




DO NOT SCALE FROM THIS DRAWING. USE FIGURED DIMENSIONS IN ALL CASES. VERIFY DIMENSIONS ON SITE AND REPORT ANY DISCREPANCIES TO THE DESIGNERS IMMEDIATELY.
THIS DRAWING TO BE READ IN CONJUNCTION WITH THE DESIGNERS SPECIFICATION.
© THIS DRAWING IS COPYRIGHT AND MAY ONLY BE REPRODUCED WITH THE DESIGNERS PERMISSION.

- NOTES:
1. ALL DRAWINGS ARE TO BE READ IN CONJUNCTION WITH ALL RELEVANT SPECIFICATIONS AND ENGINEERING DRAWINGS.
 2. ALL LEVELS ARE IN **METRES** RELATED TO ORDNANCE DATUM MALIN HEAD, OSGM15.
 3. ALL CO-ORDINATES ARE TO IRISH TRANSVERSE MERCATOR (ITM) AND IN **METRES**.
 4. ANY DISCREPANCIES BETWEEN THESE DOCUMENTS SHALL BE BROUGHT TO THE ATTENTION OF THE ENGINEER.
 5. DRAWINGS ARE NOT TO BE SCALED.
 6. ALL DIMENSIONS ARE IN **METRES**, UNLESS NOTED OTHERWISE.

BALLINLA W.F. - KEY PLAN:

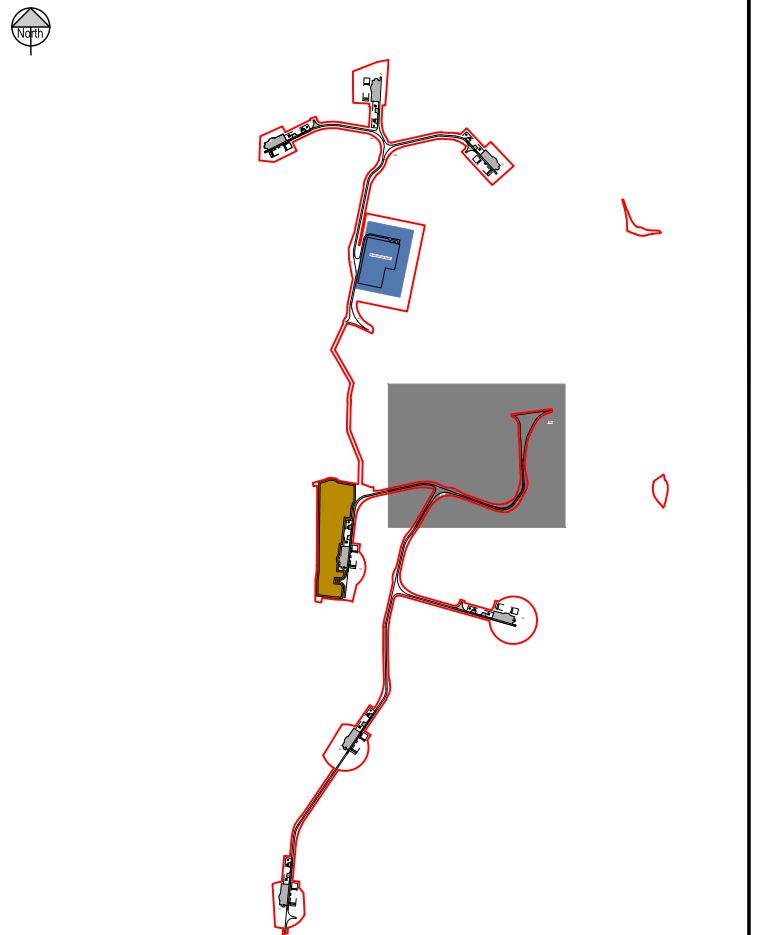

- LEGEND
- PLANNING APPLICATION BOUNDARY
 - 190 EXISTING CONTOUR
 - NEW ACCESS TRACK / HARDSTAND
 - CONSTRUCTION WORKS AREA / TEMPORARY ACCESS TRACK
 - EXISTING TRACK TO BE UPGRADED
 - J01 DENOTES JUNCTION I.D.



P01	20.01.25	ISSUED FOR PLANNING		O.R.	P.C.
REV	DATE	DESCRIPTION		BY	APP
PROJECT: BALLINLA WIND FARM					
TITLE: SITE LAYOUT - SHEET 5					
CLIENT: BALLINLA WIND FARM LIMITED					
<div><div>MWP</div><div>ENGINEERING AND ENVIRONMENTAL CONSULTANTS</div><div>CORK TRALEE LONDON LIMERICK</div><div>mwp.ie</div></div>					
DRAWN:	O.R.	CHECKED:	S.H.	APPROVED:	P.C.
PROJECT NUMBER:	23882	DATE:	JAN '25	SCALE @ A1:	1:1000
STATUS DESCRIPTION FOR APPROVAL				STATUS: S4	
DRAWING NUMBER: 23882 - MWP - 00 - 00 - DR - C - 5011				REV: P01	