


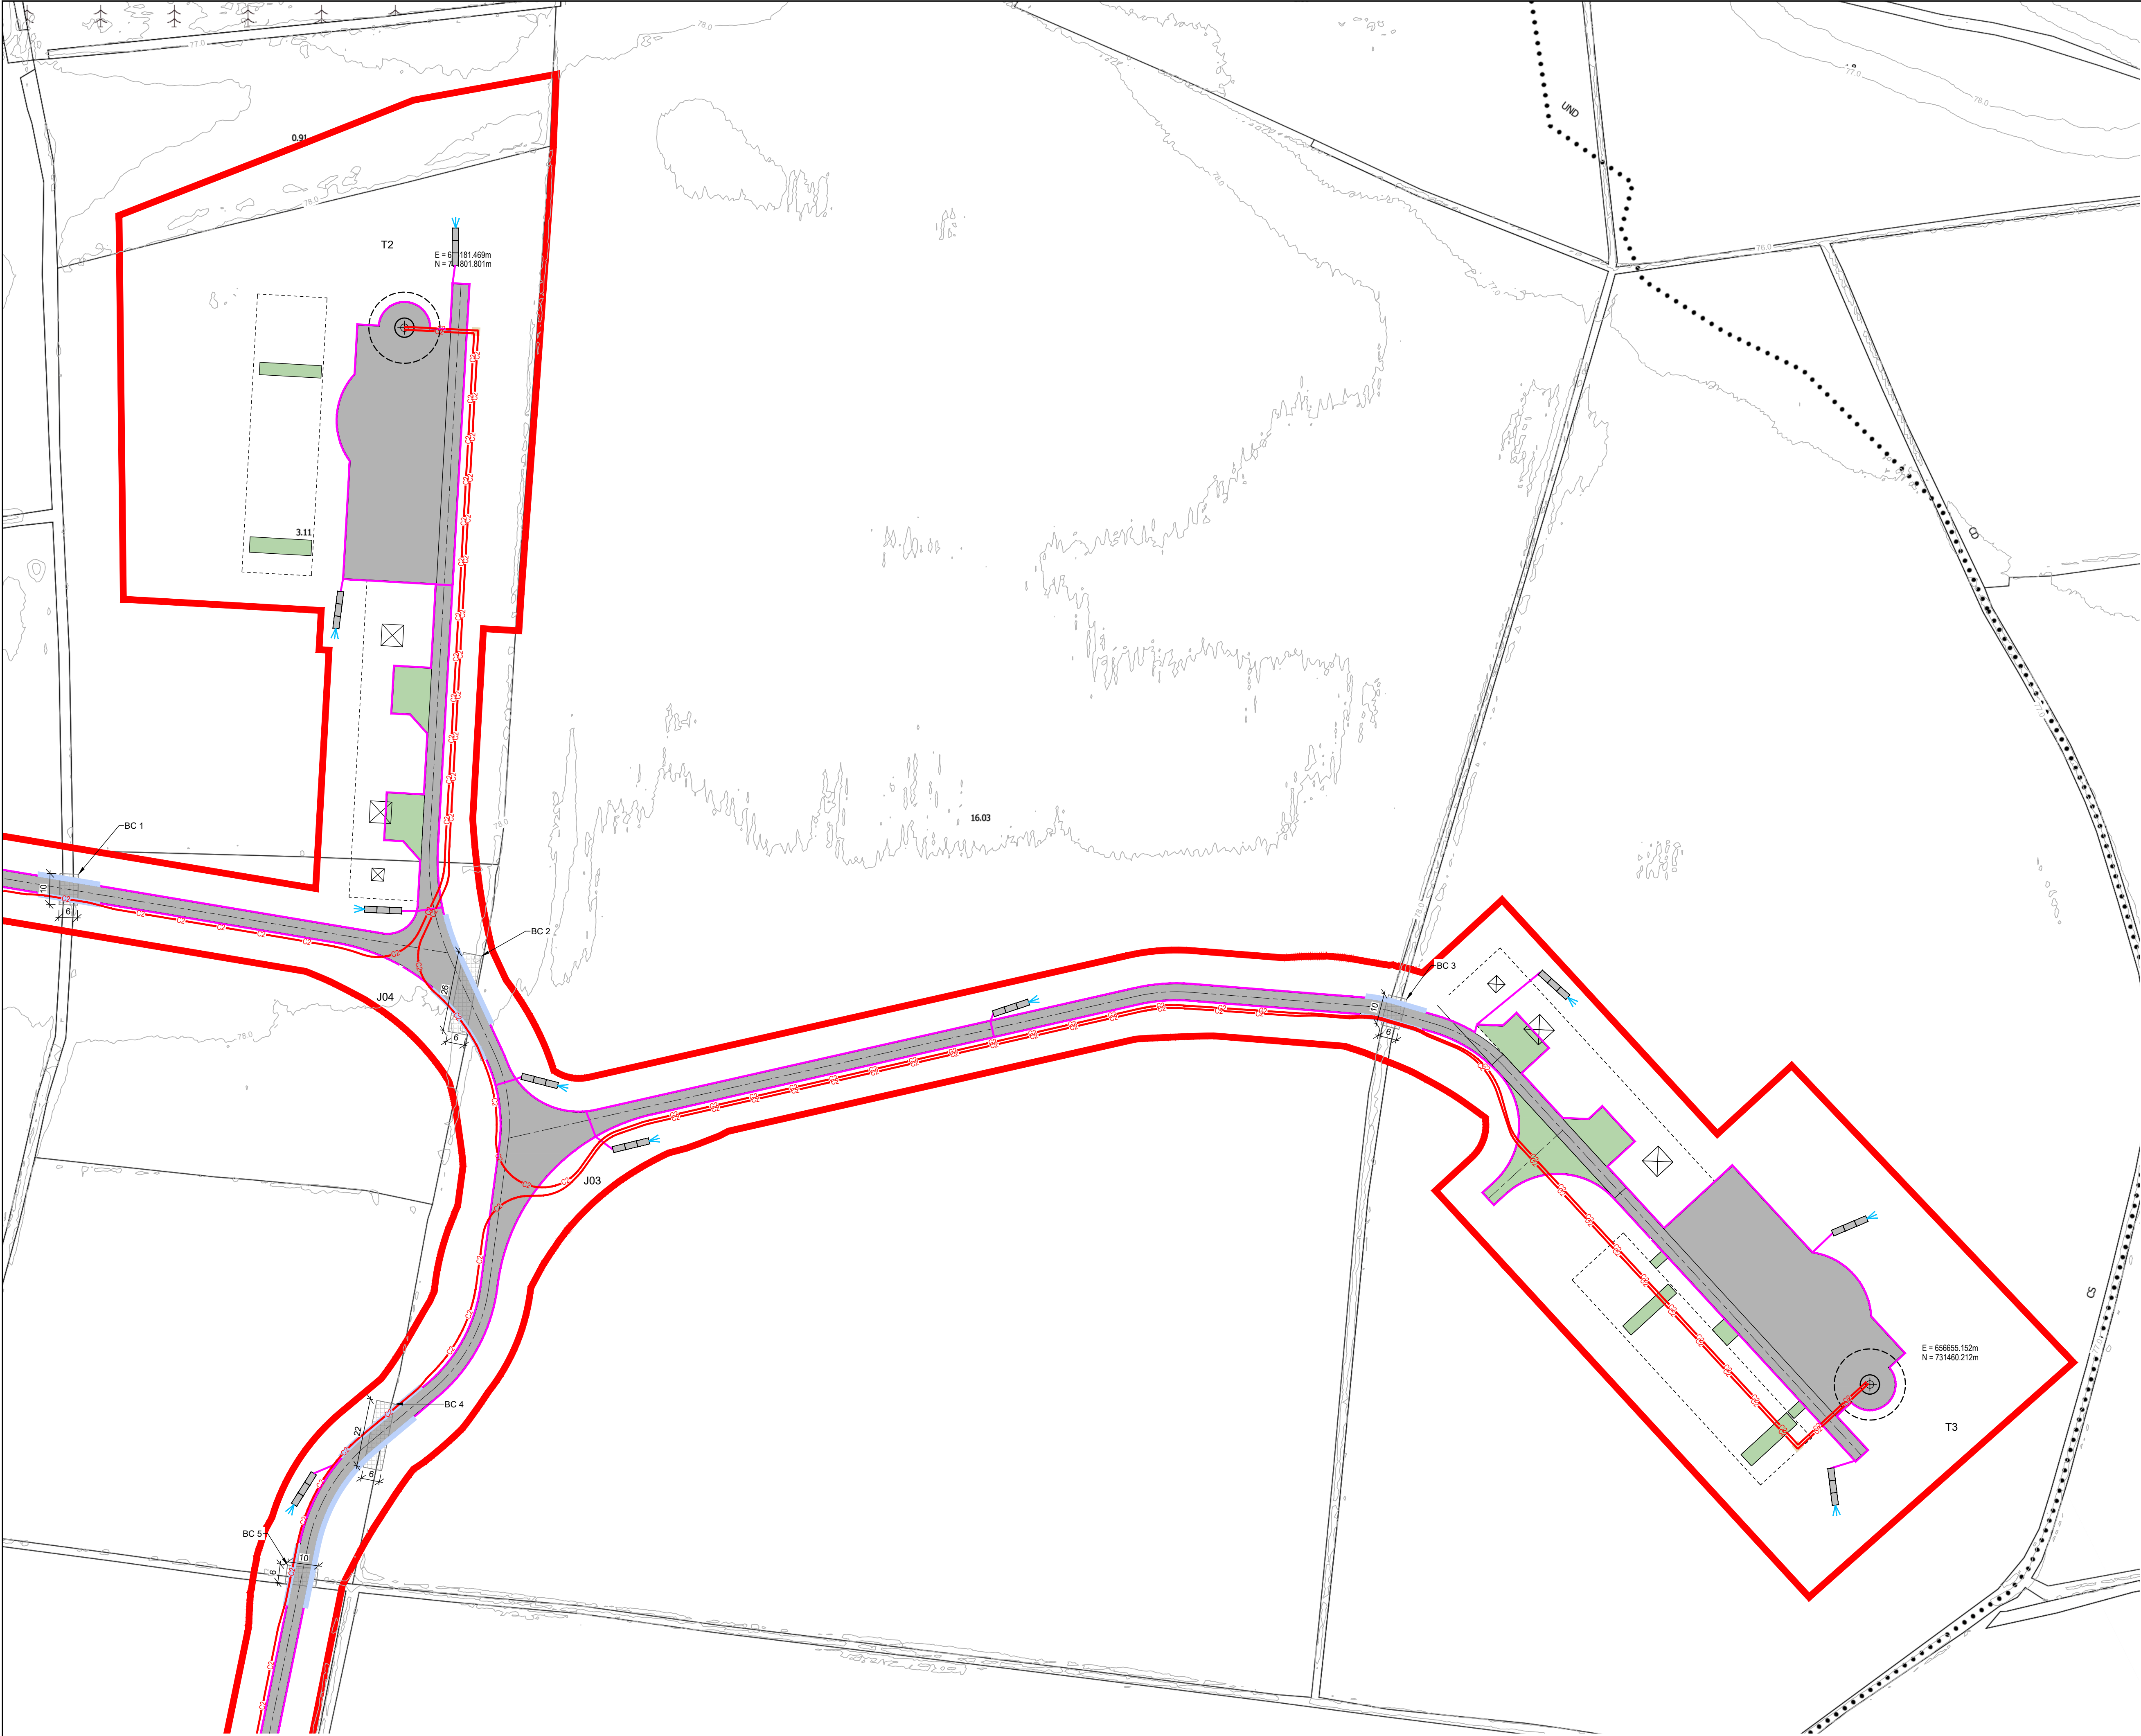


DO NOT SCALE FROM THIS DRAWING. USE FIGURED DIMENSIONS IN ALL CASES. VERIFY DIMENSIONS ON SITE AND REPORT ANY DISCREPANCIES TO THE DESIGNERS IMMEDIATELY.
THIS DRAWING TO BE READ IN CONJUNCTION WITH THE DESIGNERS SPECIFICATION.
© THIS DRAWING IS COPYRIGHT AND MAY ONLY BE REPRODUCED WITH THE DESIGNERS PERMISSION.

NOTES:


1. ALL DRAWINGS ARE TO BE READ IN CONJUNCTION WITH ALL RELEVANT SPECIFICATIONS AND ENGINEERING DRAWINGS.
2. ALL LEVELS ARE IN **METRES** RELATED TO ORDNANCE DATUM MALIN HEAD, OSGM15.
3. ALL CO-ORDINATES ARE TO IRISH TRANSVERSE MERCATOR (ITM) AND IN **METRES**.
4. ANY DISCREPANCIES BETWEEN THESE DOCUMENTS SHALL BE BROUGHT TO THE ATTENTION OF THE ENGINEER.
5. DRAWINGS ARE NOT TO BE SCALED.
6. ALL DIMENSIONS ARE IN **METRES**, UNLESS NOTED OTHERWISE.

BALLINLA W.F. - KEY PLAN:

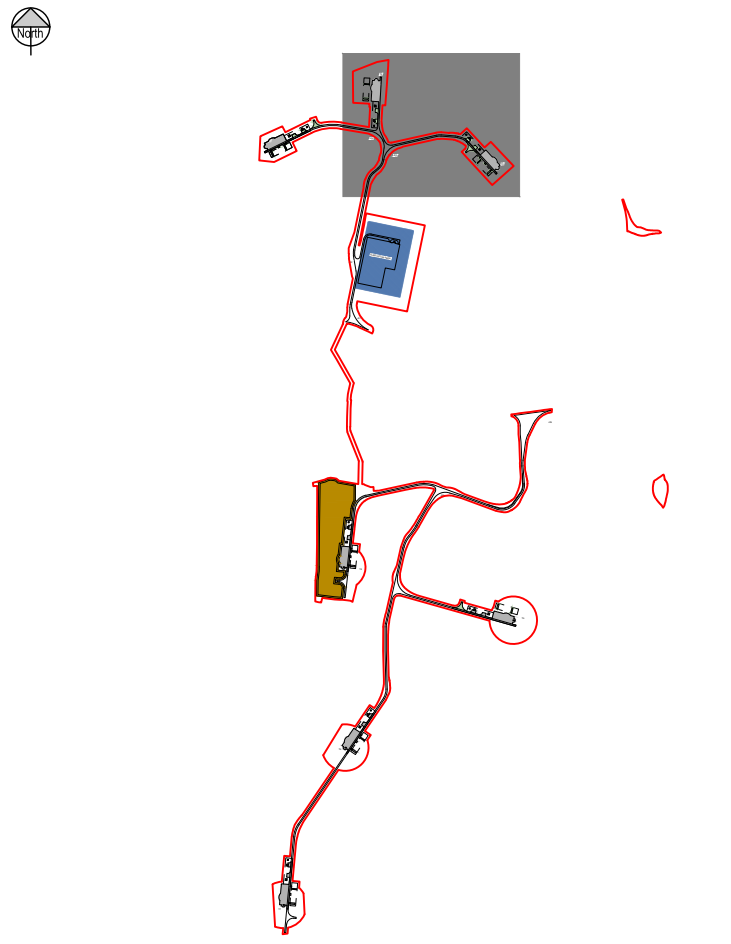

LEGEND

- PLANNING APPLICATION BOUNDARY
- 190 EXISTING CONTOUR
- NEW ACCESS TRACK / HARDSTAND
- CONSTRUCTION WORKS AREA / TEMPORARY ACCESS TRACK
- 750mm ROADSIDE EDGE PROTECTION BERM
- T1 DENOTES TURBINE I.D.
- J01 DENOTES JUNCTION I.D.
- DIRTY WATER DRAIN
- BOTTOMLESS CULVERT
- DIRTY WATER SETTLEMENT POND WITH LEVEL SPREADER OUTLET
- PROPOSED COLLECTOR CIRCUIT 1
- PROPOSED COLLECTOR CIRCUIT 2
- PULL PIT

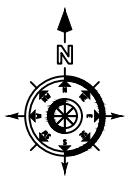

Map Reproduced From Tailte Éireann
By Permission Of The Government.
CYAL50399548.

OSI SHEET NO: 3314

P01	20.01.25	ISSUED FOR PLANNING	O.R.	P.C.
REV	DATE	DESCRIPTION	BY	APP

PROJECT: BALLINLA WIND FARM

TITLE: DRAINAGE & COLLECTOR CIRCUIT LAYOUT - SHEET 2

CLIENT: BALLINLA WIND FARM LIMITED



DRAWN: O.R.	CHECKED: S.H.	APPROVED: P.C.
PROJECT NUMBER: 23882	DATE: JAN '25	SCALE @ A1: 1:1000
STATUS DESCRIPTION: FOR APPROVAL		STATUS: S4

DRAWING NUMBER: 23882 - MWP - 00 - 00 - DR-C - 5021	REV: P01
---	----------