





DO NOT SCALE FROM THIS DRAWING. USE FIGURED DIMENSIONS IN ALL CASES. VERIFY DIMENSIONS ON SITE AND REPORT ANY DISCREPANCIES TO THE DESIGNERS IMMEDIATELY.  
THIS DRAWING IS TO BE READ IN CONJUNCTION WITH THE DESIGNERS SPECIFICATION.  
© THIS DRAWING IS COPYRIGHT AND MAY ONLY BE REPRODUCED WITH THE DESIGNERS PERMISSION.

- NOTES:
1. ALL DRAWINGS ARE TO BE READ IN CONJUNCTION WITH ALL RELEVANT SPECIFICATIONS AND ENGINEERING DRAWINGS.
  2. ALL LEVELS ARE IN **METRES** RELATED TO ORDNANCE DATUM MALIN HEAD, OSGM15.
  3. ALL CO-ORDINATES ARE TO IRISH TRANSVERSE MERCATOR (ITM) AND IN **METRES**.
  4. ANY DISCREPANCIES BETWEEN THESE DOCUMENTS SHALL BE BROUGHT TO THE ATTENTION OF THE ENGINEER.
  5. DRAWINGS ARE NOT TO BE SCALED.
  6. ALL DIMENSIONS ARE IN **METRES**, UNLESS NOTED OTHERWISE.

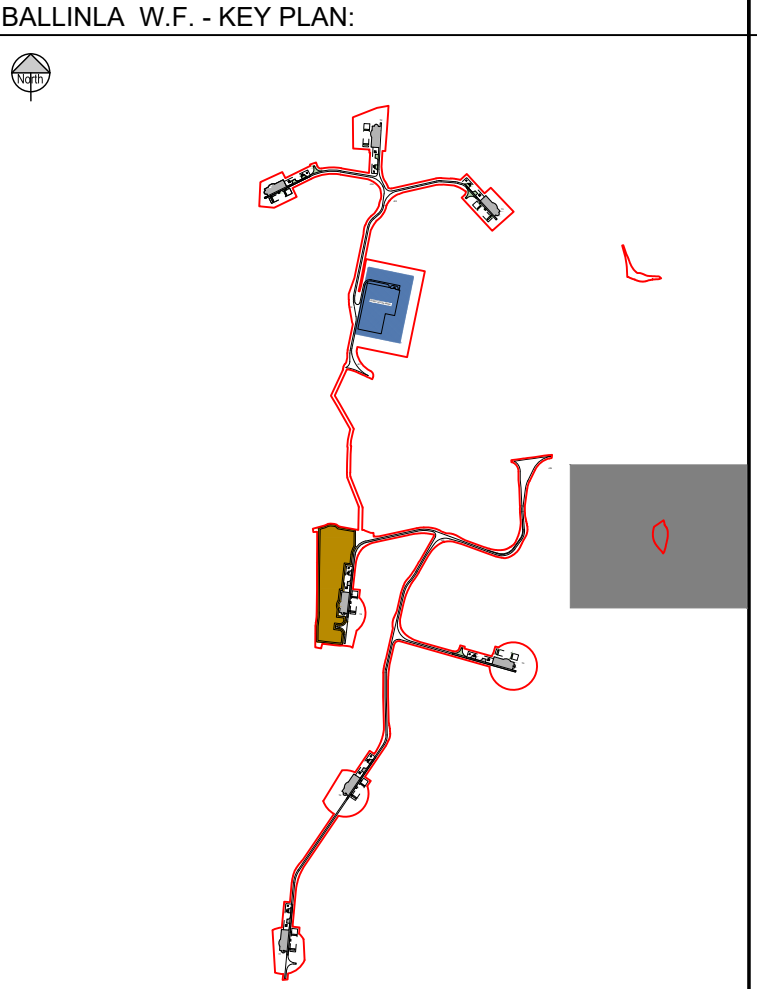

- LEGEND
- PLANNING APPLICATION BOUNDARY
  - CONSTRUCTION WORKS AREA / TEMPORARY ACCESS TRACK
  - TEMPORARY DIRTY WATER DRAIN
  - DIRTY WATER SETTLEMENT POND WITH LEVEL SPREADER OUTLET

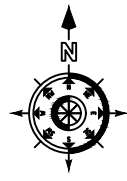

Map Reproduced From Tailte Éireann  
By Permission Of The Government.  
CYAL50399546.  
OSI SHEET NO: 3314

P01 20.01.25		ISSUED FOR PLANNING		O.R.	P.C.
REV	DATE	DESCRIPTION		BY	APP
PROJECT: BALLINLA WIND FARM					
TITLE: DRAINAGE & COLLECTOR CIRCUIT LAYOUT - SHEET 11					
CLIENT: BALLINLA WIND FARM LIMITED					
<div>MWPENGINEERING AND ENVIRONMENTAL CONSULTANTS CORK   TRALEE   LONDON   LIMERICK mwp.ie</div>					
DRAWN:	O.R.	CHECKED:	S.H.	APPROVED:	P.C.
PROJECT NUMBER:	23882	DATE:	JAN '25	SCALE @ A1:	1:1000
STATUS DESCRIPTION				STATUS	
FOR APPROVAL				S4	
DRAWING NUMBER:				REV:	
23882 - MWP - 00 - 00 - DR - C - 5030				P01	