




DO NOT SCALE FROM THIS DRAWING. USE FIGURED DIMENSIONS IN ALL CASES. VERIFY DIMENSIONS ON SITE AND REPORT ANY DISCREPANCIES TO THE DESIGNERS IMMEDIATELY.
THIS DRAWING TO BE READ IN CONJUNCTION WITH THE DESIGNERS SPECIFICATION.
© THIS DRAWING IS COPYRIGHT AND MAY ONLY BE REPRODUCED WITH THE DESIGNERS PERMISSION.

- NOTES:
1. ALL DRAWINGS ARE TO BE READ IN CONJUNCTION WITH ALL RELEVANT SPECIFICATIONS AND ENGINEERING DRAWINGS.
 2. ALL LEVELS ARE IN **METRES** RELATED TO ORDNANCE DATUM MALIN HEAD, OSGM15.
 3. ALL CO-ORDINATES ARE TO IRISH TRANSVERSE MERCATOR (ITM) AND IN **METRES**.
 4. ANY DISCREPANCIES BETWEEN THESE DOCUMENTS SHALL BE BROUGHT TO THE ATTENTION OF THE ENGINEER.
 5. DRAWINGS ARE NOT TO BE SCALED.
 6. ALL DIMENSIONS ARE IN **METRES**, UNLESS NOTED OTHERWISE.

NOTE:
FOR LOCATION REFER TO DRAWINGS 23882-MWP-00-00-DR-C-5001 & 5019

- LEGEND
- PLANNING APPLICATION BOUNDARY
 - CONSTRUCTION WORKS AREA / TEMPORARY ACCESS TRACK
 - TEMPORARY DIRTY WATER DRAIN
 - DIRTY WATER SETTLEMENT POND WITH LEVEL SPREADER OUTLET

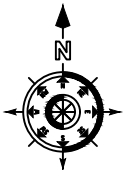

Map Reproduced From Tailte Éireann
By Permission Of The Government.
CYAL5039548.

OSI SHEET NO: 3497

P01		20.01.25		ISSUED FOR PLANNING		O.R.		P.C.			
REV		DATE		DESCRIPTION				BY APP			
PROJECT: BALLINLA WIND FARM											
TITLE: DRAINAGE & COLLECTOR CIRCUIT LAYOUT - SHEET 12											
CLIENT: BALLINLA WIND FARM LIMITED											
<div><div>MWP</div><div>ENGINEERING AND ENVIRONMENTAL CONSULTANTS</div><div>CORK TRALEE LONDON LIMERICK</div><div>mwp.ie</div></div>											
DRAWN:		O.R.		CHECKED:		S.H.		APPROVED:		P.C.	
PROJECT NUMBER:		23882		DATE:		JAN' 25		SCALE @ A1:		1:1000	
STATUS DESCRIPTION								FOR APPROVAL		STATUS: S4	
DRAWING NUMBER:								23882 - MWP - 00 - 00 - DR - C - 5031		REV: P01	