

**NOTE**  
TREE FELLING AREA REQUIRED: 21.2 HECTARES

DO NOT SCALE FROM THIS DRAWING. USE FIGURED DIMENSIONS IN ALL CASES. VERIFY DIMENSIONS ON SITE AND REPORT ANY DISCREPANCIES TO THE DESIGNERS IMMEDIATELY. THIS DRAWING TO BE READ IN CONJUNCTION WITH THE DESIGNERS © THIS DRAWING IS COPYRIGHT AND MAY ONLY BE REPRODUCED WITH THE DESIGNERS PERMISSION.

NOTES


1. ALL DRAWINGS ARE TO BE READ IN CONJUNCTION WITH ALL RELEVANT SPECIFICATIONS, BILLS OF QUANTITIES, ARCHITECTURAL, SERVICES AND ENGINEERING DRAWINGS.
2. ALL LEVELS ARE IN METRES RELATED TO:  
DATUM: ORDNANCE DATUM MALIN HEAD  
REFERENCE SYSTEM: IRISH TRANSVERSE MERCATOR (ITM)  
GEOID: OSGM15
3. ALL DIMENSIONS ARE IN METRES, UNLESS NOTED OTHERWISE.
3. ANY DISCREPANCIES BETWEEN THESE DOCUMENTS SHALL BE BROUGHT TO THE ATTENTION OF THE ENGINEER.
4. DRAWINGS ARE NOT TO BE SCALED.
5. AERIAL IMAGERY, WHEN USED, IS SOURCED FROM MICROSOFT BING MAPS THROUGH THE OPEN LICENSING AGREEMENT WITH AUTODESK.

LEGEND

- PLANNING APPLICATION BOUNDARY
- FELLING AREA REQUIRED
- NEW / UPGRADED ACCESS TRACK / HARDSTAND
- CONSTRUCTION WORKS AREA / TEMPORARY ACCESS TRACK
- SUBSTATION AREA
- T1 DENOTES TURBINE I.D.
- J01 DENOTES JUNCTION I.D.

REFERENCE DRAWINGS:

DRAWING No.	DRAWING TITLE
-------------	---------------

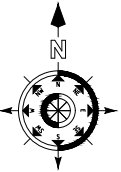

Map Reproduced From Tailte Éireann  
By Permission Of The Government.  
CYAL50399548

OSI SHEET NO: 3248, 3249, 3313,  
3314, 3376, 3377 AND 3497

P01	15/01/25	ISSUED FOR PLANNING	O.R.	P.C.
REV	DATE	DESCRIPTION	BY	APP

PROJECT: BALLINLA WIND FARM

TITLE: PROPOSED TREE FELLING AREAS

CLIENT: BALLINLA WIND FARM LIMITED



DRAWN: O.R.	CHECKED: S.H.	APPROVED: P.C.
PROJECT NUMBER: 23882	DATE: JAN'25	SCALE @ A1: 1:7500
STATUS DESCRIPTION: FOR APPROVAL		STATUS: S4

DRAWING NUMBER: 23882 - MWP - 00 - 00 - DR - C - 5034	REV: P01
---	----------

FOR LOCATION REFER TO DRAWING 23882-MWP-00-00-DR-C-5001