


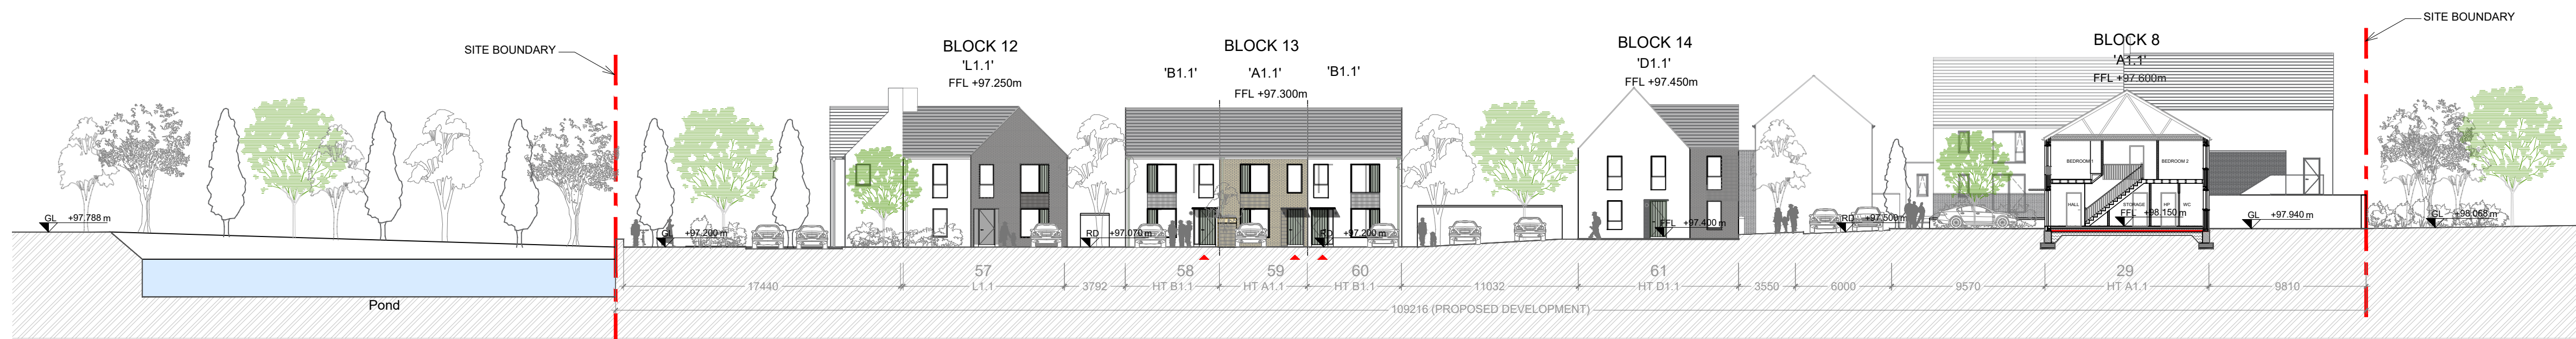


SITE STREET SECTION 1-1
Scale 1/250



SITE STREET SECTION 2-2
Scale 1/250




SITE STREET SECTION 3-3
Scale 1/250

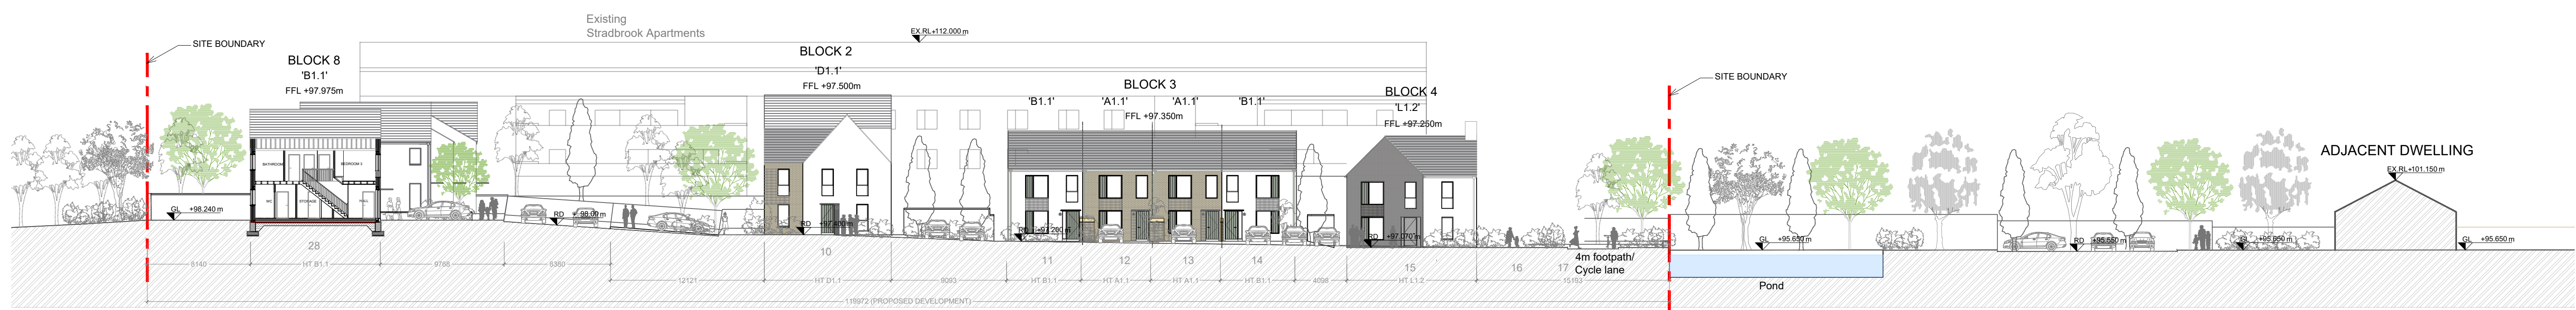

SITE STREET SECTION 4-4
Scale 1/250



SITE STREET SECTION 5-5
Scale 1/250

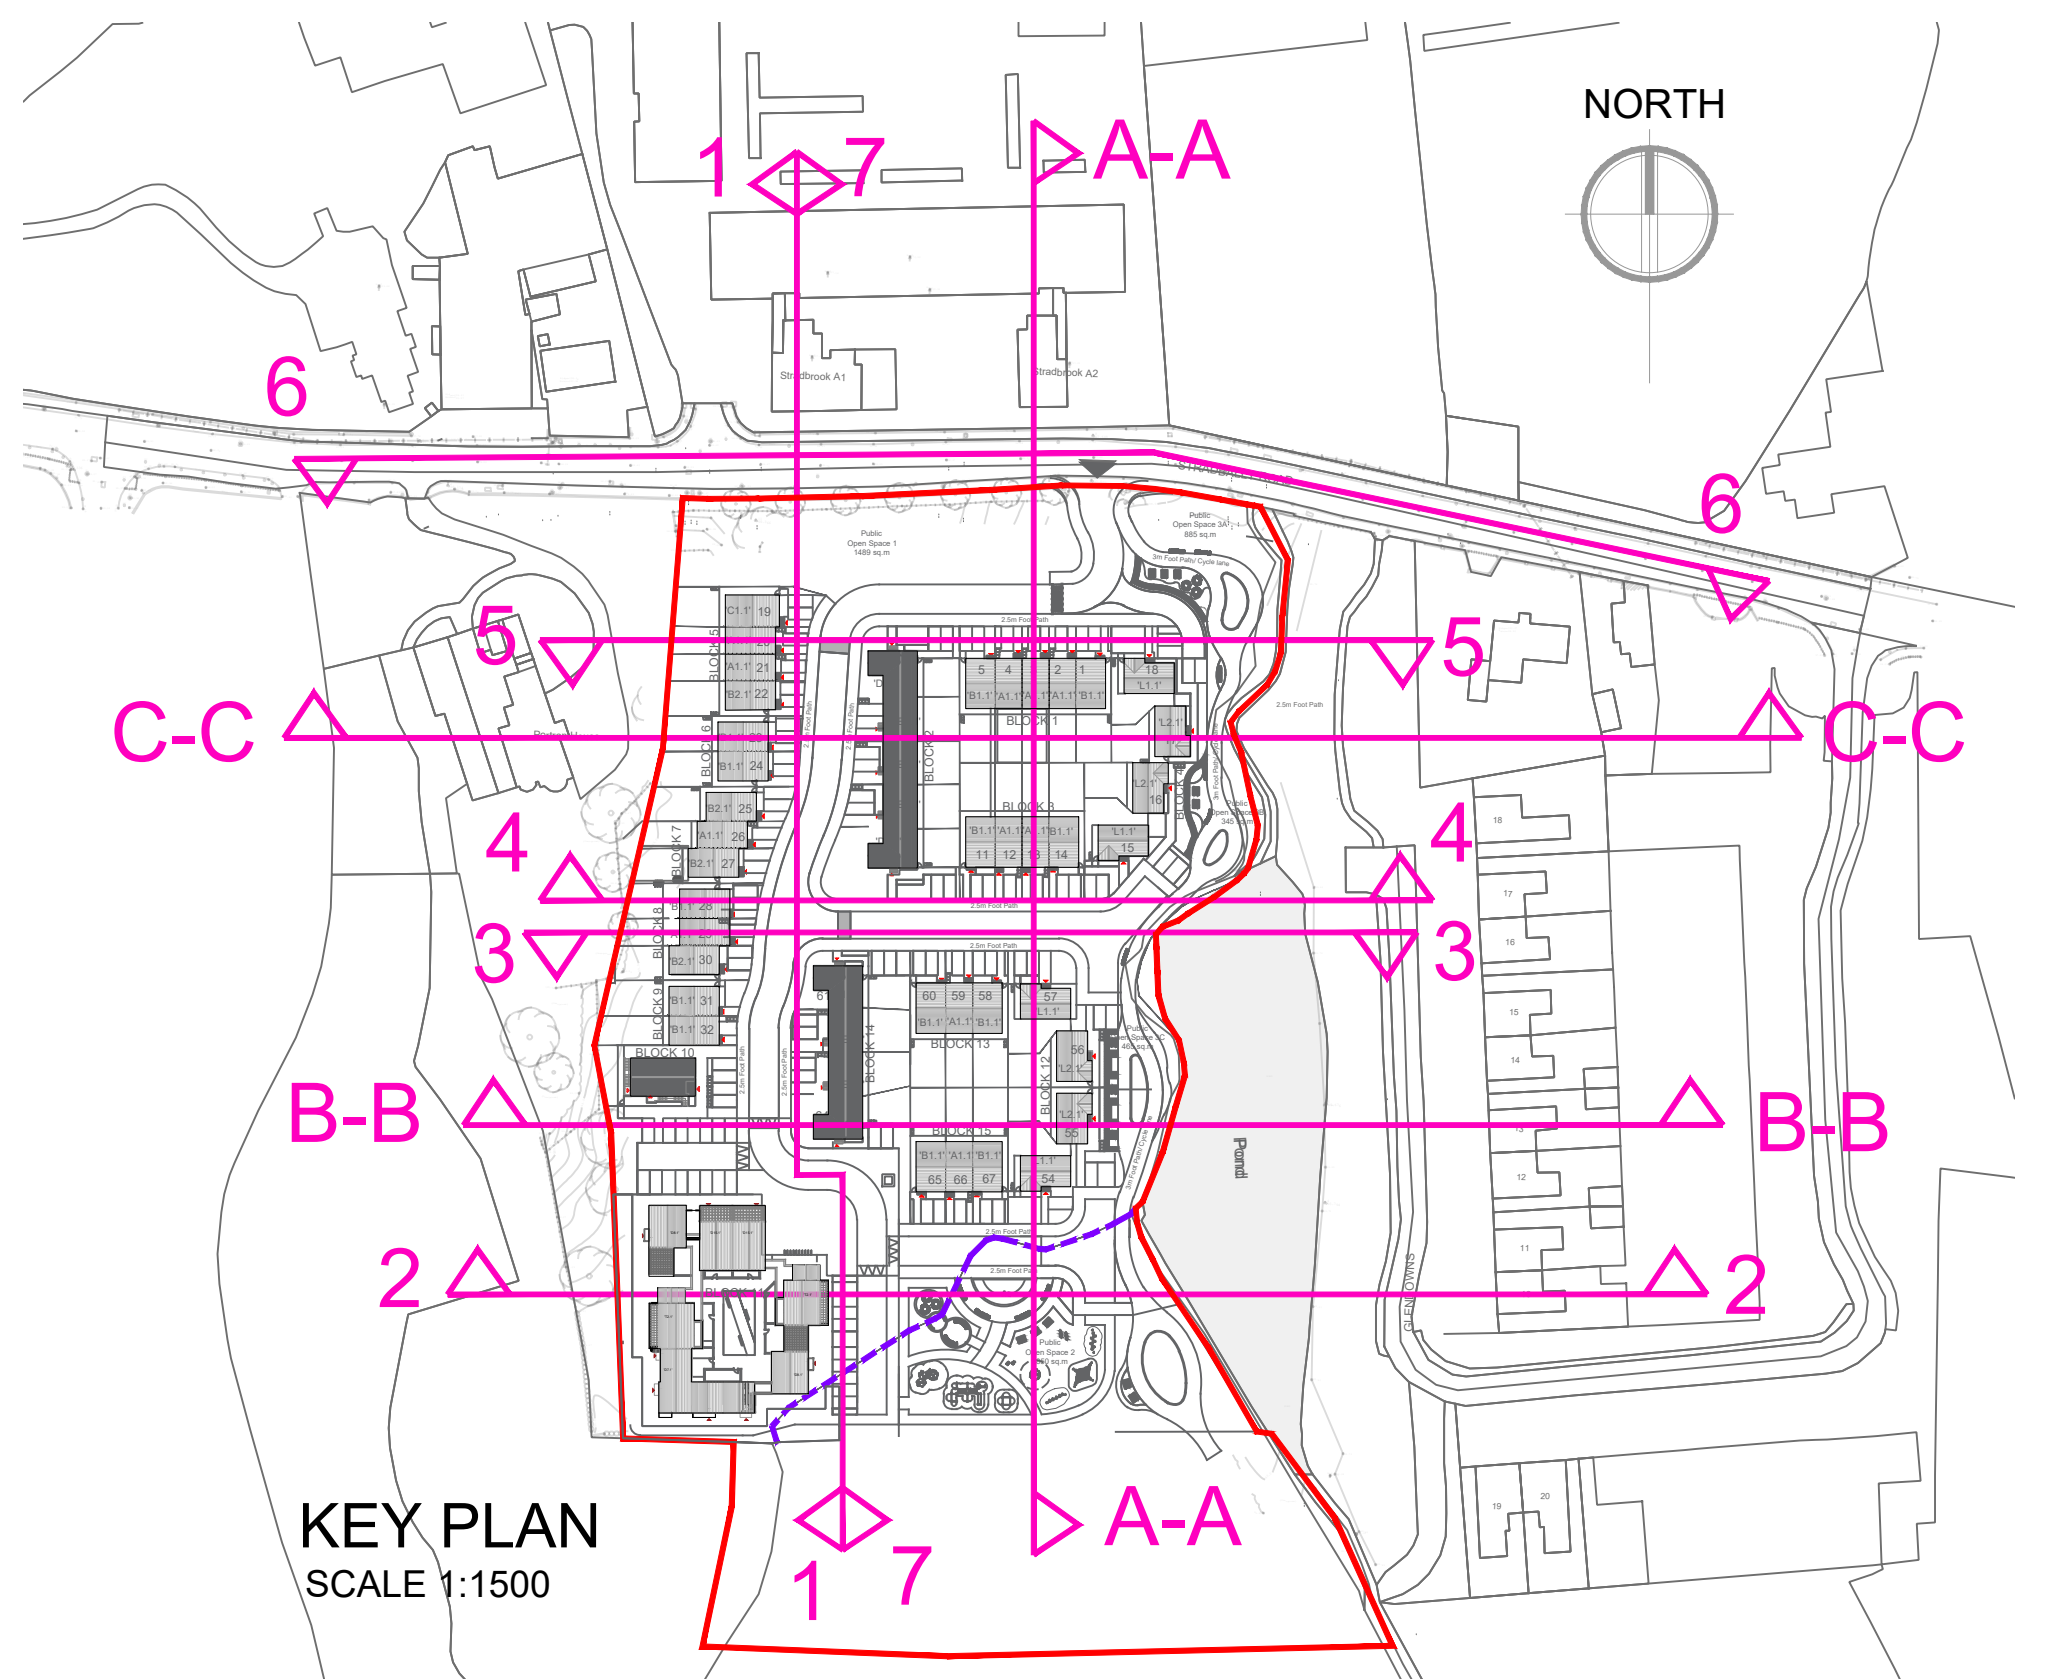

KEY PLAN
SCALE 1:1500

Rev.	By	Date	Description
1	CS		

van Dijk Architects

Mil House, Mill Street, Dundalk, Co. Louth
+353 (0) 42 535 4466
info@vandijkarchitects.com
www.vandijkarchitects.com

Proposed Site Section			
Sheet 1			

