

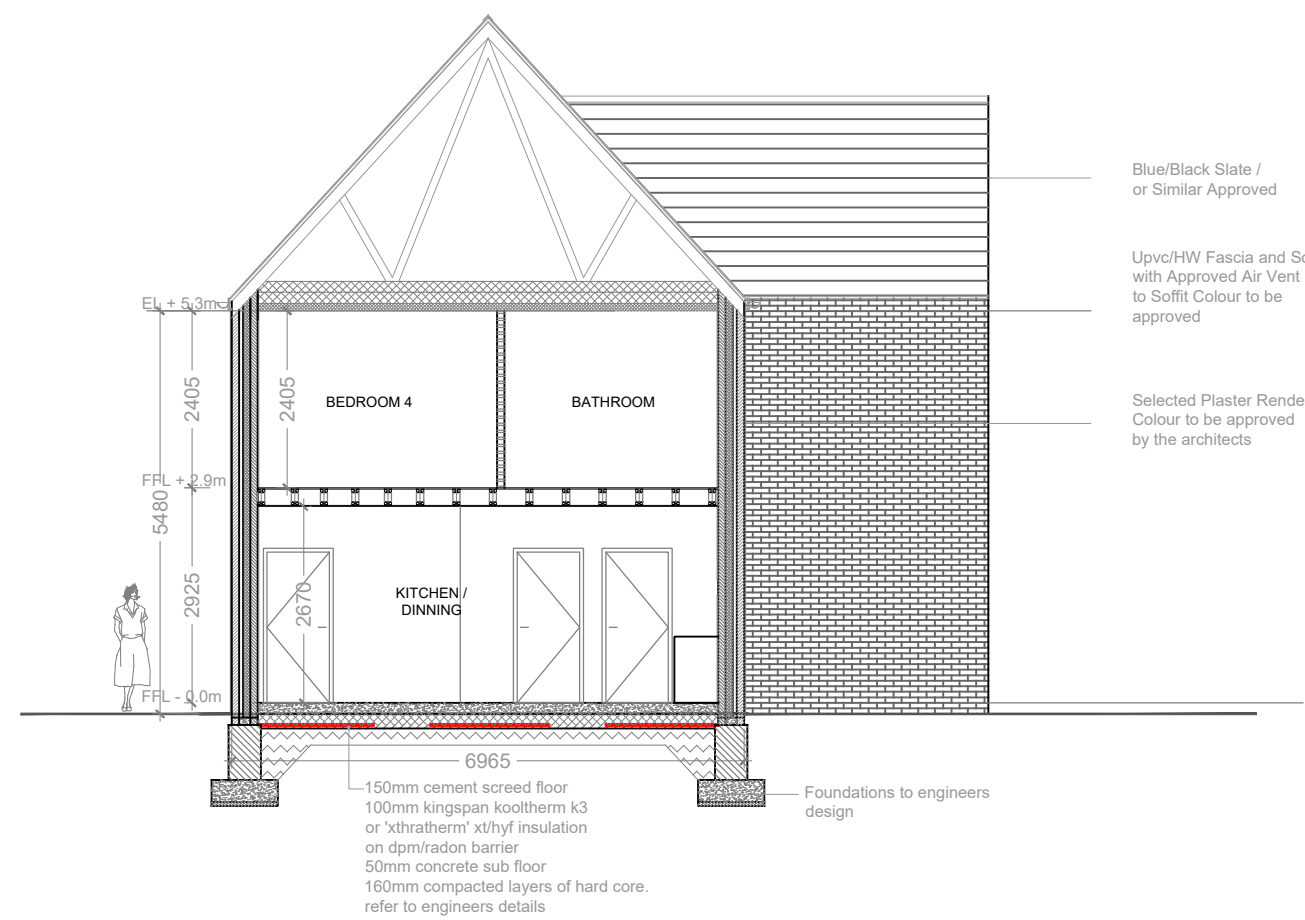


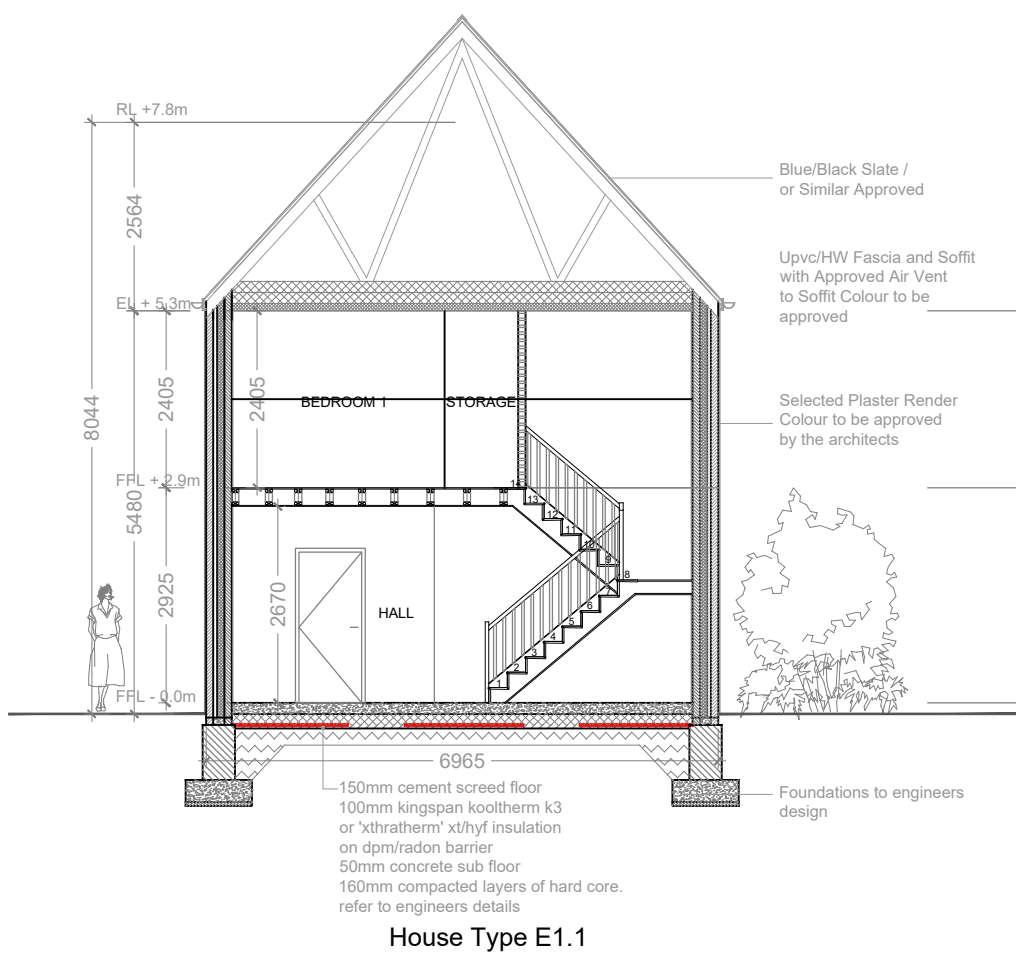

Rev.	By	Date	Description
A	CS	--/--	DESCRIPTION LINE

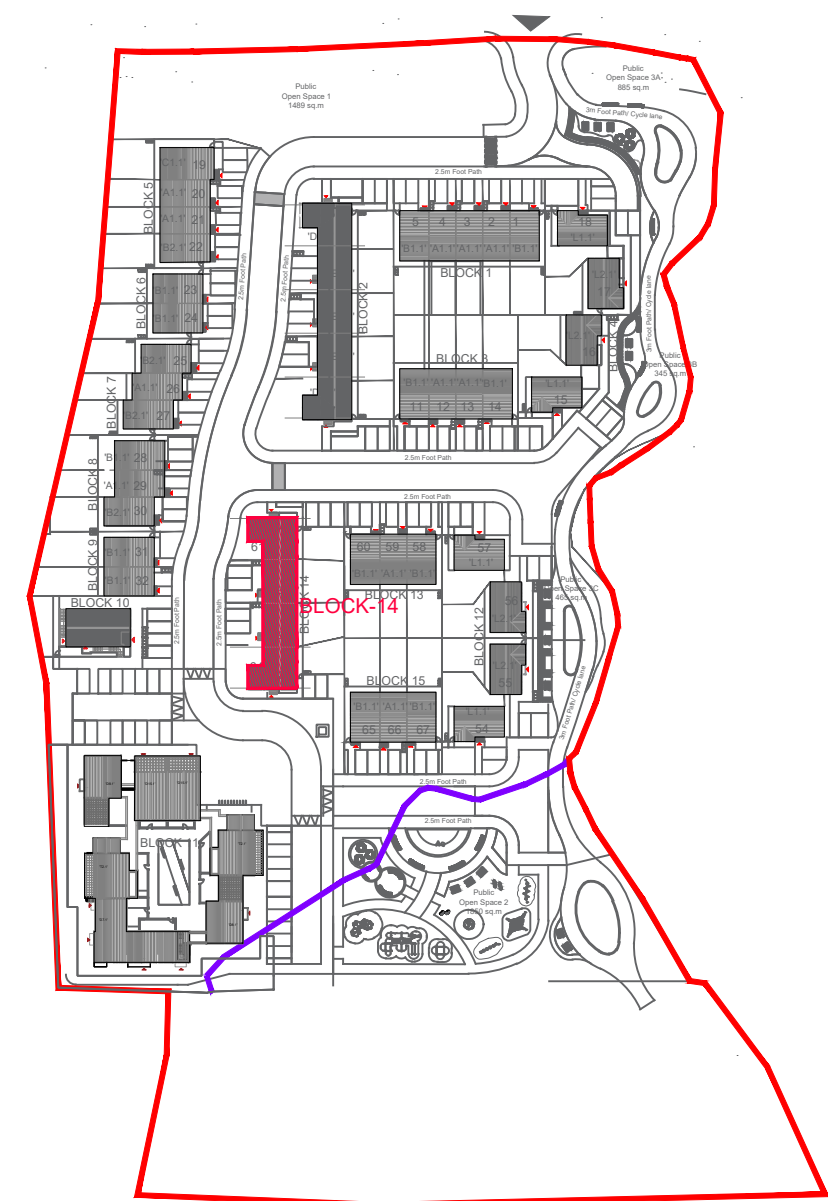

Mill House, Mill Street, Dundalk, Co. Louth
+353 (0) 42 935 4486
info@vandijkarchitects.com
www.vandijkarchitects.com

BLOCK 14 Elevations & Sections			
Scale	1:100	Drawing Title	2302-PA-Bk-14-200
Revision	A	Client	Tyrrells Land, Laois
Revised by	SG	Date	October 2023

All works to be carried out using proper materials which are fit for the use they are intended and for the condition in which they are to be used. All materials used in connection with the works to comply with the construction products regulation (cpr) no. 305/2011 and the harmonised technical specification documents that fall within the remit of the cpr no. 305/2011.

Figured dimensions must be used in preference to scaled dimensions. Any dimensional discrepancies must be reported to the Architect immediately. This drawing remains the copyright of van Dijk Architects. It must not be used for any purpose building or otherwise without the express permission of the practice. Do not copy or redistribute these drawings or any additional information without the expressed approval of van Dijk Architects.