



DB32 Refuse Vehicle
Overall Length 7.900m
Overall Width 1.450m
Overall Body Height 4.183m
Min Body Ground Clearance 0.388m
Max Track Width 2.400m
Lock-to-lock time 6.00s
Curb to Curb Turning Radius 9.625m

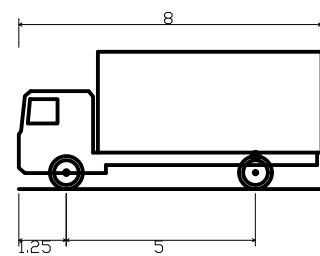


Medium Rigid Truck
Overall Length 8.000m
Overall Width 1.250m
Overall Body Height 5.632m
Min Body Ground Clearance 0.427m
Track Width 2.500m
Lock-to-lock time 6.00s
Wall to Wall Turning Radius 10.000m

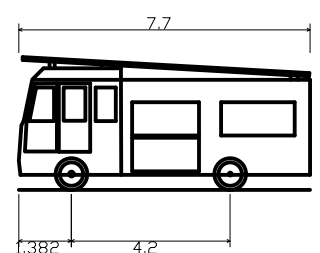

Dennis Sabre Fire Tender (LWB)
Overall Length 7.700m
Overall Width 1.382m
Overall Body Height 4.512m
Min Body Ground Clearance 0.397m
Track Width 2.500m
Lock-to-lock time 5.00s
Curb to Curb Turning Radius 7.400m

GENERAL LEGEND	
	PROPOSED SITE BOUNDARY
6.46 +	EXISTING SPOT LEVEL & ELEVATION
	PROPOSED BUILDING
	EXISTING BUILDING
29	PROPOSED UNIT NUMBER
	PROPOSED ROAD & PARKING FALLS
	PROPOSED ENTRANCE ARROW

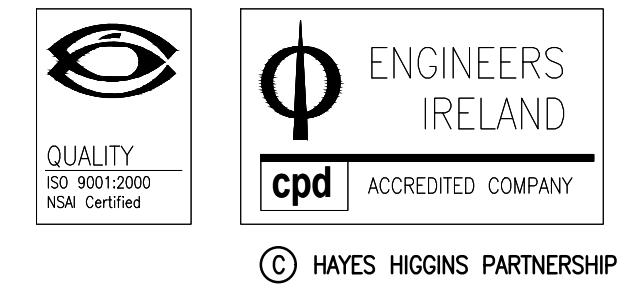

- NOTES:
- THIS DRAWING TO BE READ IN CONJUNCTION WITH ALL RELEVANT ARCHITECTS, SERVICE ENGINEERS DRAWINGS & SPECIFICATIONS.
 - ALL LEVELS ARE STRUCTURAL UNLESS NOTED OTHERWISE.
 - ALL WORKS TO BE CARRIED OUT IN ACCORDANCE WITH THE RELEVANT BUILDING REGULATIONS.
 - DO NOT SCALE - WORK TO FIGURE DIMENSIONS ONLY.

Rev.	Date	Description	Drawn	Checked	Approved
PL1	01.03.24	PLANNING ISSUE	GG	TD	NP
PL2	09.05.25	PLANNING UPDATE ISSUE	GG	TD	NP
PL3	19.08.25	PLANNING UPDATE ISSUE	GG	TD	NP

Status: **PLANNING**

Drawing Title: **SWEPT PATH ANALYSIS**

Date: **28.02.24** Scale: **1:500 @ A1 / 1:1000 @ A3**

Drawn By: **M.TOLED0** Checked By: **T.DELANEY** Approved By: **N.PATTERSON**

Client: **LAOIS COUNTY COUNCIL**

Job Description: **PROPOSED HOUSING DEVELOPMENT TYRRELLS LAND, PORTLAIOISE, CO. LAOIS**

Project No: **23KK001** Drawing Ref: **C-070** Rev: **PL3**

