


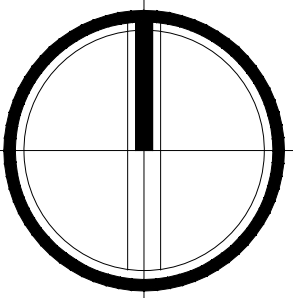

NORTH



VAN DIJK ARCHITECTS
OSI Licence Number
CYAL5946612
© Ordnance Survey
Ireland/Government of Ireland.

OS Map Sheet Reference
1:2,500 | 3943-A & 3942-B
ITM Centre PT Co-ords
647806, 698145

Site Details

Area of development site
(outlined in red) = 28044 m² / 2.80 Ha
Extent of Residential zone = 19995m²

Total Area of development site
(outlined in red) = 19995 m² / 1.99 Ha

SCHEDULE OF ACCOMMODATION:

TYPE	DESCRIPTION	UNITS:	PERSONS:
HOUSES			
A1.1	Two-storey 2 bed house	2B/4P	11no. 44
B1.1	Two-storey 3 bed house	3B/5P	18 no. 90
D1.1	Two-storey 4 bed house	4B/7P	4 no. 28
E1.1	Two-storey 3 bed house	3B/5P	5 no. 25
L1.1	Two-storey 3 bed house	3B/5P	2no. 10
L1.2	Two-storey 3 bed house	3B/5P	2no. 10
L2.1	Two-storey 3 bed house	3B/5P	2no. 10
L2.2	Two-storey 3 bed house	3B/5P	2no. 10
T1.1	Three-storey Triplex Unit		
Ground	2 bed apt	2B/3P	1 no. 3
First	2 bed apt	2B/4P	1 no. 4
Second	2 bed apt	2B/4P	1 no. 4
T2.1	Three-storey Triplex Unit		
Ground	2 bed apt	2B/3P	2 no. 6
First	2 bed apt	2B/3P	2 no. 6
Second	1 bed apt	1B/2P	2 no. 4
D7.1	Ground 1 bed apt	1B/2P	2 no. 4
First	1 bed apt	1B/2P	2 no. 4
D8.1	Ground 2 bed apt	2B/3P	2 no. 6
First/Second	3 bed duplex	3B/5P	2 no. 10
D15.1	Ground 2 bed apt	2B/4P	2 no. 8
First/Second	3 bed duplex	3B/5P	2 no. 10

TOTAL 67 Units 296 People

Site Density (1.99ha developable area) 34 units/ha

OPEN SPACE:

Area 1: 1475m²
Area 2: 1545m²
Area 3:
3A: 885m²
3B: 350m²
3C: 486m²

TOTAL = 4741 m² (21.02% of Site) (>10% of Site Area)

Landscaping Surfaces

- Black Tarmac to engineers spec
150mm below footpath level, raised pedestrian crossings
- Black Tarmac Footpath to engineers spec with insitu kerb
- Porous Paving to engineers spec
- Impermeable Paving to engineers spec
- Coloured Resin Bound Surface to engineers spec

F	DW	23/07/2025	Revised Block 10 & 11
E	DW	02/05/2025	Revised Pumping Station Setting Out
D	DW	24/04/2025	Revised Red Line and Walkway Mask Removed
C	DW	18/12/2024	Block 11 Bin Storage Adjustments
B	DW	01/08/2024	Pedestrian Crossing at Entrance Updated
A	DW	05/06/2024	Updated to RSA comments

Rev. By Date Description



Mill House, Mill Street, Dundalk, Co. Louth
+353 (0) 42 935 4466

info@vandijkarchitects.com
www.vandijkarchitects.com

Drawing Title Proposed Site Layout

Scale	1:500	Drawing Number	2302-PA-004	Job	Tyrell's Land
Revised	F	Revised	A1	Client	LCC
Revised	DW	Drawing By	DW	Date	July 2025

All works to be carried out using proper materials which are fit for the use they are intended and for the condition in which they are to be used. All materials used in connection with the works to comply with the construction products regulation (eu) no. 305/2011 and the harmonised technical specifications/standards that fall within the remit of the prp no. 305/2011.

Figured dimensions must be used in preference to scaled dimensions. Any dimensional discrepancies must be reported to the Architect immediately. This drawing remains the copyright of van Dijk Architects. It must not be used for any purpose building or otherwise without the express permission of this practice. Do not copy or redistribute these drawings or any additional information without the expressed approval of van Dijk Architects.

01 SITE LAYOUT
300 Scale 1:500