


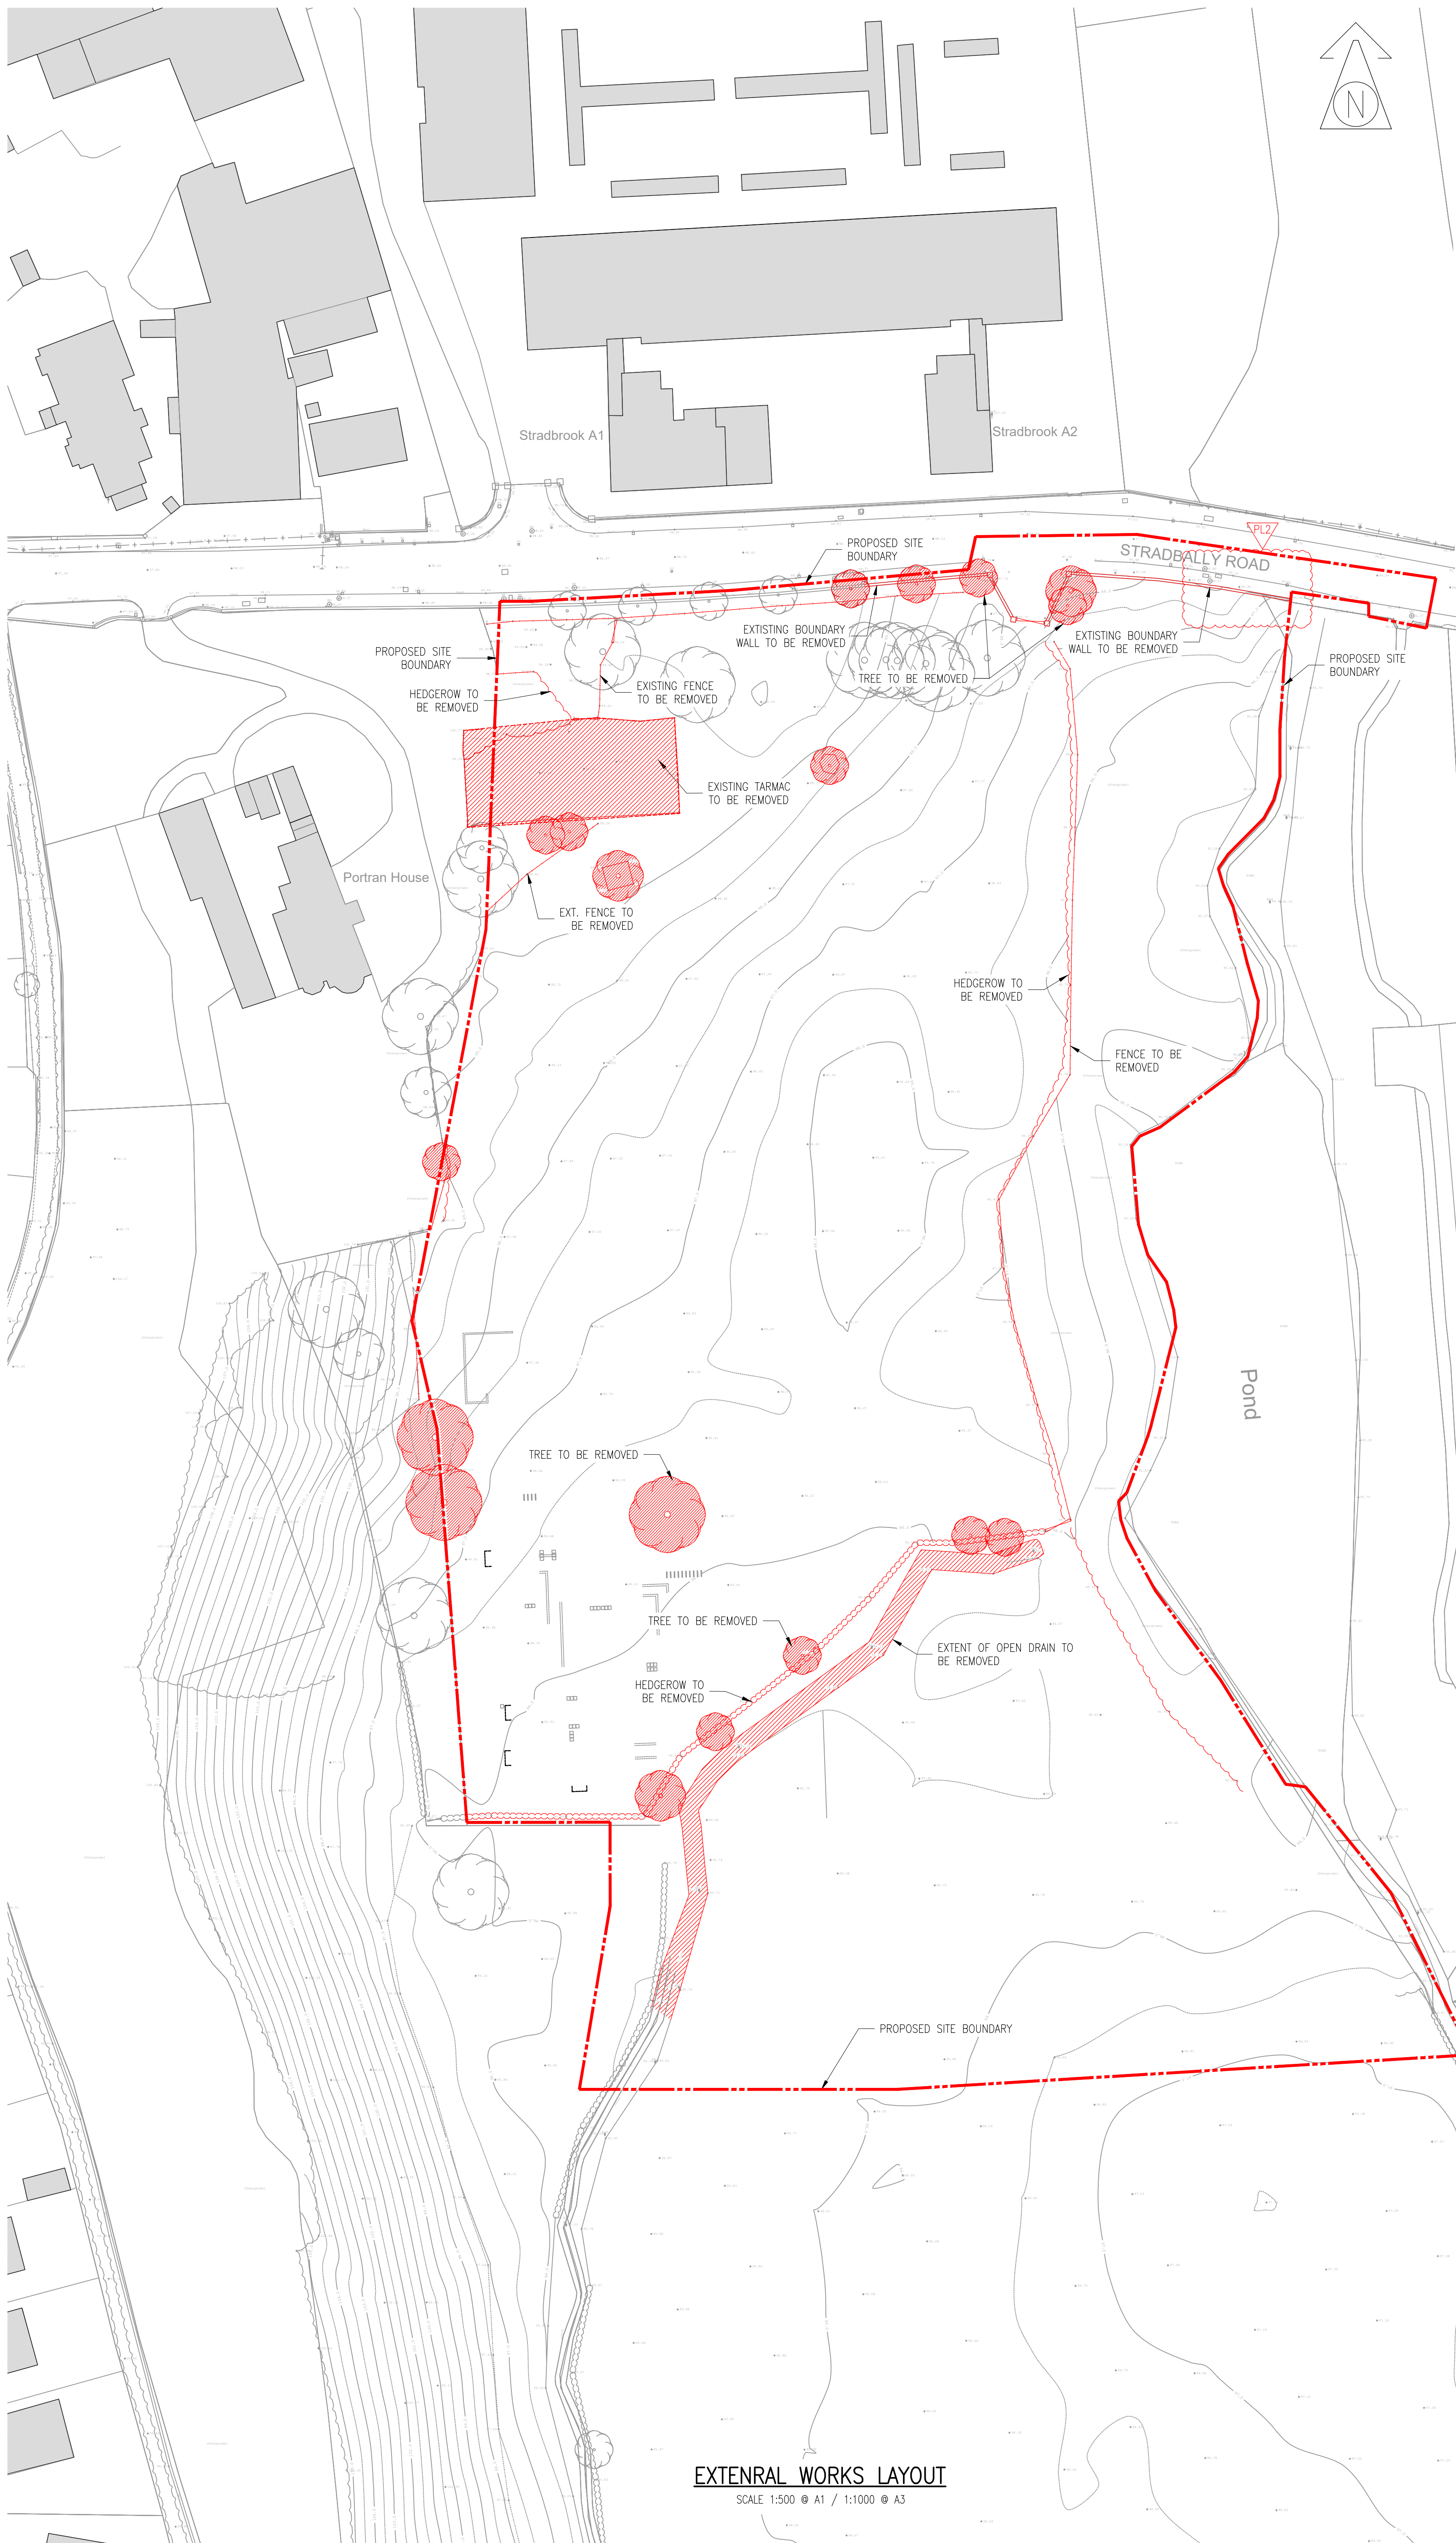

GENERAL LEGEND

- PROPOSED SITE BOUNDARY
- EXISTING SPOT LEVEL & ELEVATION
- PROPOSED ROAD CENTRELINE
- EXISTING BUILDING

EXTERNAL WORKS LEGEND

- FENCES AND BOUNDARY WALLS TO BE REMOVED
- EXISTING TREES TO BE REMOVED
- EXISTING TARMAC TO BE REMOVED

© HAYES HIGGINS PARTNERSHIP

NOTES:

- THIS DRAWING TO BE READ IN CONJUNCTION WITH ALL RELEVANT ARCHITECTS, SERVICE ENGINEERS DRAWINGS & SPECIFICATIONS.
- ALL LEVELS ARE STRUCTURAL UNLESS NOTED OTHERWISE.
- ALL WORKS TO BE CARRIED OUT IN ACCORDANCE WITH THE RELEVANT BUILDING REGULATIONS.
- DO NOT SCALE - WORK TO FIGURE DIMENSIONS ONLY.

Rev.	Date	Description	Dwn.	Chkd.	Appvd.
PL1	12.02.25	PLANNING UPDATE ISSUE	MT	TD	NP
PL2	14.04.26	PLANNING UPDATE ISSUE	TD	TD	NP

Status: **PLANNING**

Drawing Title: **EXTERNAL WORKS LAYOUT**

Date: 28.02.24	Scale: 1:500 @ A1 / 1:1000 @ A3
Drawn By: M.TOLED0	Checked By: T.DELANEY
	Approved By: N.PATTERSON

Client: **LAOIS COUNTY COUNCIL**

Job Description: **PROPOSED HOUSING DEVELOPMENT TYRRELLS LAND, PORTLAOISE, CO. LAOIS**

Project No: 23KK001	Drawing Ref: C-006	Rev: PL2
----------------------------	---------------------------	-----------------

Hayes Higgins Partnership
Gas House Lane, Kilkenny.
Gas House Lane, Kilkenny (056) 7764710 (056) 7723223 info@hayeshiggins.com
28 Fitzwilliam Square, Dublin 2 (01) 4622604 info@hayeshiggins.com

EXTENRAL WORKS LAYOUT
SCALE 1:500 @ A1 / 1:1000 @ A3