


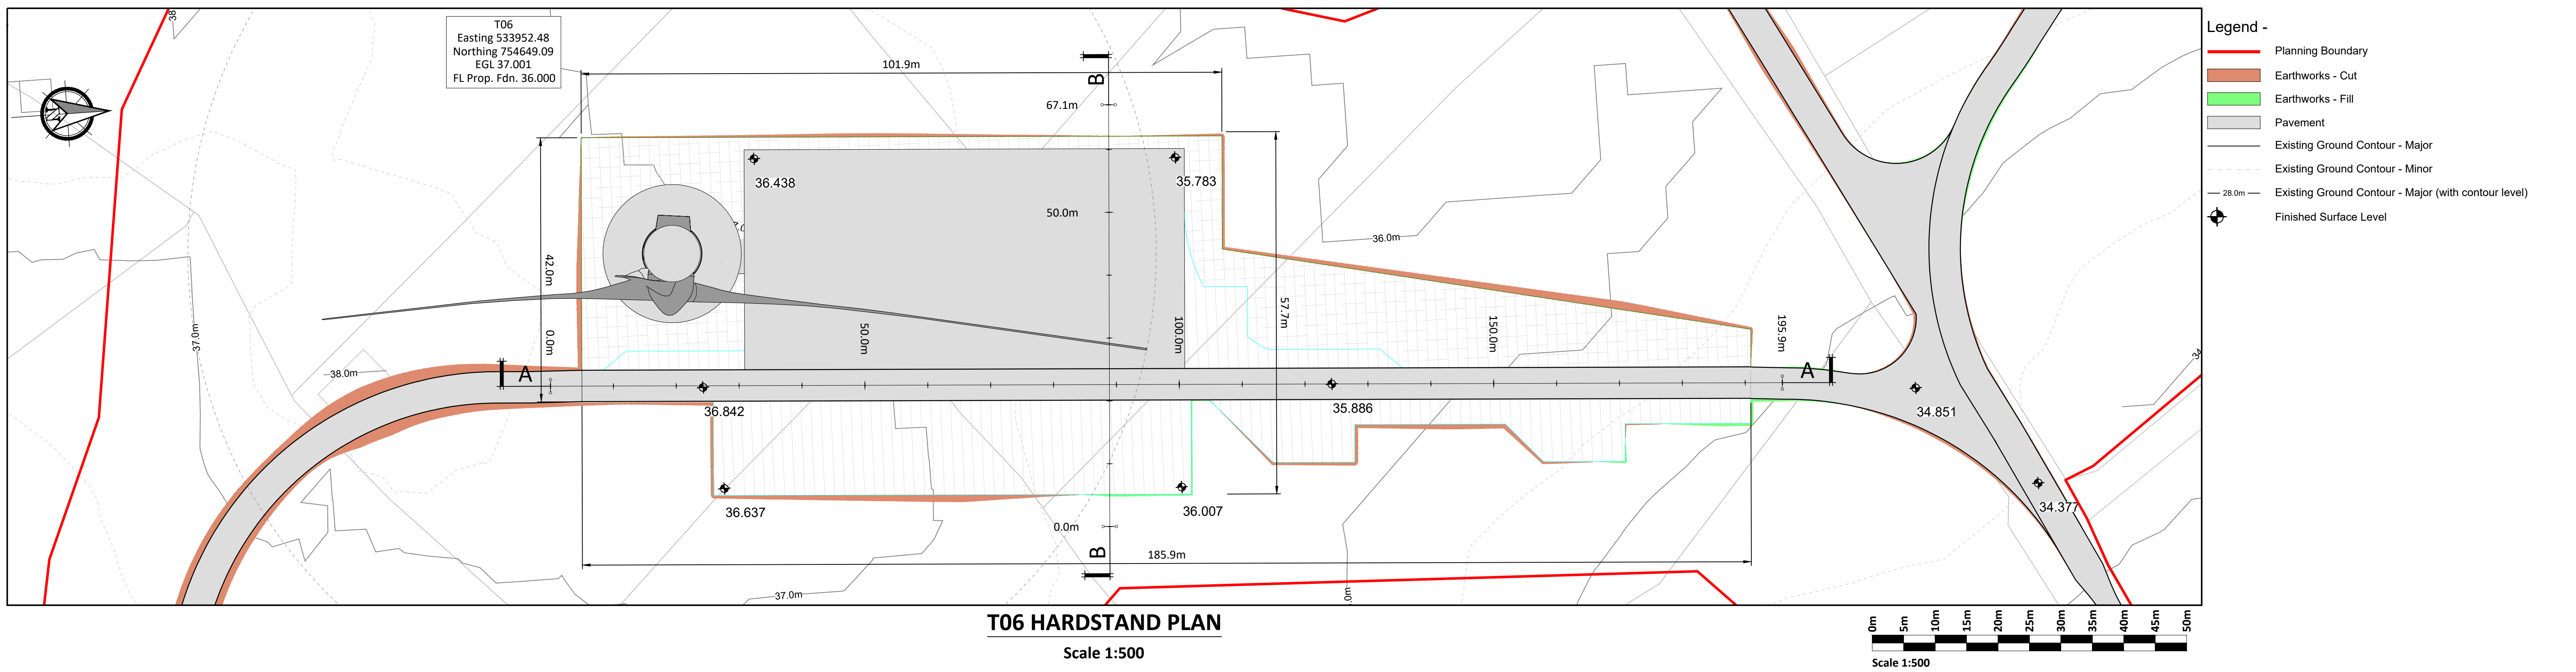

Chainage	0.000	10.000	20.000	30.000	40.000	50.000	60.000	70.000	80.000	90.000	100.000	110.000	120.000	130.000	140.000	150.000	160.000	170.000	180.000	190.000	195.888
Prop. Hardstand Level	37.066	36.977	36.882	36.786	36.691	36.595	36.500	36.404	36.308	36.213	36.117	36.022	35.926	35.830	35.735	35.639	35.544	35.448	35.353	35.257	35.195
Extg Ground Level	37.388	37.102	37.003	37.018	37.010	37.003	36.894	36.608	36.307	36.002	36.000	36.000	36.000	36.000	36.000	35.883	35.687	35.411	35.141	35.066	
Lvl Difference	-0.302	-0.125	-0.141	-0.232	-0.320	-0.408	-0.394	-0.204	-0.001	-0.211	-0.117	-0.022	-0.074	-0.170	-0.265	-0.361	-0.339	-0.248	-0.059	0.116	0.129

T06 HARDSTAND SECTION A - A

Scale 1:500

Chainage	0.000	10.000	20.000	30.000	40.000	50.000	60.000	67.109
Prop. Hardstand Level		36.195	36.178	36.155	36.112	36.070	36.028	
Extg Ground Level	36.154	36.051	36.011	36.005	36.091	36.055	36.050	36.036
Lvl Difference		0.144	0.166	0.090	0.021	0.015	-0.022	

T06 HARDSTAND SECTION B - B

Scale 1:500

If Applicable : Ordnance Survey Ireland Licence No. EN 0001220 © Ordnance Survey Ireland and Government of Ireland
2602,2603,2604,2605,2672,2673,2674,2675,2741,2742,2743,2744,2745,2809,2810,2811,2812,2813,2877,2878,2879,2880.

Rev.	Description	App By	Date
A	ISSUE FOR PLANNING	JH	13.08.25

PROJECT	CLIENT		
SHANCLOON WIND FARM CO. GALWAY	RWE		
SHEET	Date 13.08.25	Project number P20-306	Scale (@ A1) 1:500
T06 HARDSTAND - PLAN AND SECTIONS	Drawn by POR	Drawing Number P20-306-0300-0006	Rev A
	Checked by RM		