


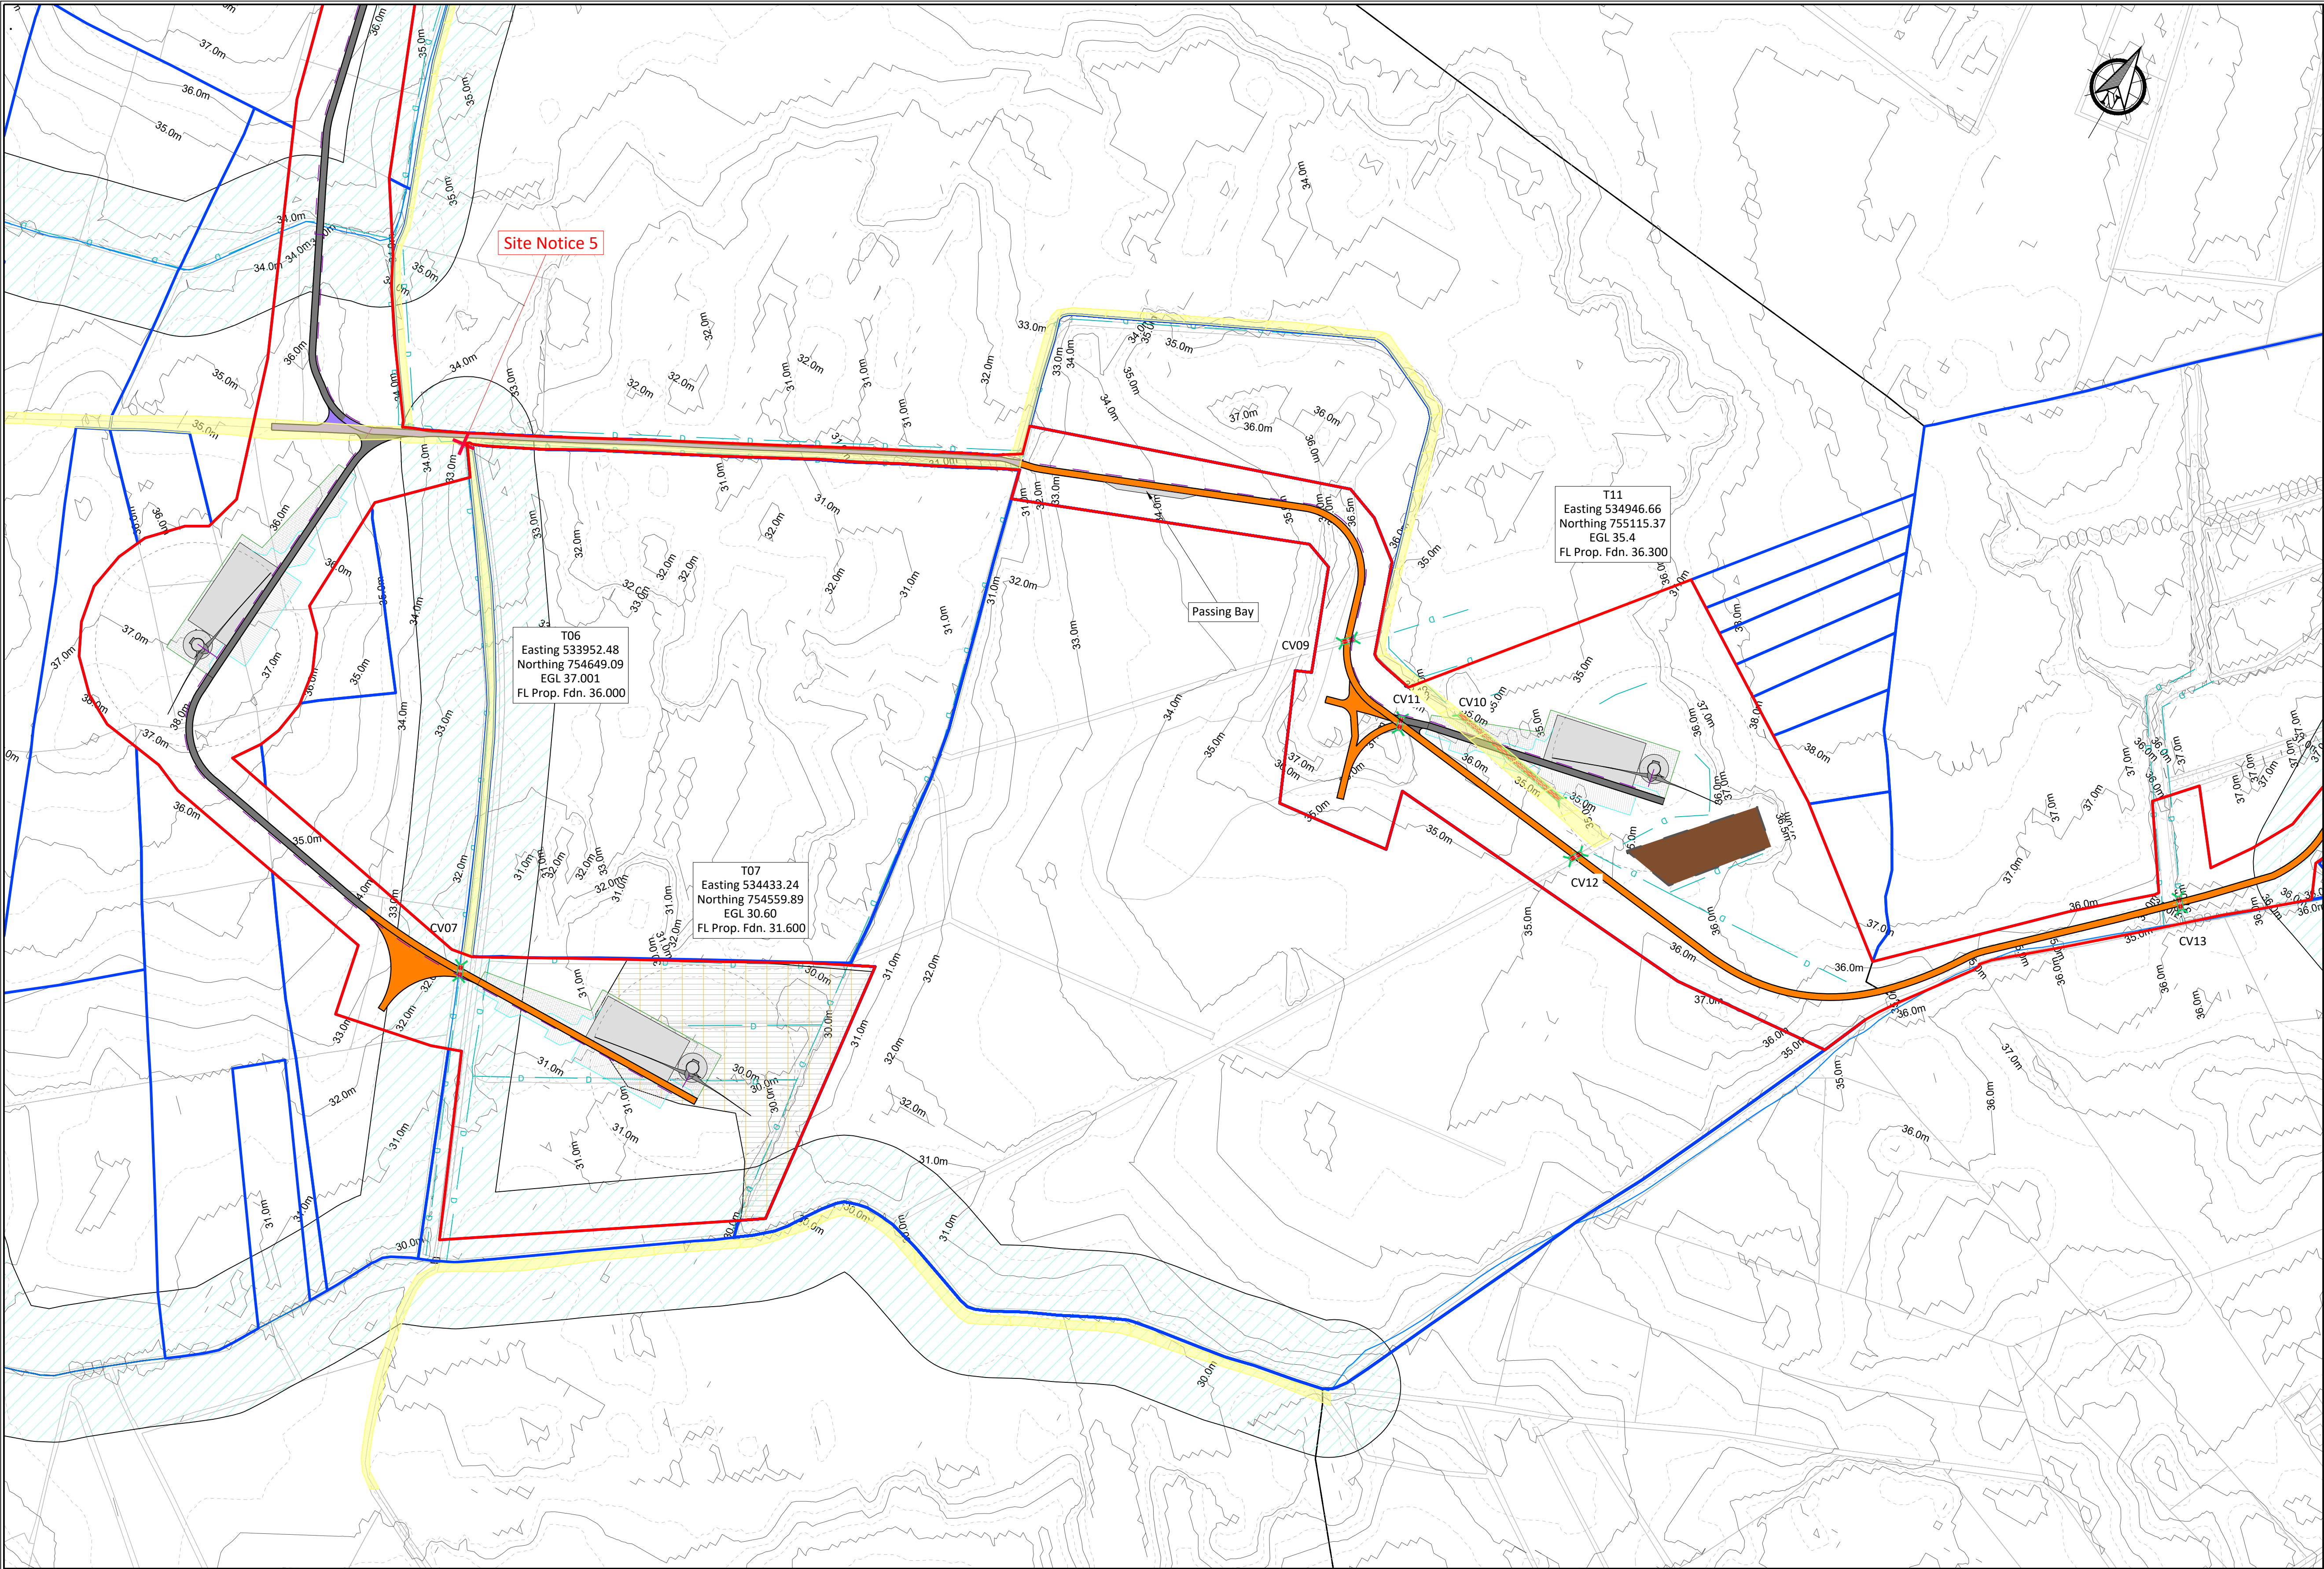

Legend

- Planning Boundary
- Land Ownership Boundary
- Existing Ground Contour - Major Contour
- Existing Ground Contour - Minor Contour
- Existing Ground Contour - Major Contour (with contour level)
- Watercourse
- Water Main
- Gas Main
- Existing Land Drain
- Existing Road to be Upgraded
- Proposed Road
- Proposed Floated Road
- Temporary Road Access for HDD Crossing
- Passing Bays
- Turning Areas
- Turbine And Hardstanding Area
- Turbine Swept Area
- Substation Compound
- Temporary Construction Compound Area
- Culvert
- 33kV Collector Cable
- Accommodation Works
- Sight Lines
- Visibility Splay
- Wayleave

Construction Buffer Zone Legend:

- Buffer zones which may need supervision should construction works take place in these areas. Peat in these areas is at least 5m in depth.
- 50m Buffer around Watercourses / Lakes

KEYPLAN

Scale 1:80000

PLAN

Scale 1:2500

0m 25m 50m 75m 100m 125m 150m 175m 200m 225m 250m

Scale 1:2500

KEYPLAN

Scale 1:80000

If Applicable : Ordnance Survey Ireland Licence No. EN 0001220 © Ordnance Survey Ireland and Government of Ireland
2602,2603,2604,2605,2672,2673,2674,2675,2741,2742,2743,2744,2745,2809,2810,2811,2812,2813,2877,2878,2879,2880.



**FEHILY
TIMONEY**

Cork | Dublin | Carlow

www.fehilytimoney.ie

No part of this document may be reproduced or transmitted in any form or stored in any retrieval system of any nature without the written permission of Fehily Timoney & Company as copyright holder except as agreed for use on the project for which the document was originally issued. Do not scale. Use figured dimensions only. If in doubt - Ask!

Rev.	Description	App By	Date
A	ISSUE FOR PLANNING	JH	13.08.25

PROJECT		CLIENT		
SHANCLOON WIND FARM CO. GALWAY				
SHEET		Date	13.08.25	Project number
CONSTRUCTION BUFFER ZONE PLAN SHEET 6 OF 8		Drawn by	POR	P20-306
		Checked by	RM	Drawing Number
				P20-306-0600-0106
				Scale (@ A1) As Shown
				Rev
				A

O:\ACAD\2020\P20-306\P20-306-0600-0106