



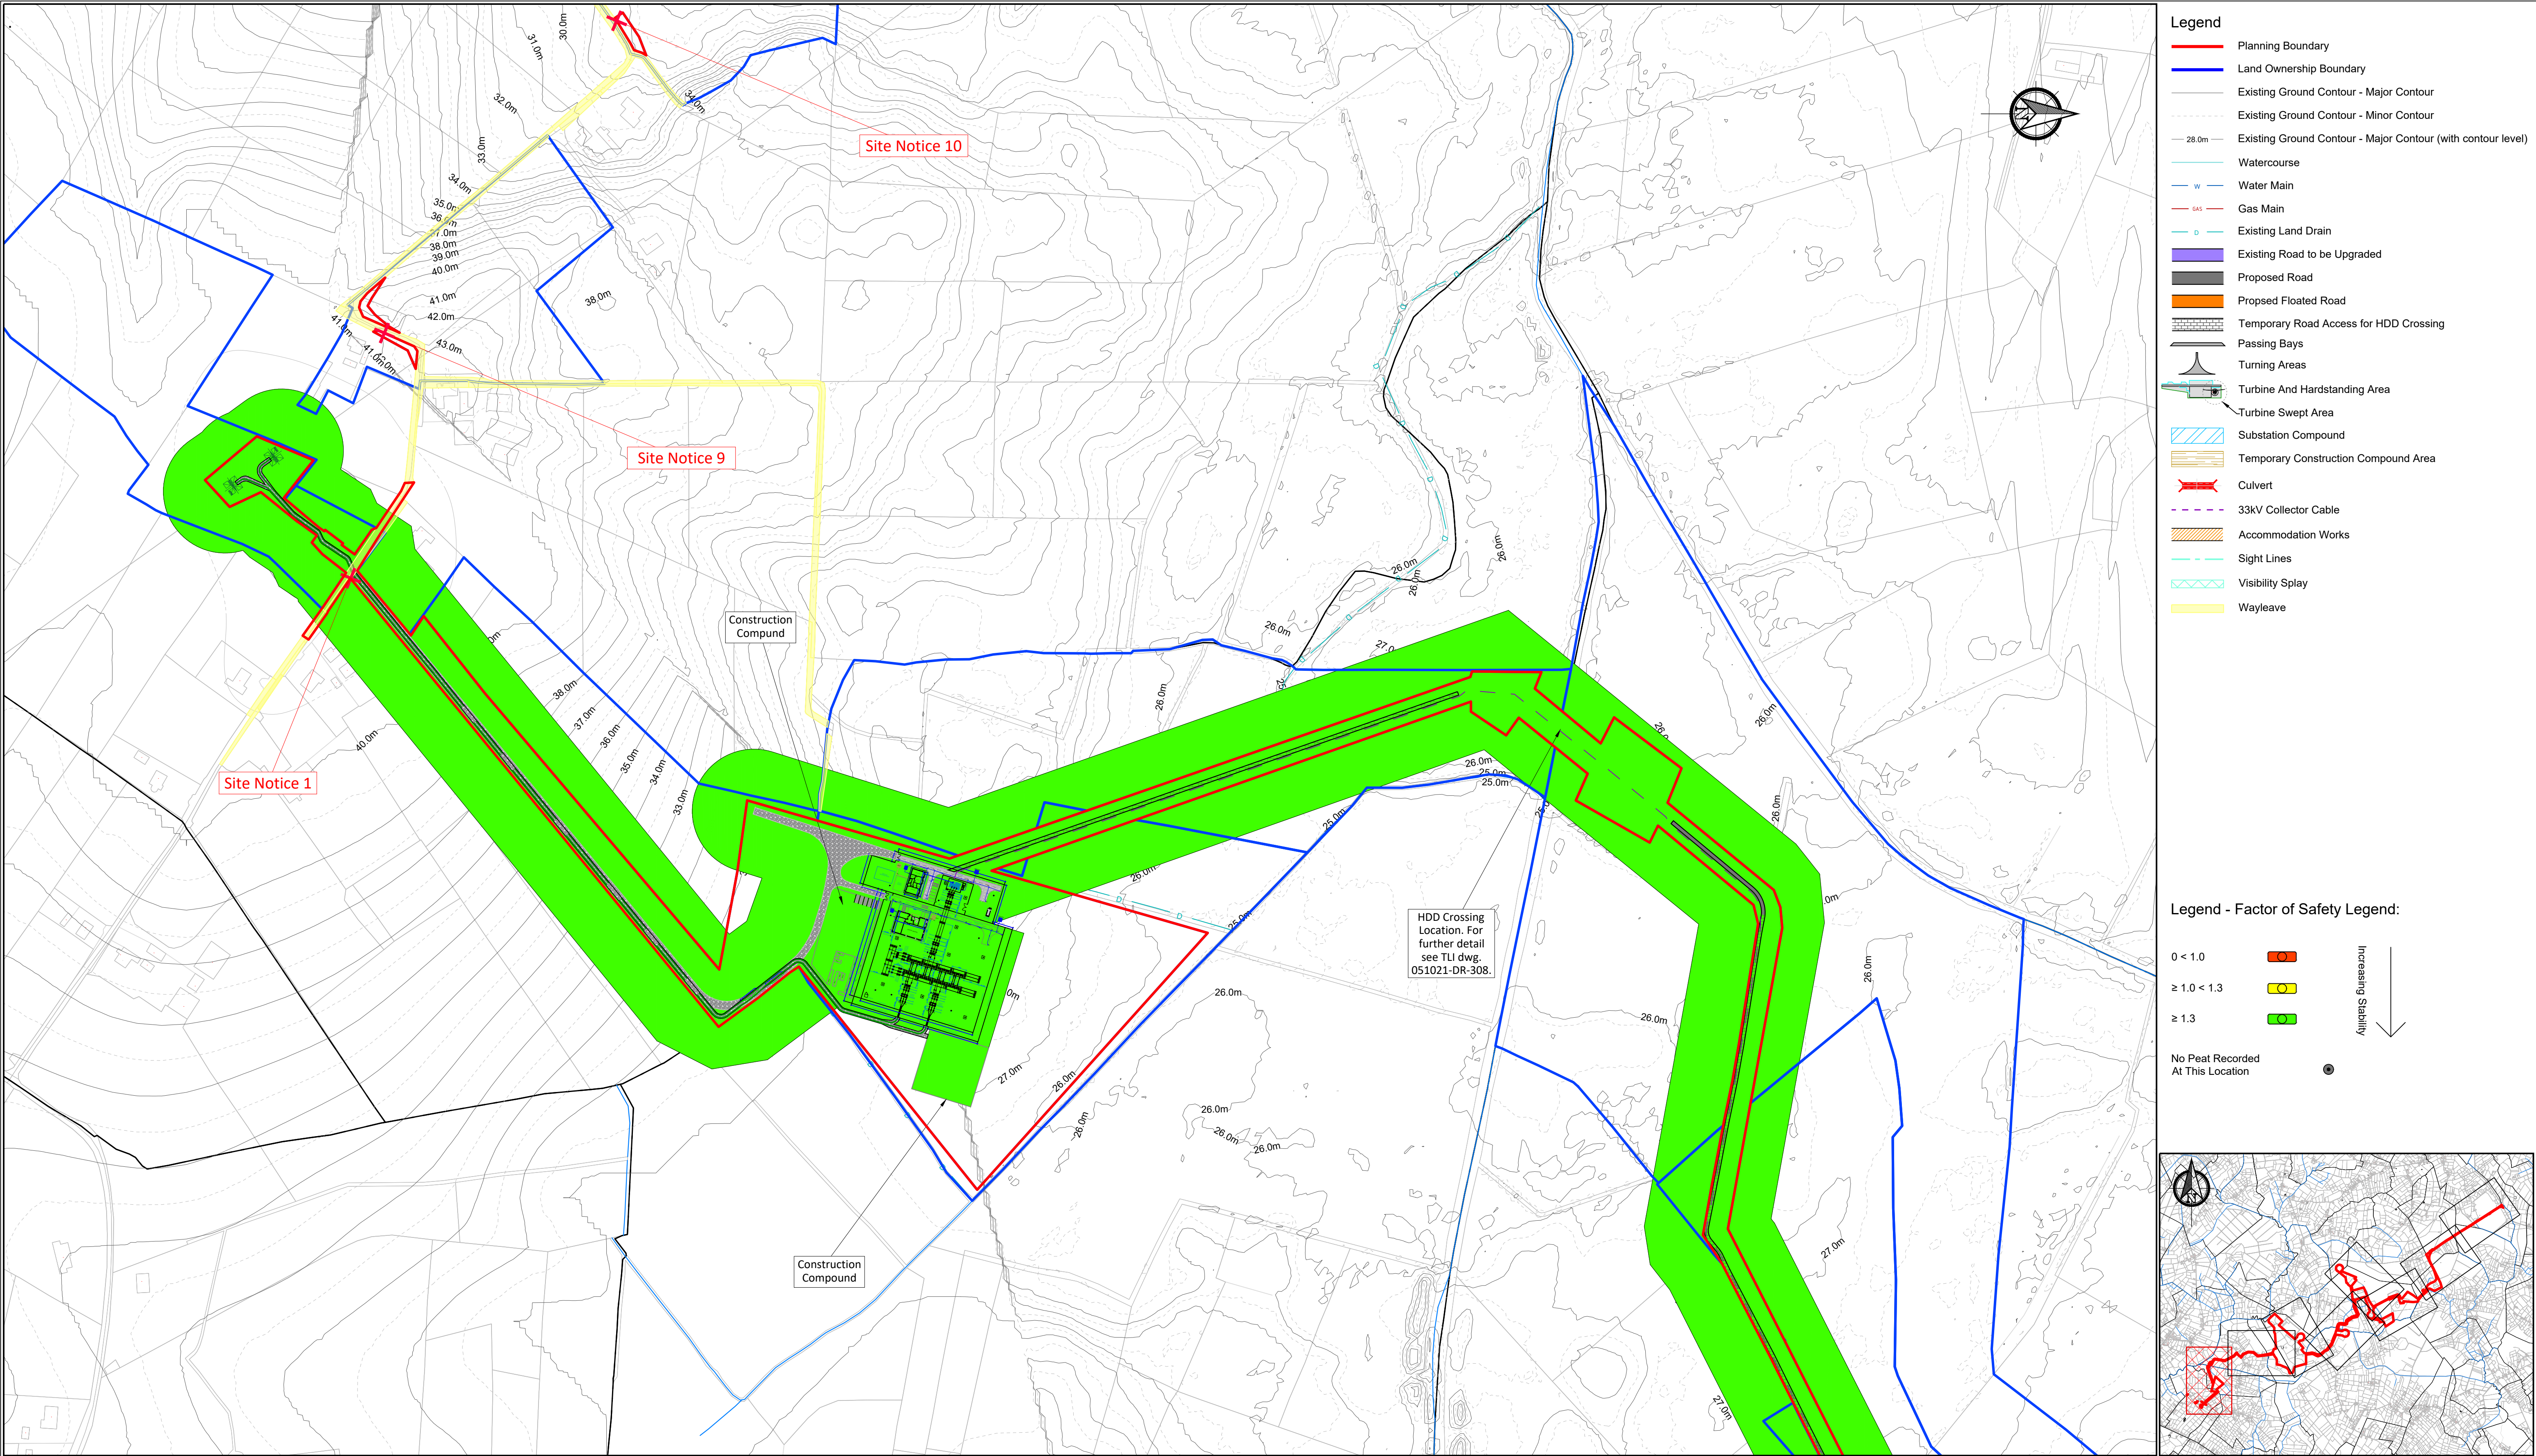

- Legend**
- Planning Boundary
 - Land Ownership Boundary
 - Existing Ground Contour - Major Contour
 - Existing Ground Contour - Minor Contour
 - Existing Ground Contour - Major Contour (with contour level)
 - Watercourse
 - Water Main
 - Gas Main
 - Existing Land Drain
 - Existing Road to be Upgraded
 - Proposed Road
 - Proposed Floated Road
 - Temporary Road Access for HDD Crossing
 - Passing Bays
 - Turning Areas
 - Turbine And Hardstanding Area
 - Turbine Swept Area
 - Substation Compound
 - Temporary Construction Compound Area
 - Culvert
 - 33kV Collector Cable
 - Accommodation Works
 - Sight Lines
 - Visibility Splay
 - Wayleave

Legend - Factor of Safety Legend:


- | | | |
|-----------------------------------|--|---------------------------|
| 0 < 1.0 | | Increasing Stability
↓ |
| ≥ 1.0 < 1.3 | | |
| ≥ 1.3 | | |
| No Peat Recorded At This Location | | |

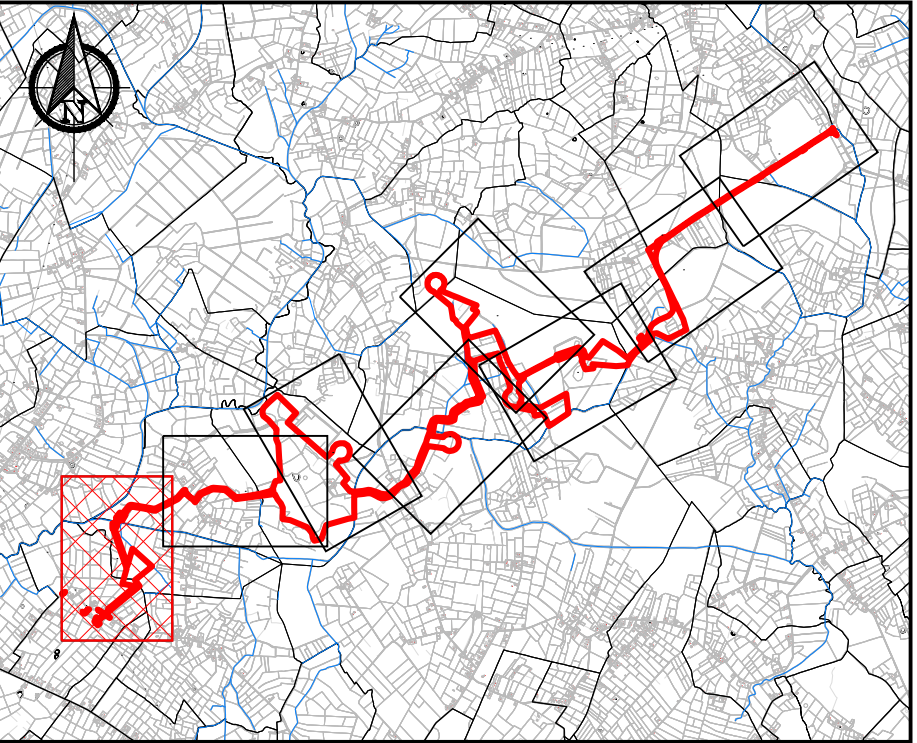

PLAN
Scale 1:2500

KEYPLAN
Scale 1:80000

If Applicable : Ordnance Survey Ireland Licence No. EN 0001220 © Ordnance Survey Ireland and Government of Ireland
2602,2603,2604,2605,2672,2673,2674,2675,2741,2742,2743,2744,2745,2809,2810,2811,2812,2813,2877,2878,2879,2880.

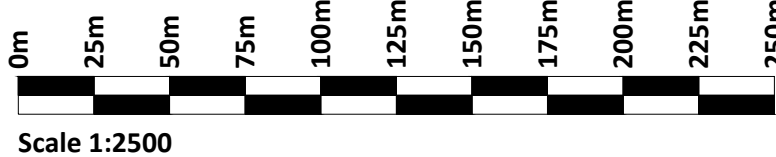

Rev.	Description	App By	Date
A	ISSUE FOR PLANNING	JH	13.08.25

PROJECT SHANCLOON WIND FARM CO. GALWAY		CLIENT RWE		
SHEET FACTOR OF SAFETY PLAN – SHORT TERM CRITICAL CONDITION (UNDRAINED) SHEET 1 OF 8	Date	13.08.25	Project number	P20-306
	Drawn by	POR	Drawing Number	P20-306-0600-0301
	Checked by	RM	Scale (@ A1) As Shown	Rev A
	(Sheet not subject to B030)			

O:\ACAD\2020\P20-306\P20-306-0600-0301