


ISO A1 594mm x 841mm

Project Management Initials: Designer: JF Checked: AC Approved: RG

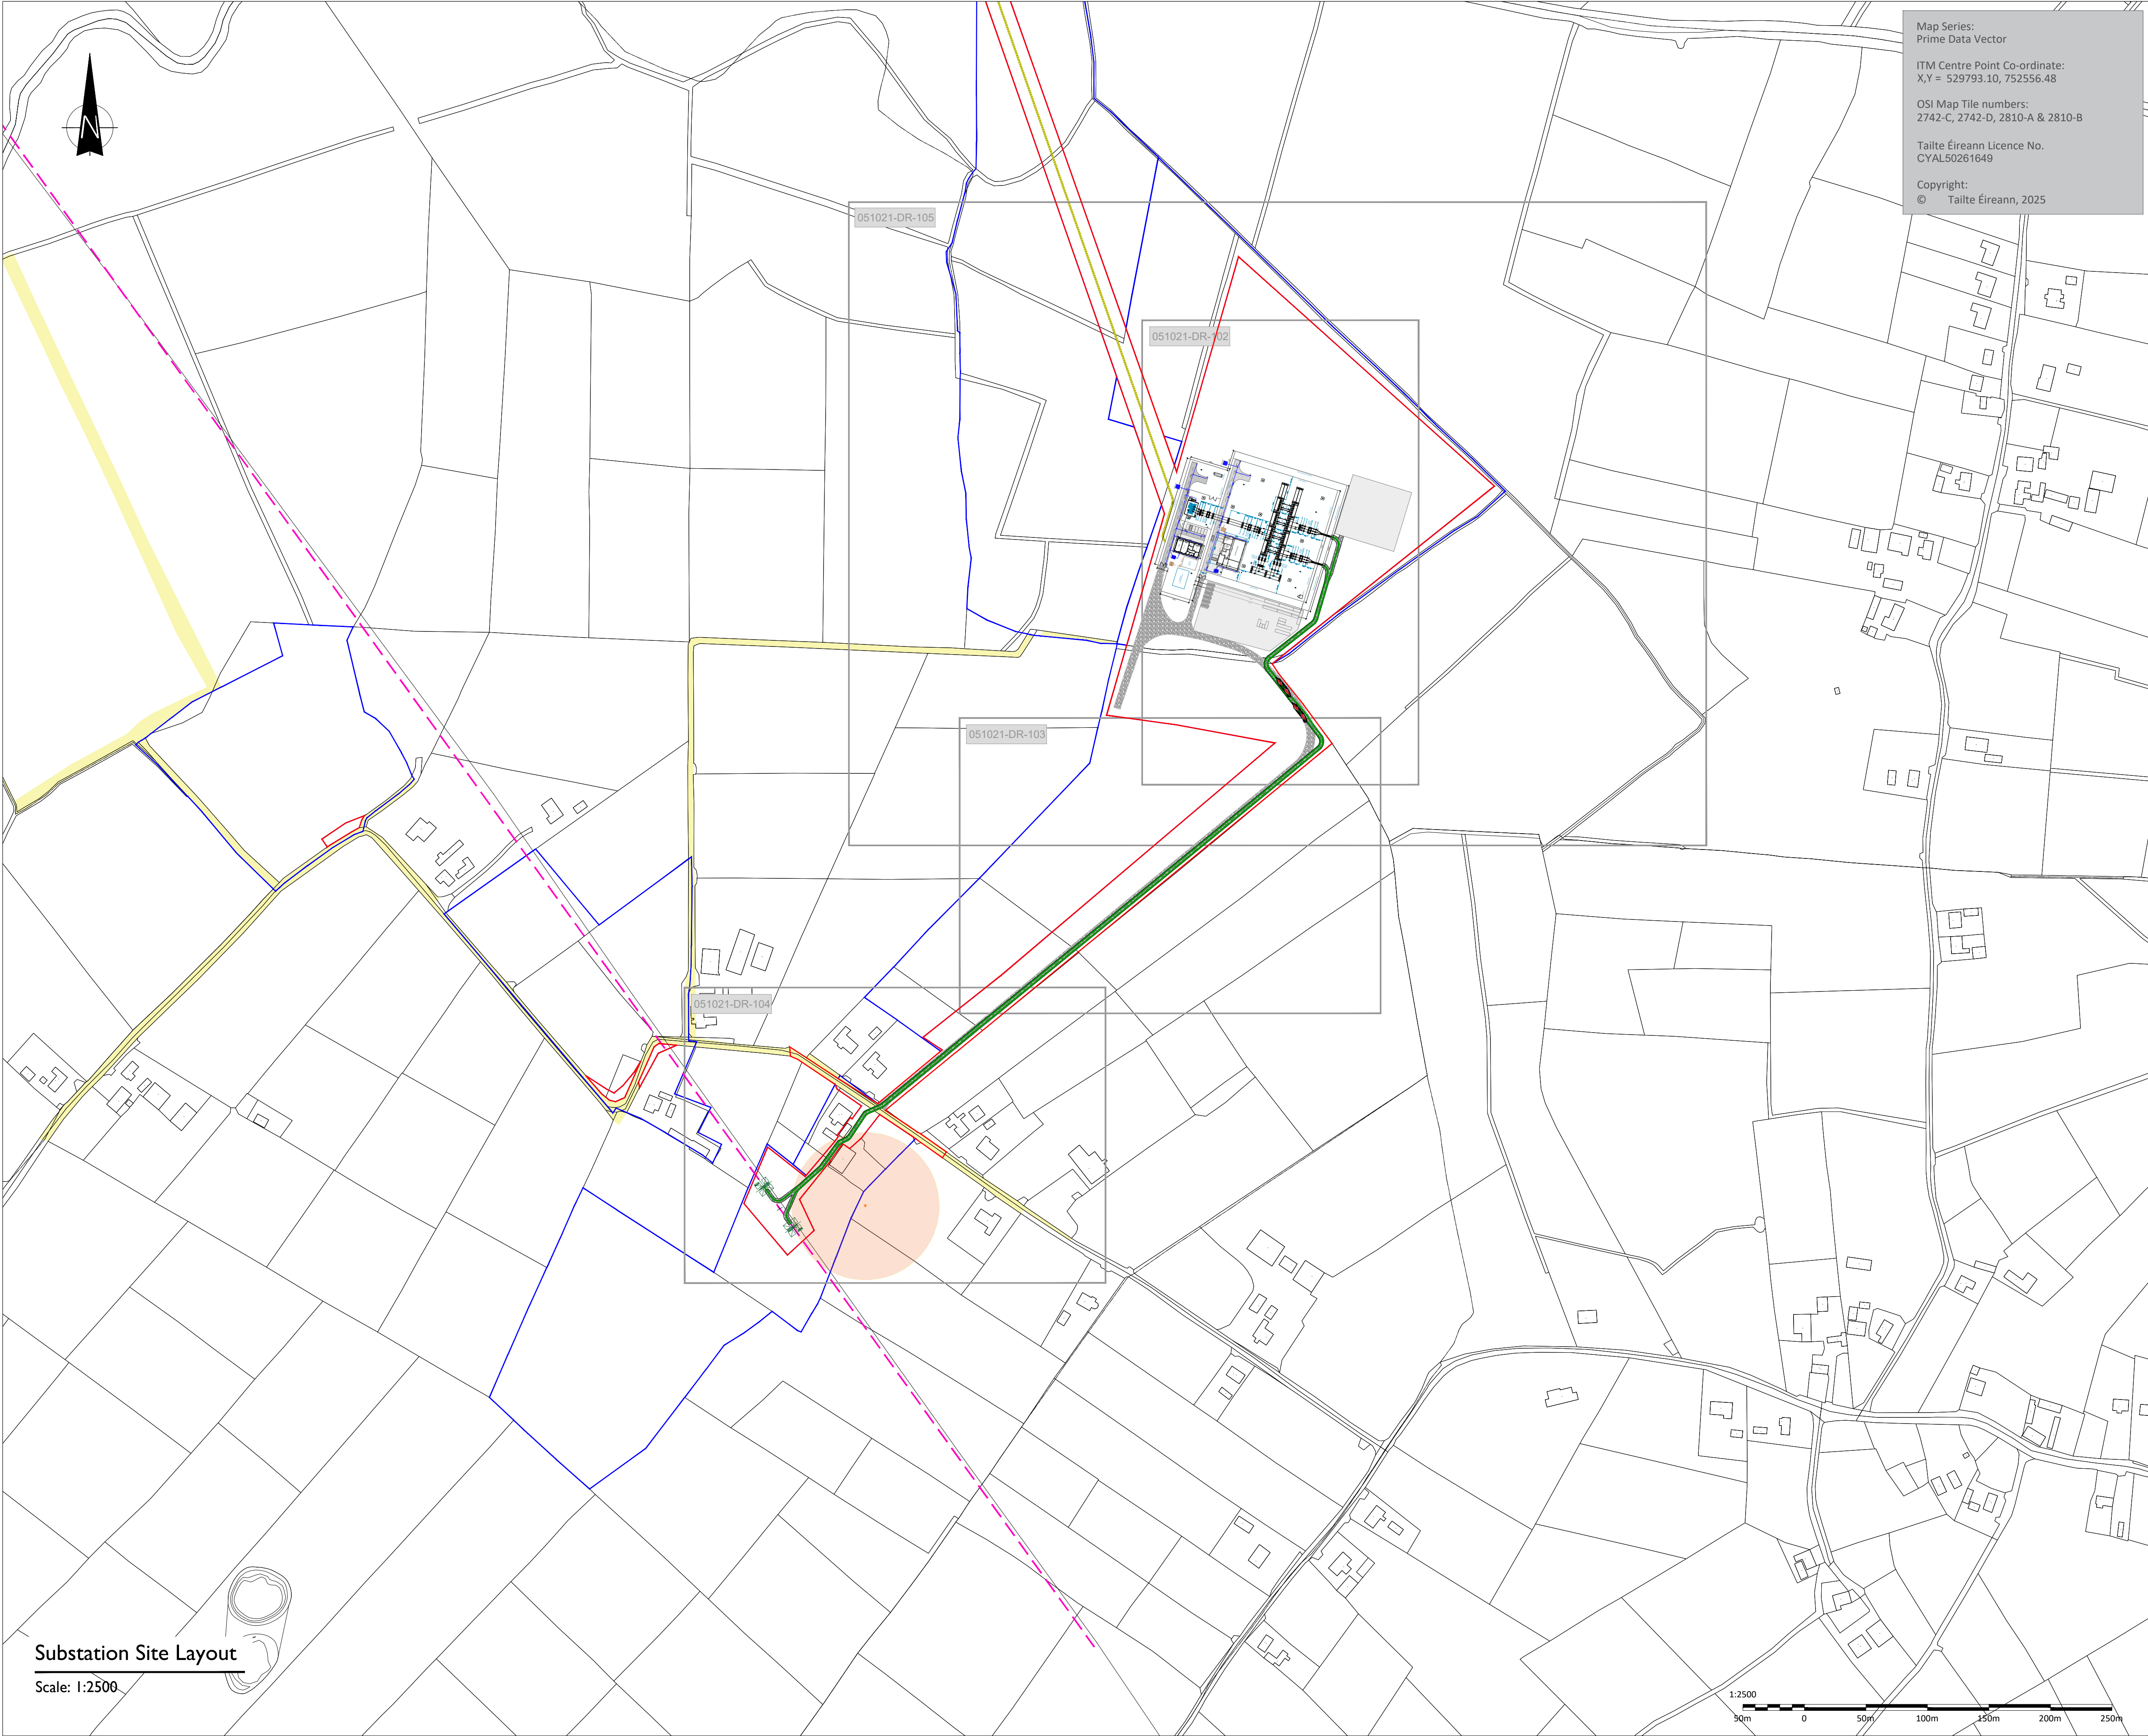

Map Series:
Prime Data Vector

ITM Centre Point Co-ordinate:
X,Y = 529793.10, 752556.48

OSI Map Tile numbers:
2742-C, 2742-D, 2810-A & 2810-B

Tailte Éireann Licence No.
CYAL50261649

Copyright:
© Tailte Éireann, 2025

Head Office
Beenreigh,
Abbeydorney,
Tralee, Co. Kerry
Ireland
Tel: 00353 66 7135710

Regional Office
Basepoint Business Centre
Stroudley Road, Basingstoke,
Hampshire,
RG24 8UP, UK
Tel: 00 44 1256406664

PROJECT

Shancloon 110kV
Substation

CLIENT

RWE

CONSULTANTS

- NOTES: -
- 1. Path of cable route and location of associated Joint bays, links boxes and Comms Chambers may vary depending on site conditions.
 - 2. Other services may be encountered along the route.
 - 3. This drawing is to be used only for the purpose of the planning application and is subject to detailed design.
 - 4. All levels taken at OS Datum at Malin Head ITM
- LEGEND: -

- Existing Cashla - Dalton 110kV OHL
- Proposed UG Cable Route
- 33kV UGC Route
- Ownership Boundary
- Planning Boundary
- Proposed Tower Locations
- Existing Poleset
- Finished Station Level
- Proposed Access Road
- Joint Bay
- Wayleave Area
- SMR

ISSUE/REVISION		
P04	22.08.2025	Issued for Planning
P03	11.08.2025	Issued for Planning
P02	30.07.2025	Issued for Planning
P01	09.07.2025	Issued for Planning
P00	18.10.24	Issued For Planning
I/R	DATE	DESCRIPTION

PROJECT NUMBER

05-1021

SHEET TITLE

Substation Site Layout Plan

SHEET NUMBER

051021-DR-101

Substation Site Layout

Scale: 1:2500