
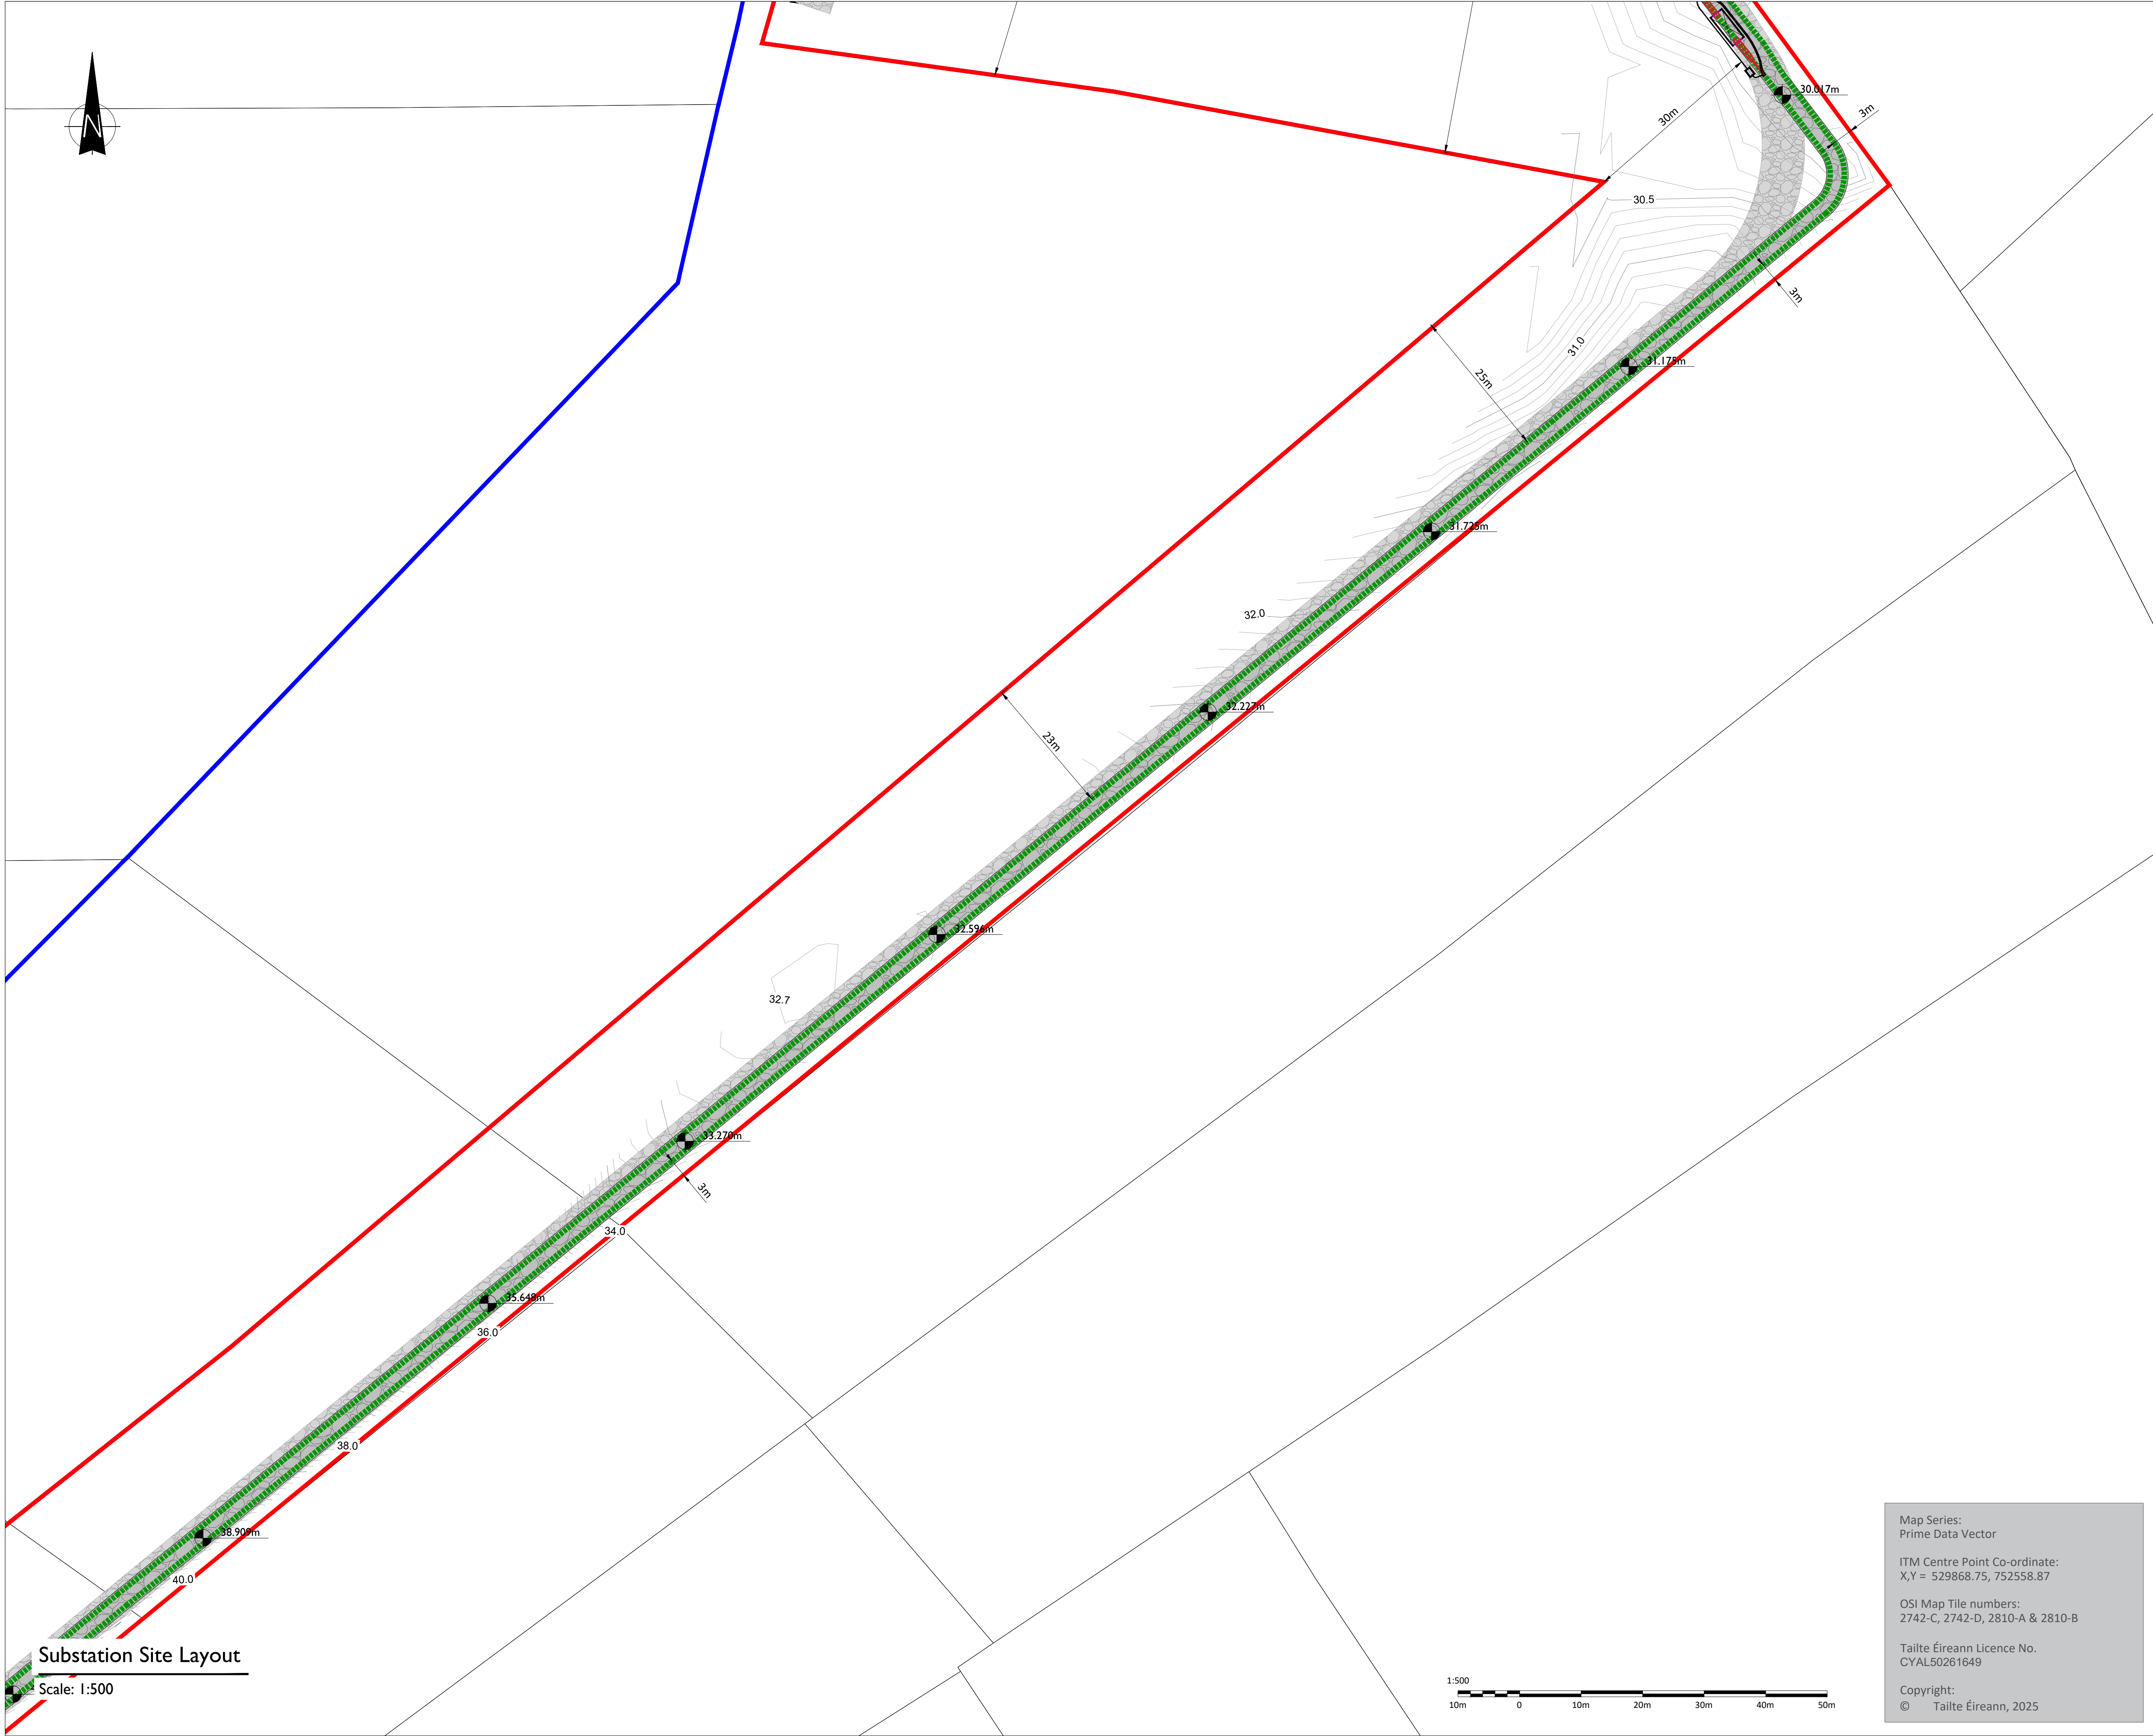


ISO A1 594mm x 841mm

Project Management Initials: Designer: JF Checked: AC Approved: RG

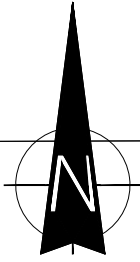

Substation Site Layout

Scale: 1:500



Head Office
Beenreigh,
Abbeydorney,
Tralee, Co. Kerry
Ireland
Tel: 00353 66 7135710

Regional Office
Basepoint Business Centre
Stroudley Road, Basingstoke,
Hampshire,
RG24 8UP, UK
Tel: 00 44 1256406664

PROJECT

Shancloon 110kV
Substation

CLIENT



CONSULTANTS

NOTES: -

- 1. Path of cable route and location of associated Joint bays, links boxes and Comms Chambers may vary depending on site conditions.
- 2. Other services may be encountered along the route.
- 3. This drawing is to be used only for the purpose of the planning application and is subject to detailed design.
- 4. All levels taken at OS Datum at Malin Head ITM

LEGEND: -

Proposed UG Cable Route	
Ownership Boundary	
Planning Boundary	
Proposed Access Road	
Joint Bay	
Finished Road Level	

ISSUE/REVISION

P04	22.08.2025	Issued for Planning
P03	11.08.2025	Issued for Planning
P02	30.07.2025	Issued for Planning
P01	09.07.25	Issue For Planning
P00	18.10.24	Issue For Planning
N1	25.06.24	Issue For Information
N0	12.04.24	Issued For Information
I/R	DATE	DESCRIPTION

PROJECT NUMBER

05-1021

SHEET TITLE

Substation Site Layout Plan
Sheet 2 of 4

SHEET NUMBER

051021-DR-103

Map Series:
Prime Data Vector

ITM Centre Point Co-ordinate:
X,Y = 529868.75, 752558.87

OSI Map Tile numbers:
2742-C, 2742-D, 2810-A & 2810-B

Tailte Éireann Licence No.
CYAL50261649

Copyright:
© Tailte Éireann, 2025