


ISO A1 594mm x 841mm

Project Management Initials: Designer: JF Checked: AC Approved: RG

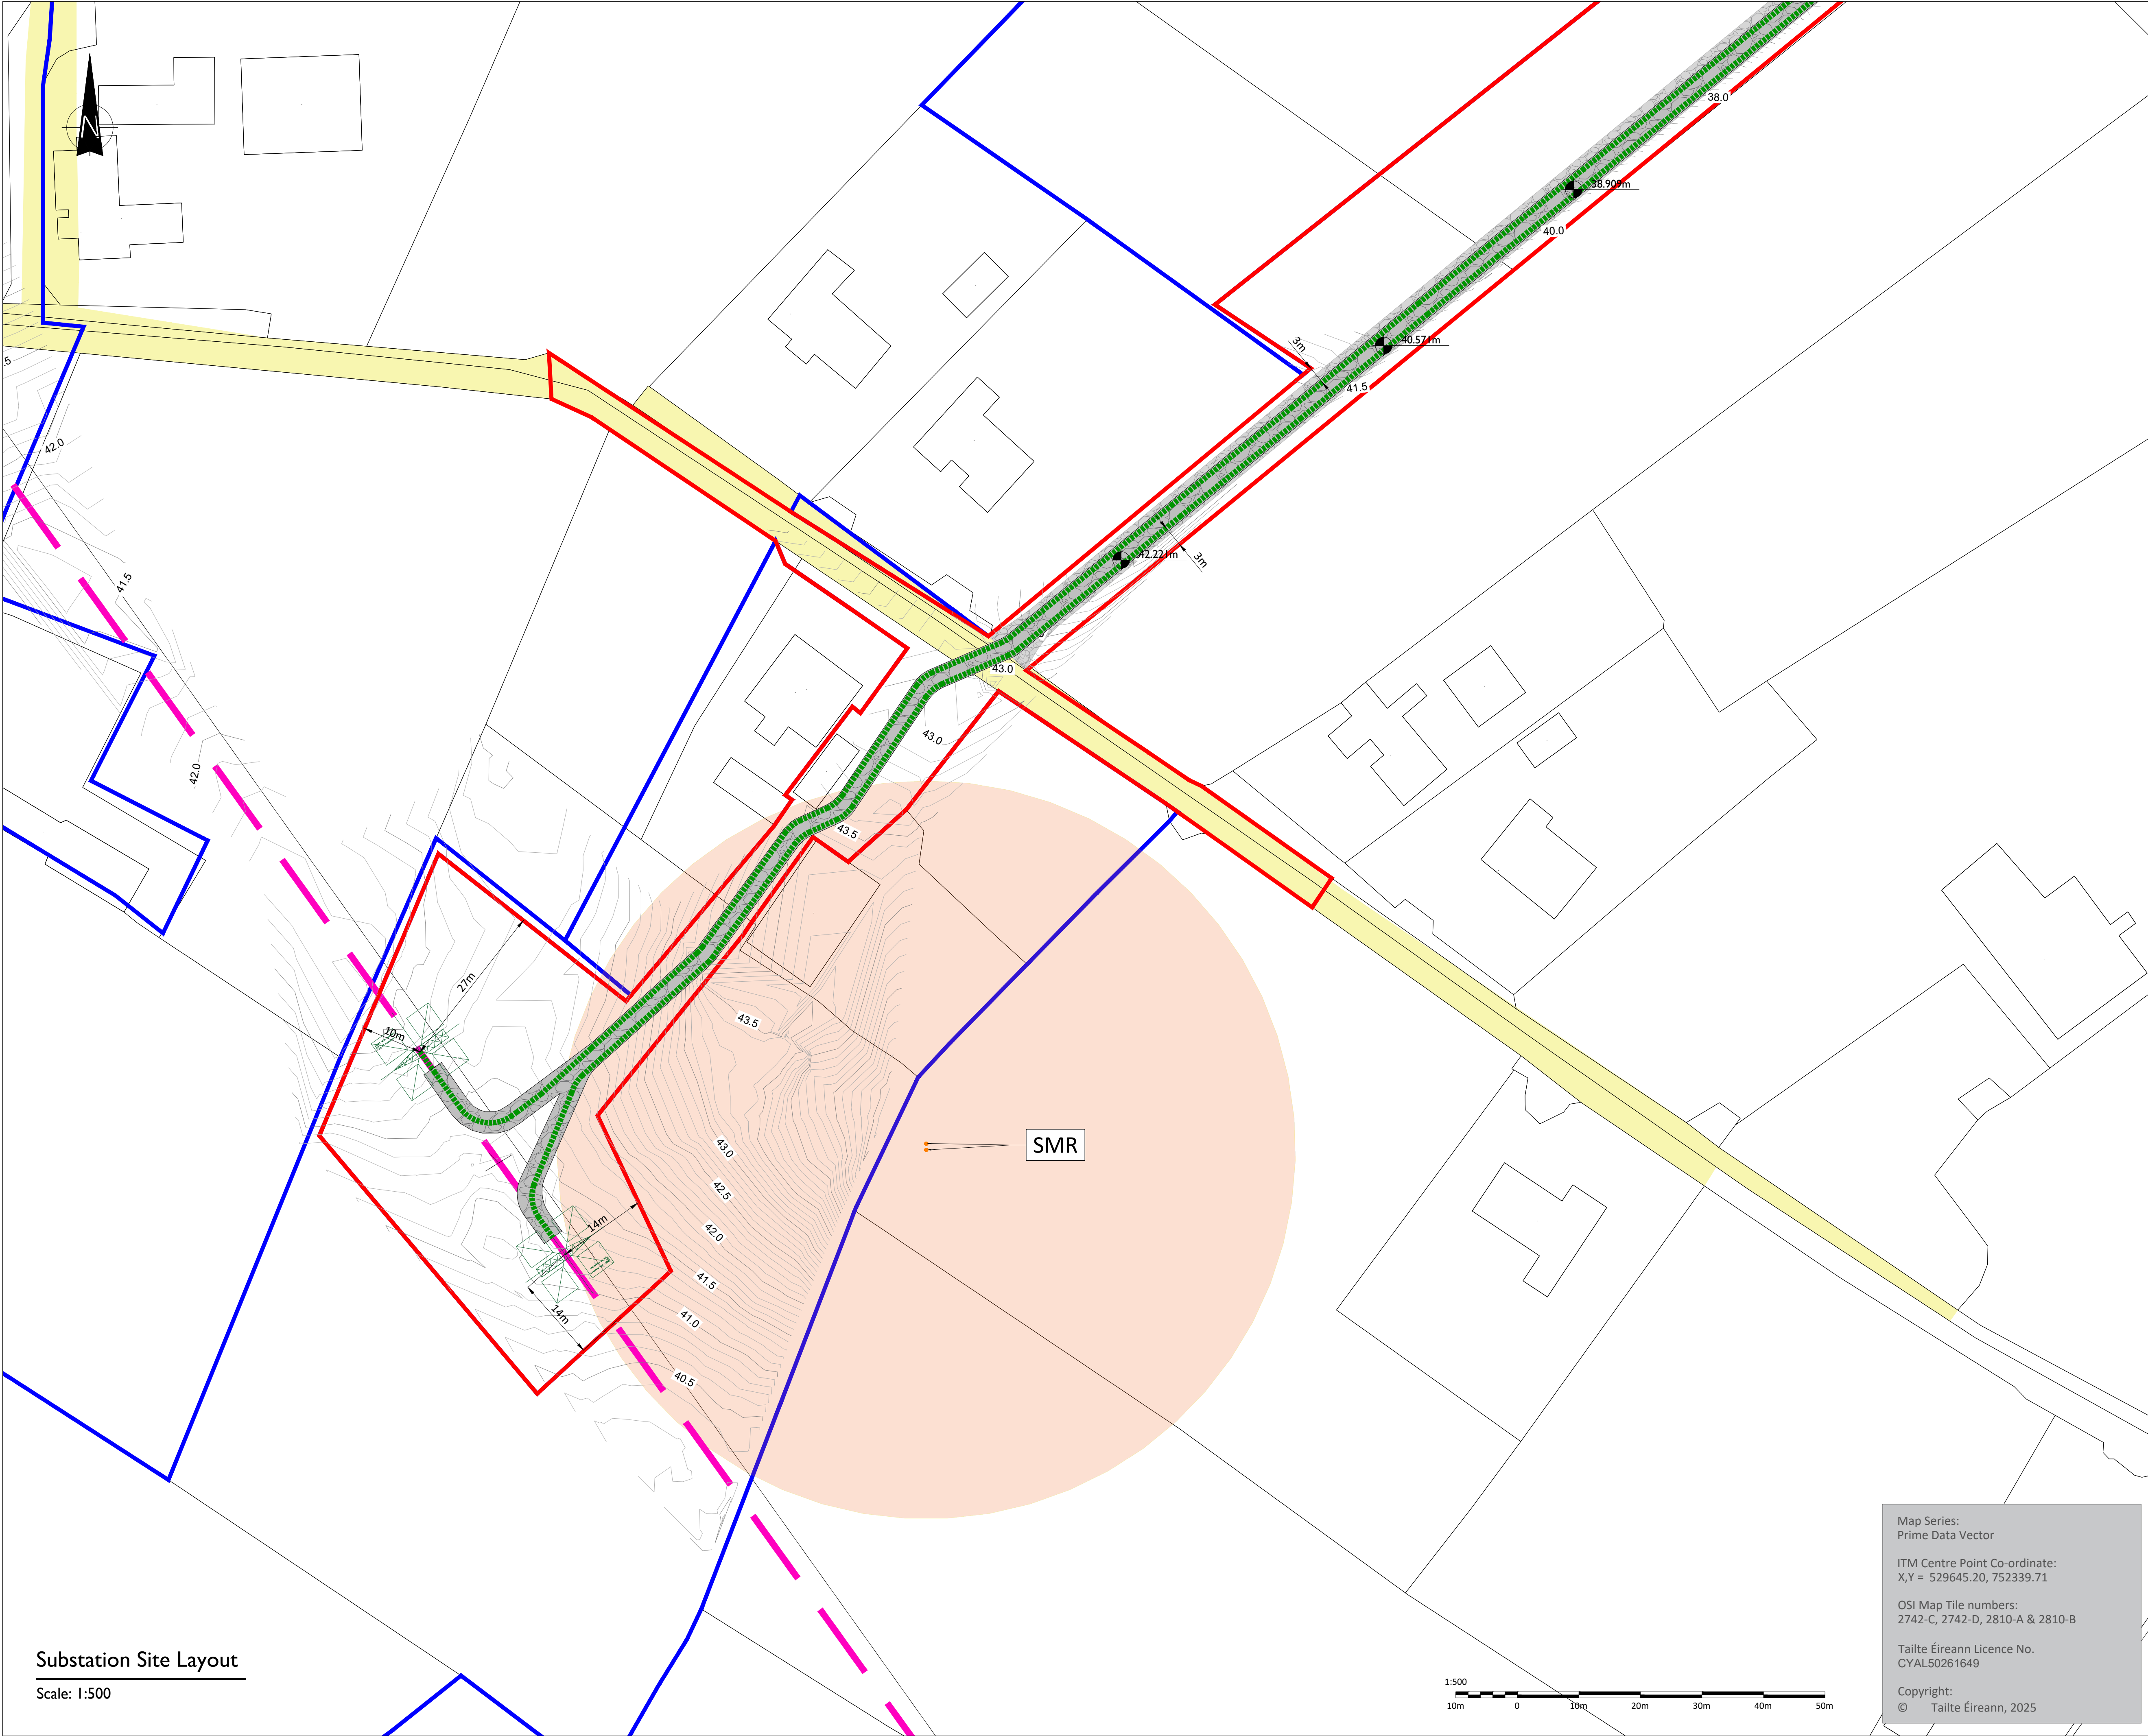

Head Office  
Beenreigh,  
Abbeydorney,  
Tralee, Co. Kerry  
Ireland  
Tel: 00353 66 7135710

Regional Office  
Basepoint Business Centre  
Stroudley Road, Basingstoke,  
Hampshire,  
RG24 8UP, UK  
Tel: 00 44 1256406664

PROJECT

## Shancloon 110kV Substation

CLIENT

## RWE

CONSULTANTS

NOTES: -

1. Path of cable route and location of associated Joint bays, links boxes and Comms Chambers may vary depending on site conditions.
2. Other services may be encountered along the route.
3. This drawing is to be used only for the purpose of the planning application and is subject to detailed design.
4. All levels taken at OS Datum at Malin Head ITM

LEGEND: -

Existing Cashla - Dalton 110kV OHL	
Proposed UG Cable Route	
Ownership Boundary	
Planning Boundary	
Proposed Tower Locations	
Existing Poleset	
Proposed Access Road	
Wayleave Area	
SMR	
Finished Road Level	

ISSUE/REVISION		
P04	22.08.2025	Issued For Planning
P03	11.08.2025	Issued For Planning
P02	30.07.2025	Issued For Planning
P01	09.07.25	Issued For Planning
P00	18.10.24	Issued For Planning
N1	25.06.24	Issued For Information
N0	12.04.24	Issued For Information
I/R	DATE	DESCRIPTION

PROJECT NUMBER

05-1021

SHEET TITLE

Substation Site Layout Plan  
Sheet 3 of 4

SHEET NUMBER

051021-DR-104

Map Series:  
Prime Data Vector

ITM Centre Point Co-ordinate:  
X,Y = 529645.20, 752339.71

OSI Map Tile numbers:  
2742-C, 2742-D, 2810-A & 2810-B

Tailte Éireann Licence No.  
CYAL50261649

Copyright:  
© Tailte Éireann, 2025

