


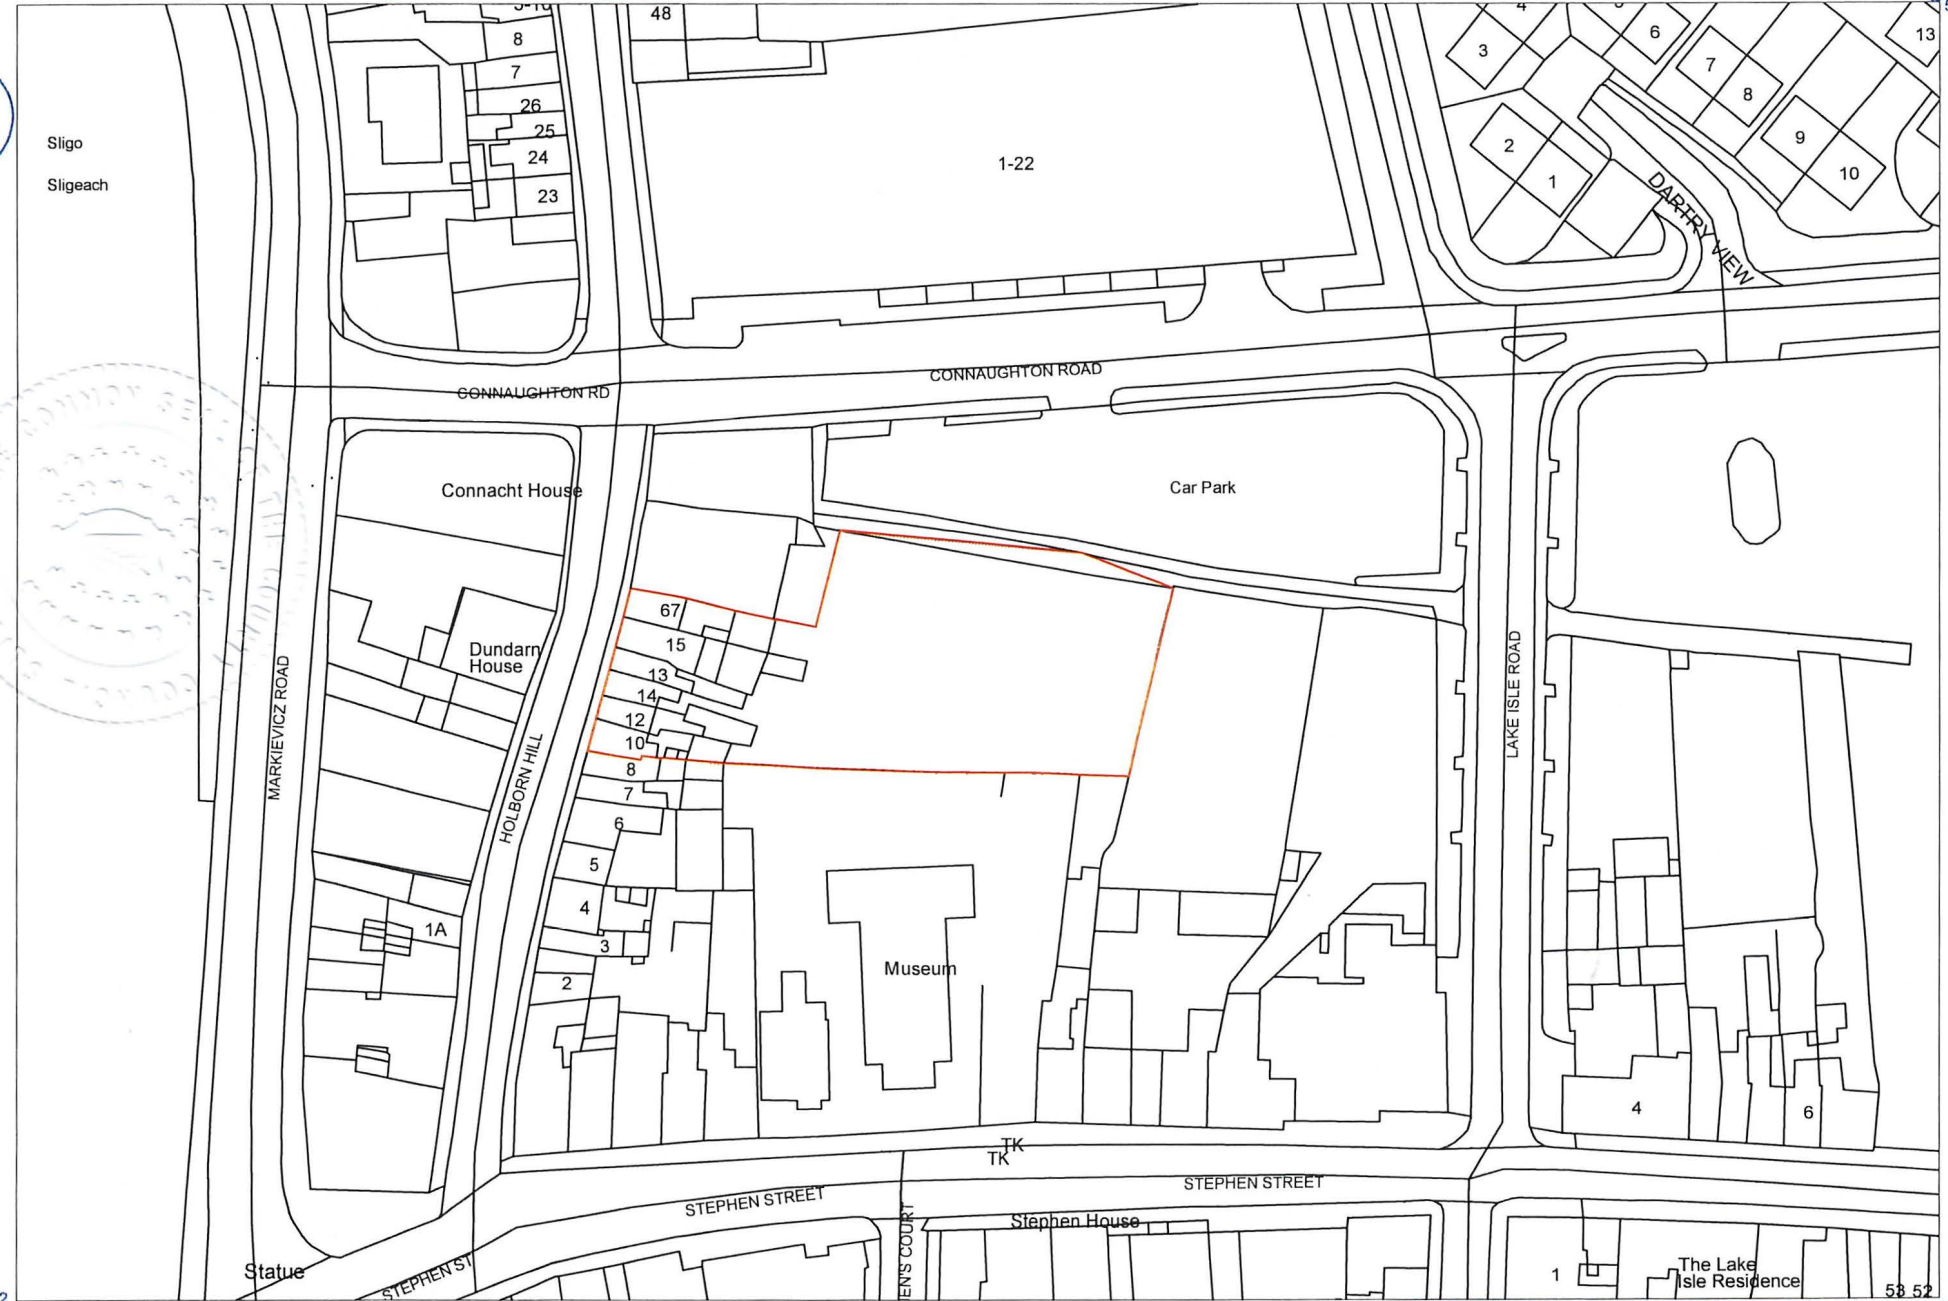

836066.0572
ITM
Coordinates

Property off Holborn Street, Sligo_ CPO Lands No Plot 100
Townland of Td. Rathquarter

Map created By John O' Hara 23rd July 2025
CPO Drawing Number 'SCCRP 100'

John O' Hara.
23/07/2025
2

SCALE 1:1000 @ A4
Compulsory Purchase Order Map
Sligo City Campus Regeneration Project _ SCCR 100

CPO Property Plot No 'SCCRP 100' Outlined in Red
Urban Property _ Mix of vacant residential and carpark use off Holborn St, Sligo.
Area Outlined in Red = 1912 m2, 0.191 Ha, 0.472 Acres
Area Outlined in Red _Contains Lands Completely Registered as SL31724F
& other Lands not registered but adjacent