


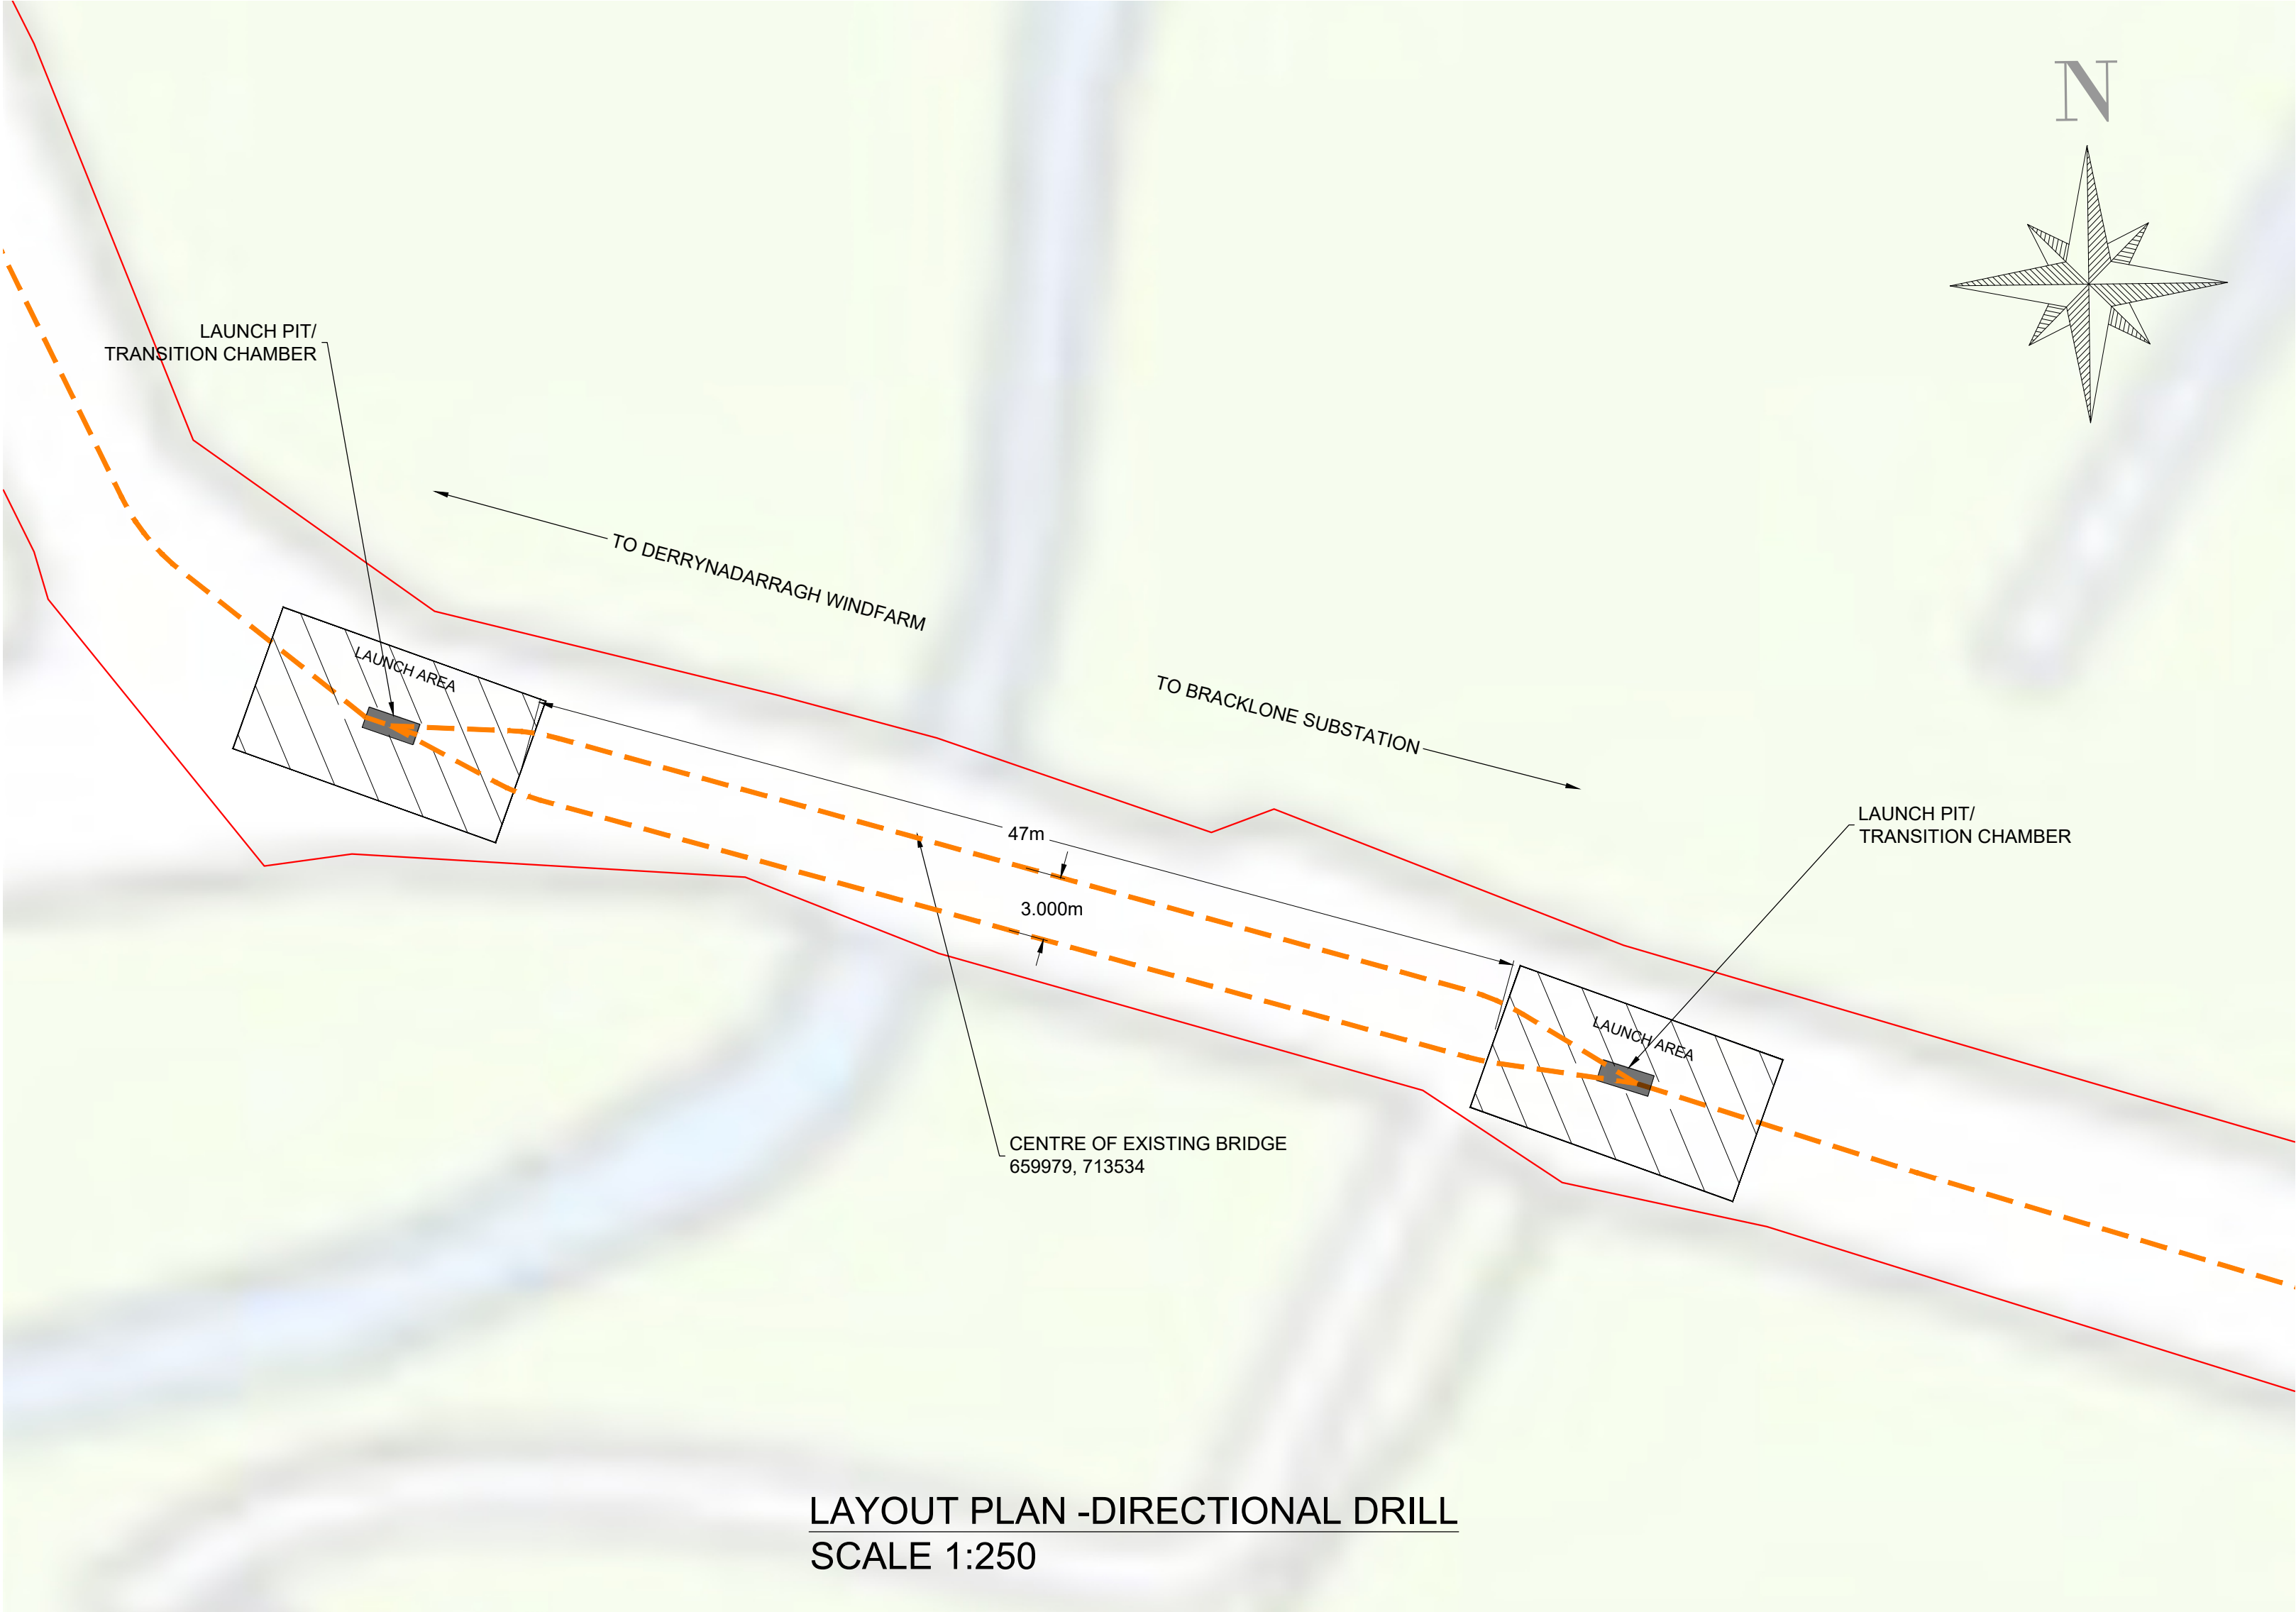

LAYOUT PLAN -DIRECTIONAL DRILL
SCALE 1:250



TYPICAL HDD
DRILLING RIG



HDD SECTION
SCALE 1:25


NO. OF AND DIAMETER OF BORES
TO BE CONFIRMED AT DETAILED
DESIGN STAGE

NOTES:

1. DRAWING ONLY TO BE USED FOR THE PURPOSE OF PLANNING AND IS SUBJECT TO DETAILED DESIGN.
2. ALL DIMENSIONS IN METRES UNLESS STATED
3. FIGURED DIMENSIONS ONLY TO BE USED.
4. DRAWINGS ARE NOT TO BE SCALED.
5. ALL COORDINATES IN ITM

LEGEND:


PLANNING BOUNDARY ———
GRID CONNECTION ROUTE - - - - -

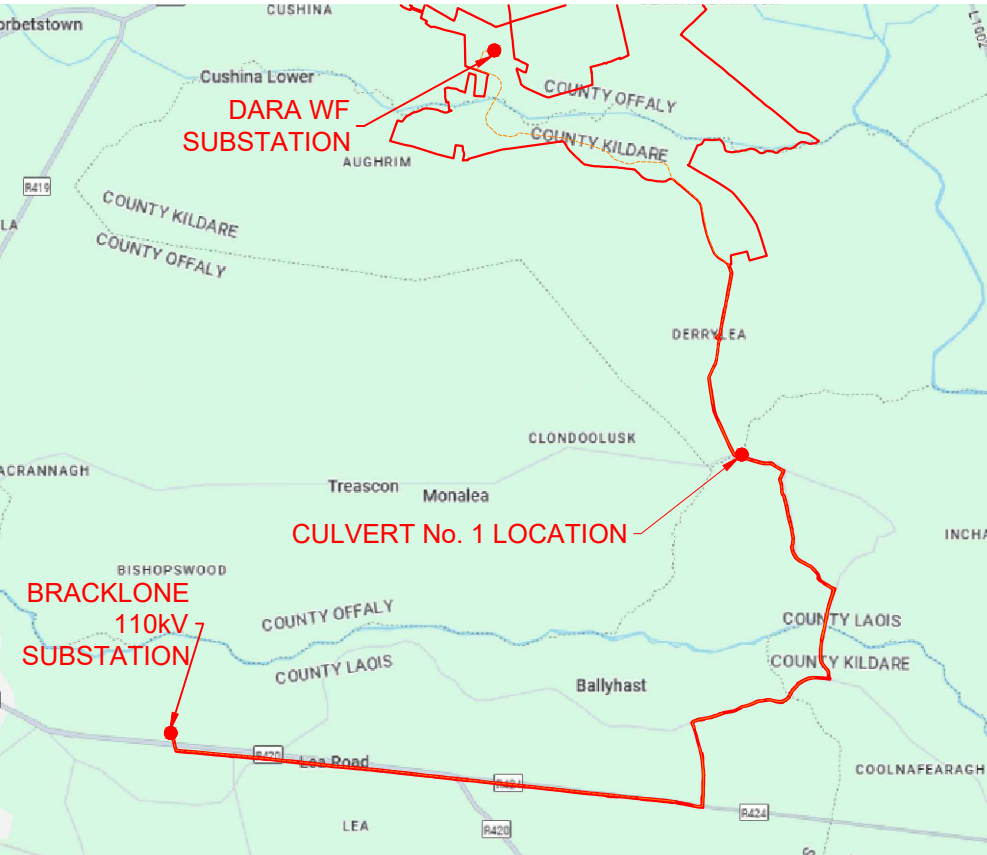

LOCATION PLAN



CULVERT NO.1

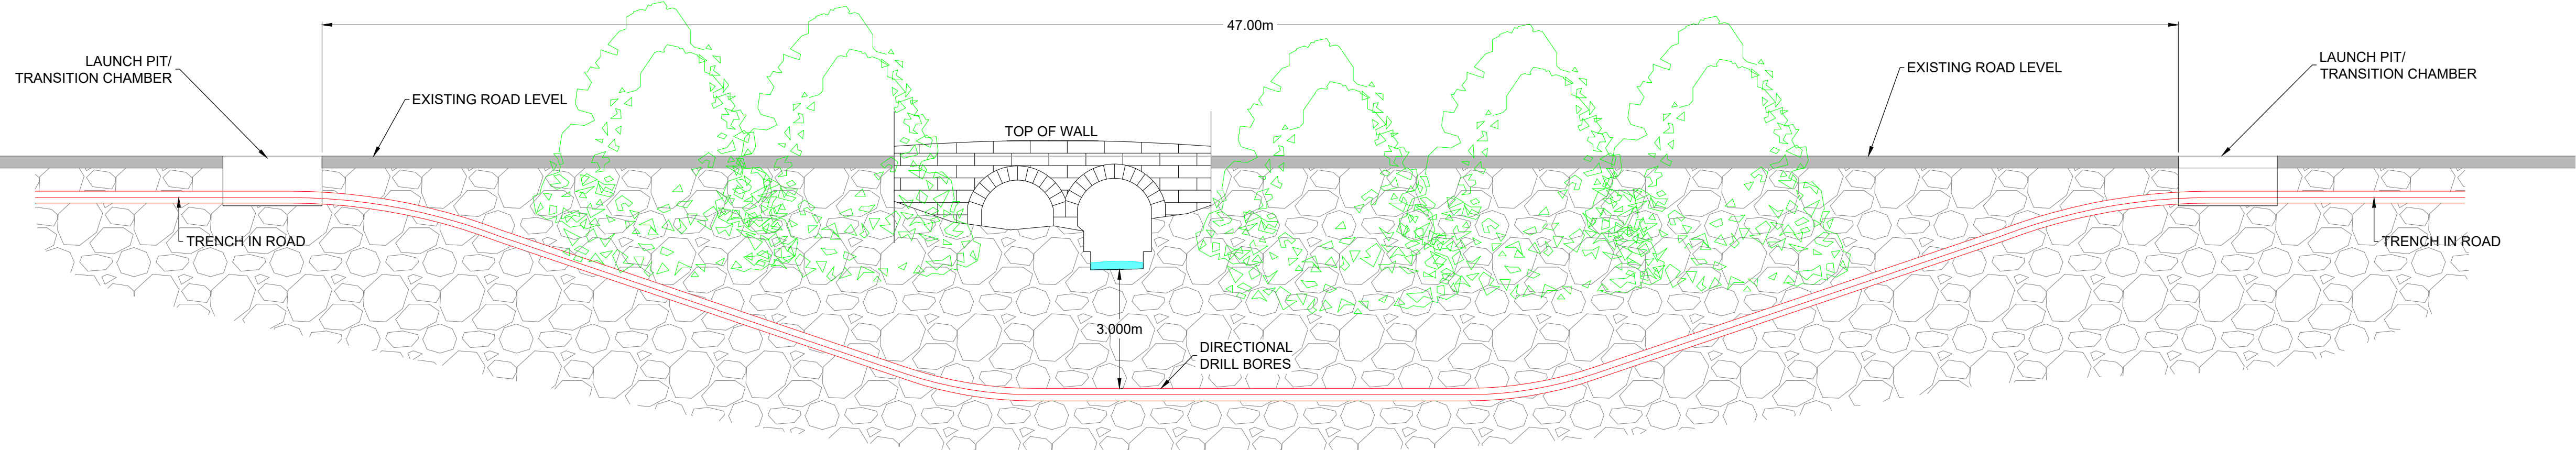

SECTIONAL ELEVATION DIRECTIONAL DRILL
SCALE 1:100

A	11.09.2025	S.O.M.	J.S.	FIRST ISSUE
REV	DATE	BY	CHKD	DESCRIPTION
ENGINEER Danu Energy CONSULTING				CLIENT Derrynadarragh Wind Farm
PROJECT DERRYNADARRAGH WIND FARM				
TITLE CULVERT NO.1 DIRECTIONAL (HDD) DETAIL				
SCALE AS SHOWN		STATUS FOR INFORMATION		
PAPER SIZE A1	DRAWN BY S.O'MAHONY		CHECKED AND APPROVED J.SHANAHAN	
PROJECT PHASE PLANNING	DATE 12.08.2025		DATE 12.08.2025	
DRAWING NUMBER DANU-DAR D001.1	REVISION V1			