


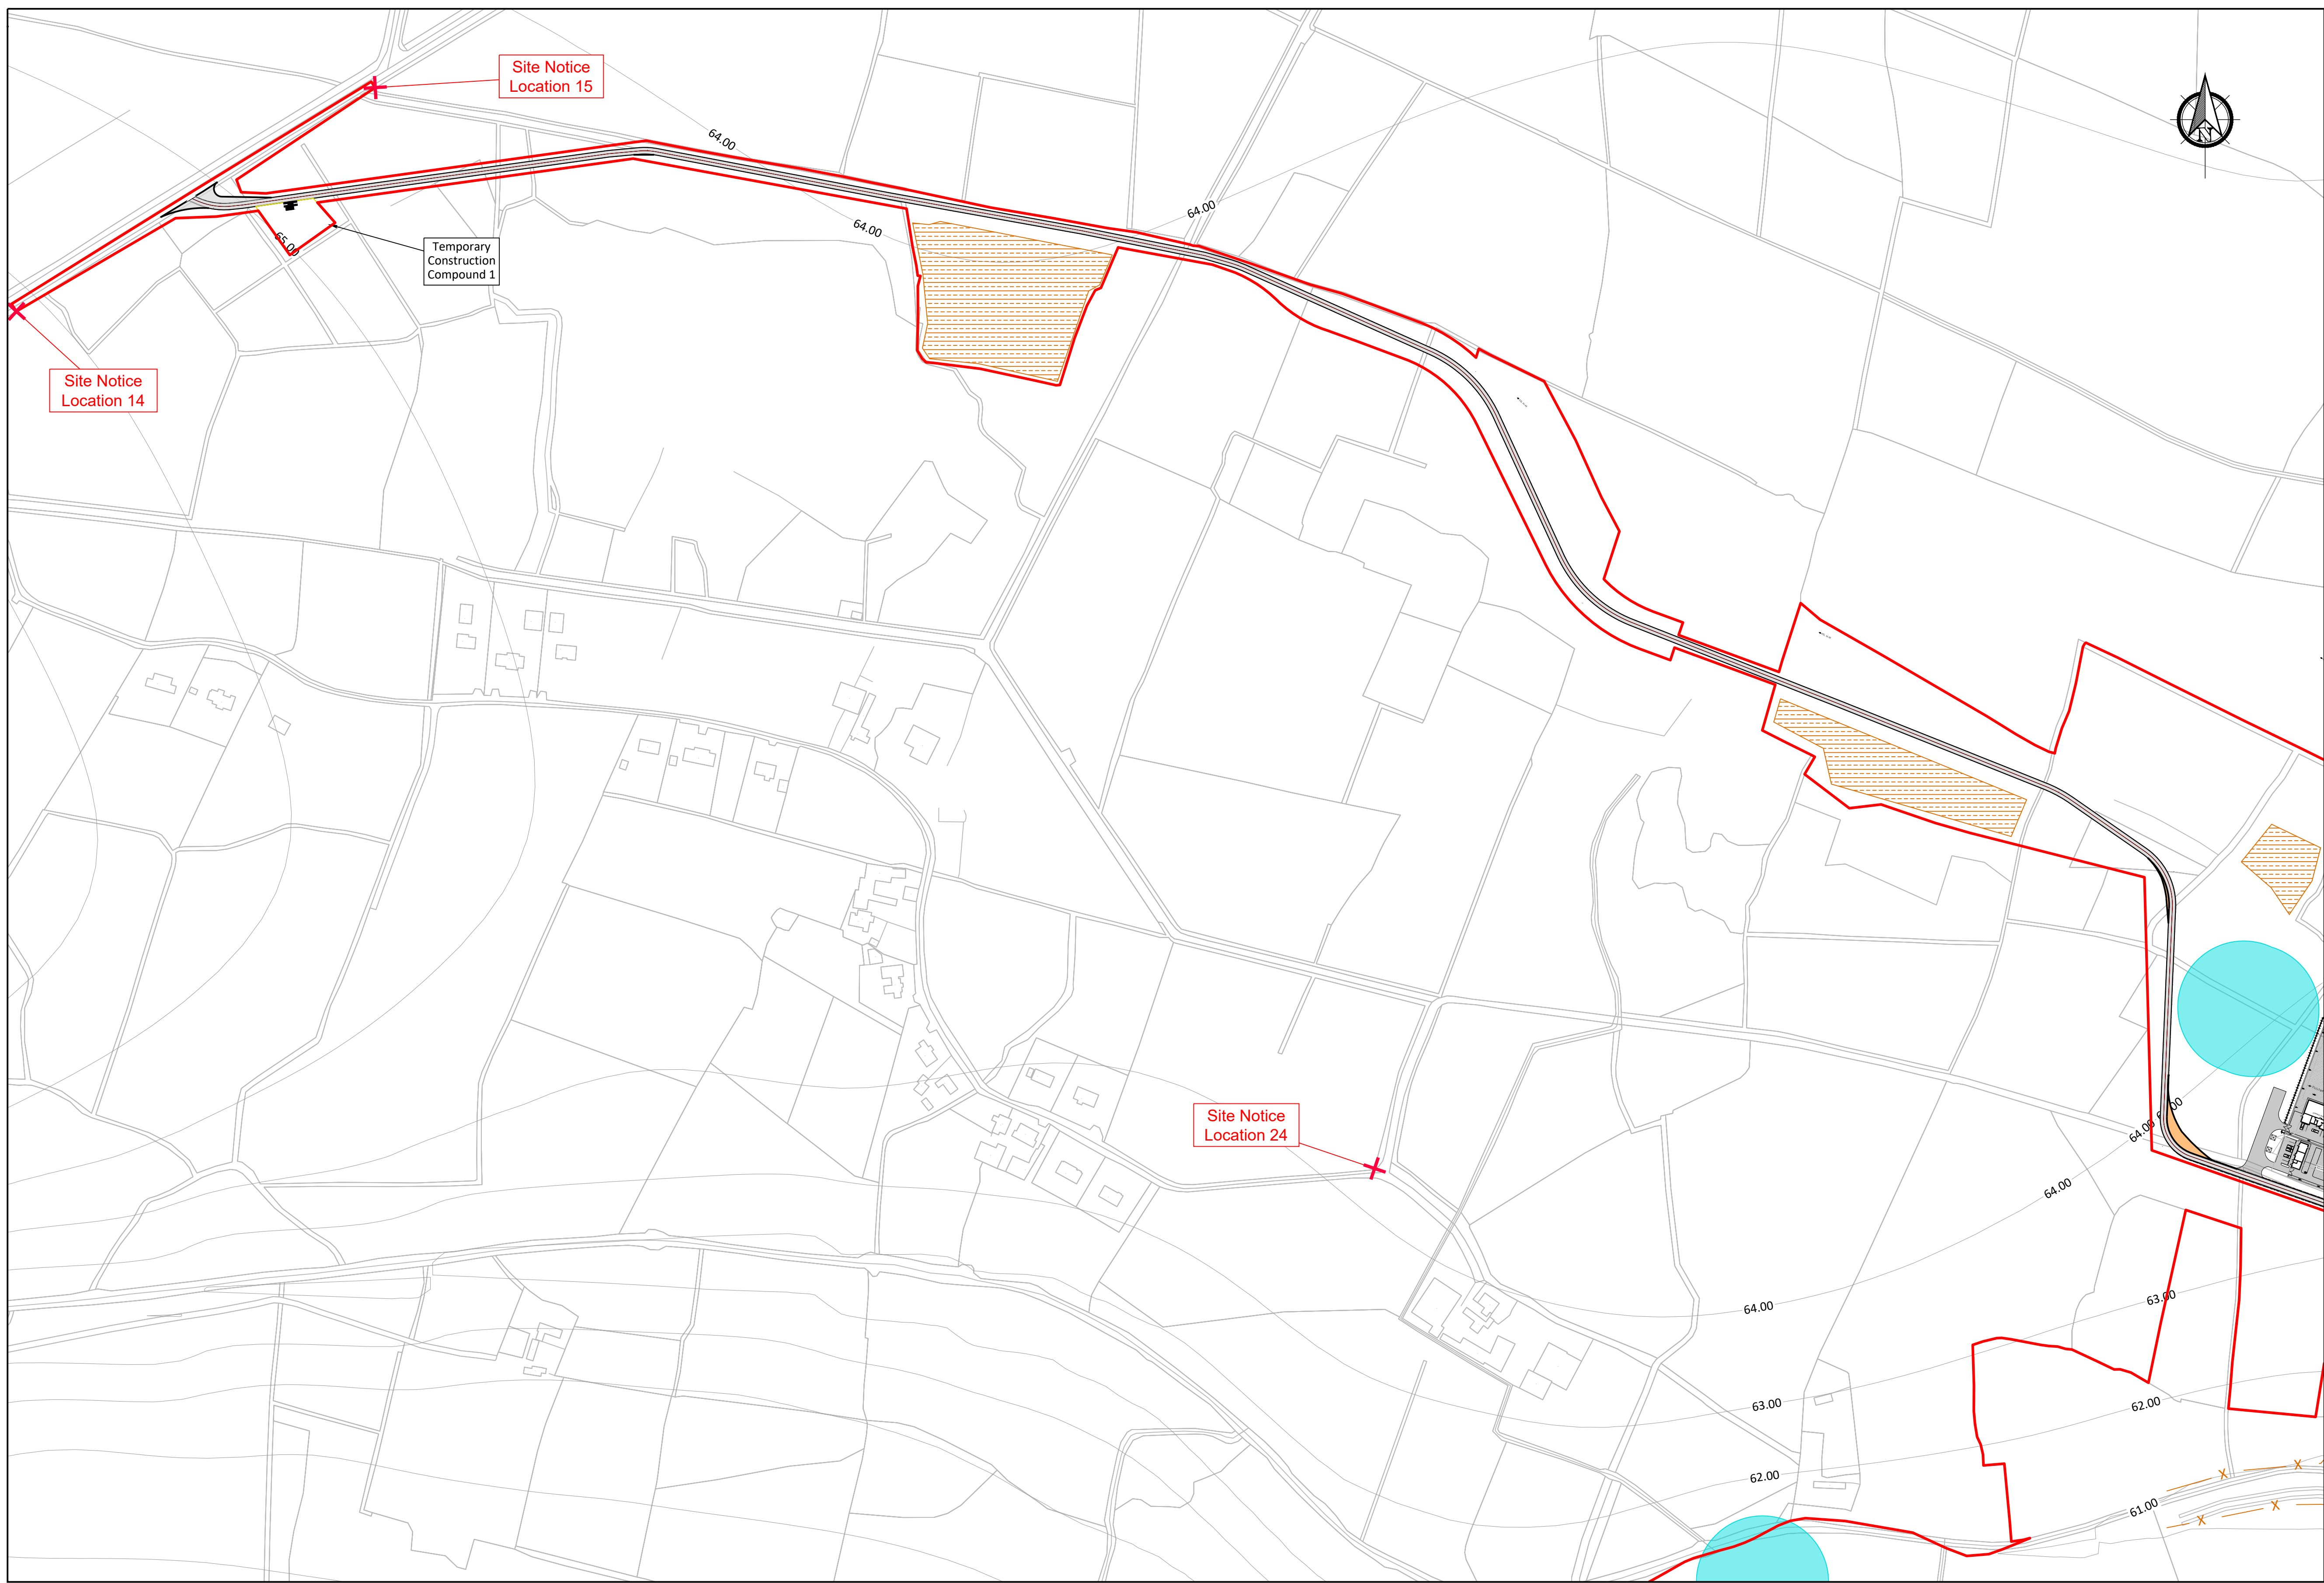


LEGEND:


- Planning Site Boundary
- Ownership Boundary
- Turbine
- Proposed Site Access Road
- Temporary Widenings
- Existing Road to be upgraded
- Existing Ground Contour
- Proposed Peat Storage Areas
- Proposed Habitat Fence
- Proposed Internal Grid Cable
- Proposed Export Grid Cable
- Badger Set Areas
- Archaeological Areas
- Communication Link Buffer
- Interceptor Drain
- Roadside Swale
- Watercourse Diversion
- Existing Drain
- Culvert
- Stilling Pond
- Diffuser

Notes:

- This drawing is for planning purposes only.
- Dimensions in meters unless otherwise noted.
- Levels shown relative to ordnance datum (Malin Head).
- Co-ordinates are to Irish Transverse Mercator (ITM).

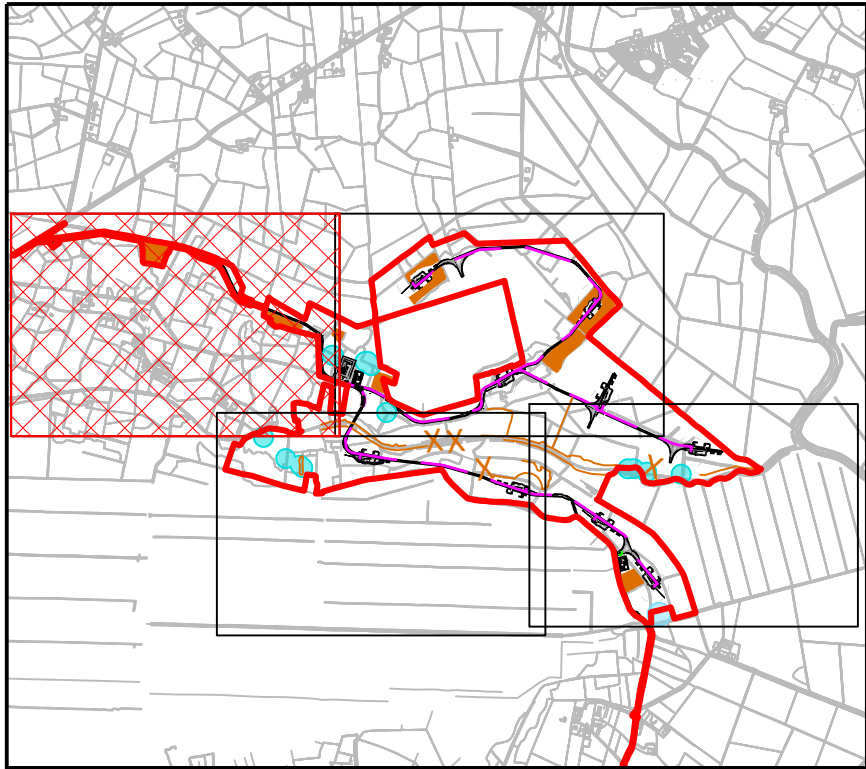

KEY PLAN

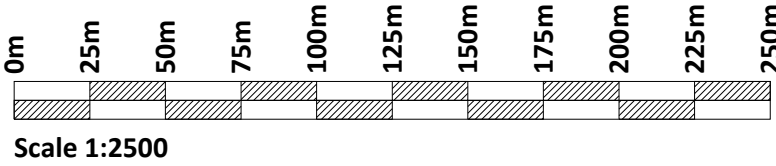

If Applicable : Ordnance Survey Ireland Licence No. CYAL50221678 © Ordnance Survey Ireland and Government of Ireland  
OSI 3497,3437,3376,3439,3550,3599,3600,3601,3657,3656



No part of this document may be reproduced or transmitted in any form or stored in any retrieval system of any nature without the written permission of Fehily Timoney & Company as copyright holder except as agreed for use on the project for which the document was originally issued. Do not scale. Use figured dimensions only. If in doubt - Ask!

| Rev. | Description        | App By | Date     |
|------|--------------------|--------|----------|
| A    | ISSUE FOR PLANNING | JH     | 15.09.25 |
|      |                    |        |          |
|      |                    |        |          |
|         |                                 |  |  |            |          |                |                   |  |  |  |
|---------|---------------------------------|--|--|------------|----------|----------------|-------------------|--|--|--|
| PROJECT | DERRYNADARRAGH WIND FARM        |  |  | CLIENT     |          |                |                   |  |  |  |
| SHEET   | 1:2500 SITE LAYOUT SHEET 1 OF 4 |  |  | Date       | 15.09.25 | Project number | P22-145           |  |  |  |
|         |                                 |  |  | Drawn by   | CS       | Drawing Number | P22-145-0100-0002 |  |  |  |
|         |                                 |  |  | Checked by | LD       | Rev            | A                 |  |  |  |

O:\ACAD\2022\P22-145\P22-145-0100-0002