




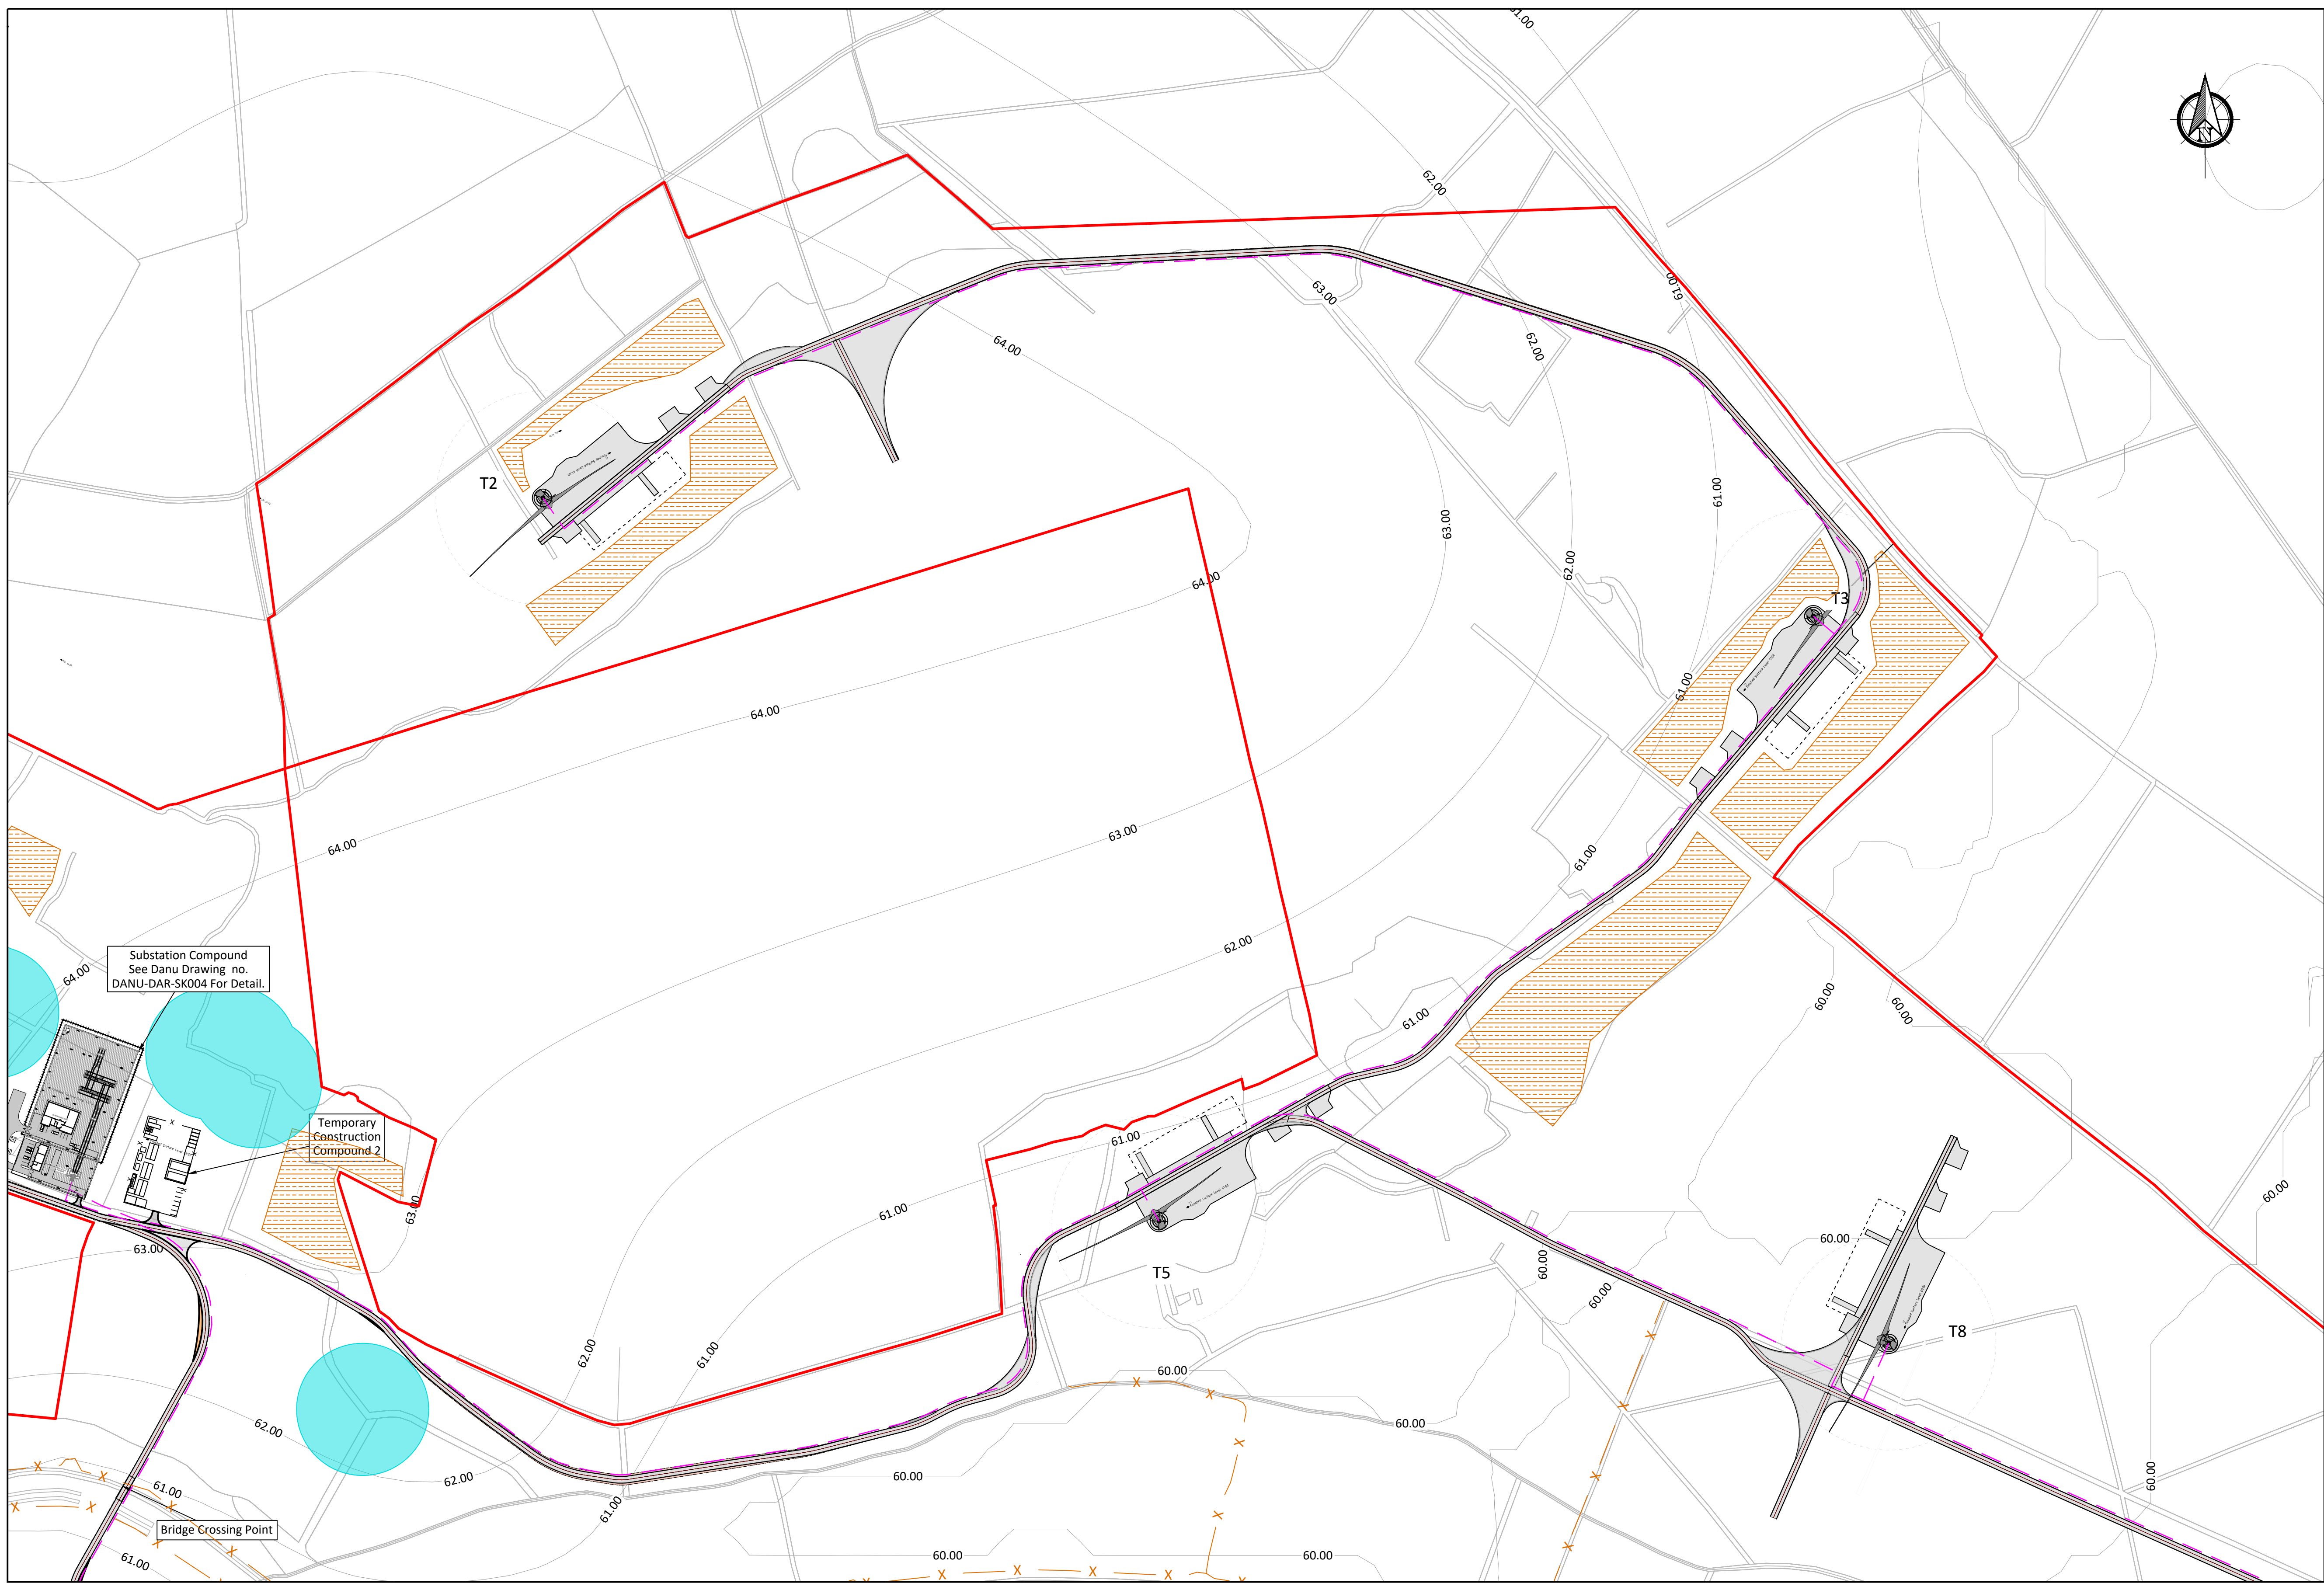

- LEGEND:
- Planning Site Boundary
 - Ownership Boundary
 - Turbine
 - Proposed Site Access Road
 - Temporary Widening
 - Existing Road to be upgraded
 - Existing Ground Contour
 - Proposed Peat Storage Areas
 - Proposed Habitat Fence
 - Proposed Internal Grid Cable
 - Proposed Export Grid Cable
 - Badger Set Areas
 - Archaeological Areas
 - Communication Link Buffer
 - Interceptor Drain
 - Roadside Swale
 - Watercourse Diversion
 - Existing Drain
 - Culvert
 - Stilling Pond
 - Diffuser

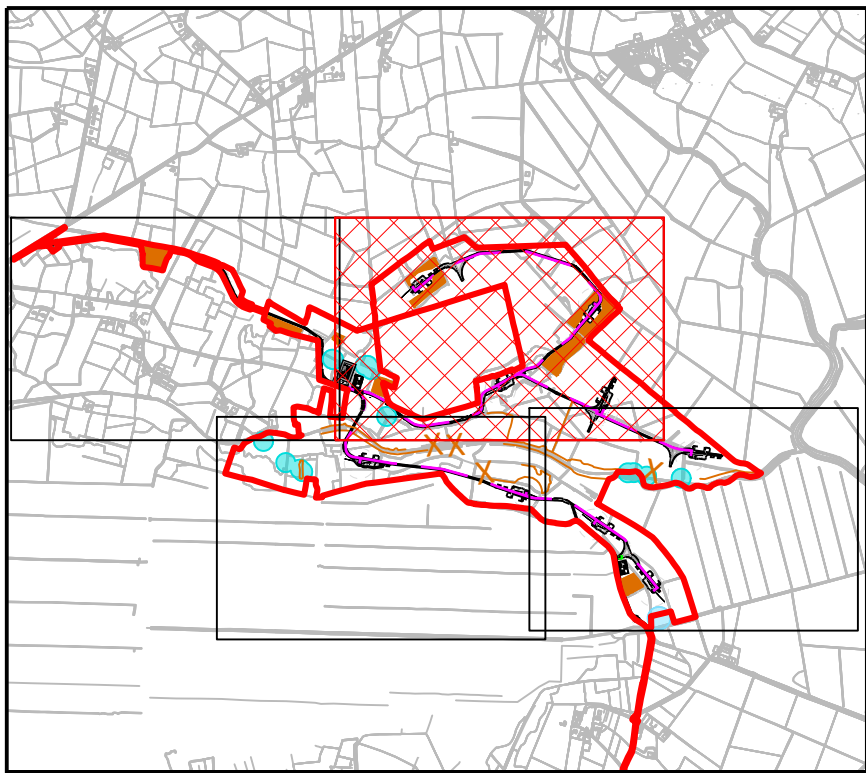

KEY PLAN

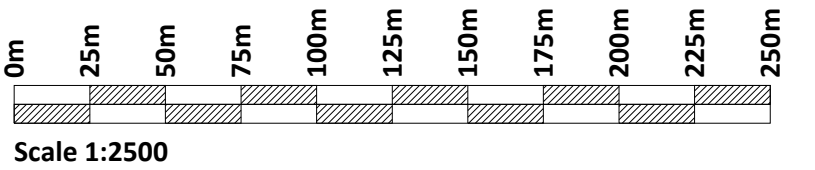

If Applicable : Ordnance Survey Ireland Licence No. CYAL50221678 © Ordnance Survey Ireland and Government of Ireland
OSI 3497,3437,3376,3439,3550,3599,3600,3601,3657,3656



Cork | Dublin | Carlow

www.fehilytimoney.ie

No part of this document may be reproduced or transmitted in any form or stored in any retrieval system of any nature without the written permission of Fehily Timoney & Company as copyright holder except as agreed for use on the project for which the document was originally issued. Do not scale. Use figured dimensions only. If in doubt - Ask!

Rev.	Description	App By	Date
A	ISSUE FOR PLANNING	JH	15.09.25

PROJECT	DERRYNADARRAGH WIND FARM			CLIENT	 Dara Energy Limited						
SHEET	1:2500 SITE LAYOUT SHEET 2 OF 4			Date	15.09.25	Project number	P22-145	Scale (@ A1-)	1:2500		
				Drawn by	CS	Drawing Number P22-145-0100-0003				Rev	A
				Checked by	LD						

O:\ACAD\2022\P22-145\P22-145-0100-0003