


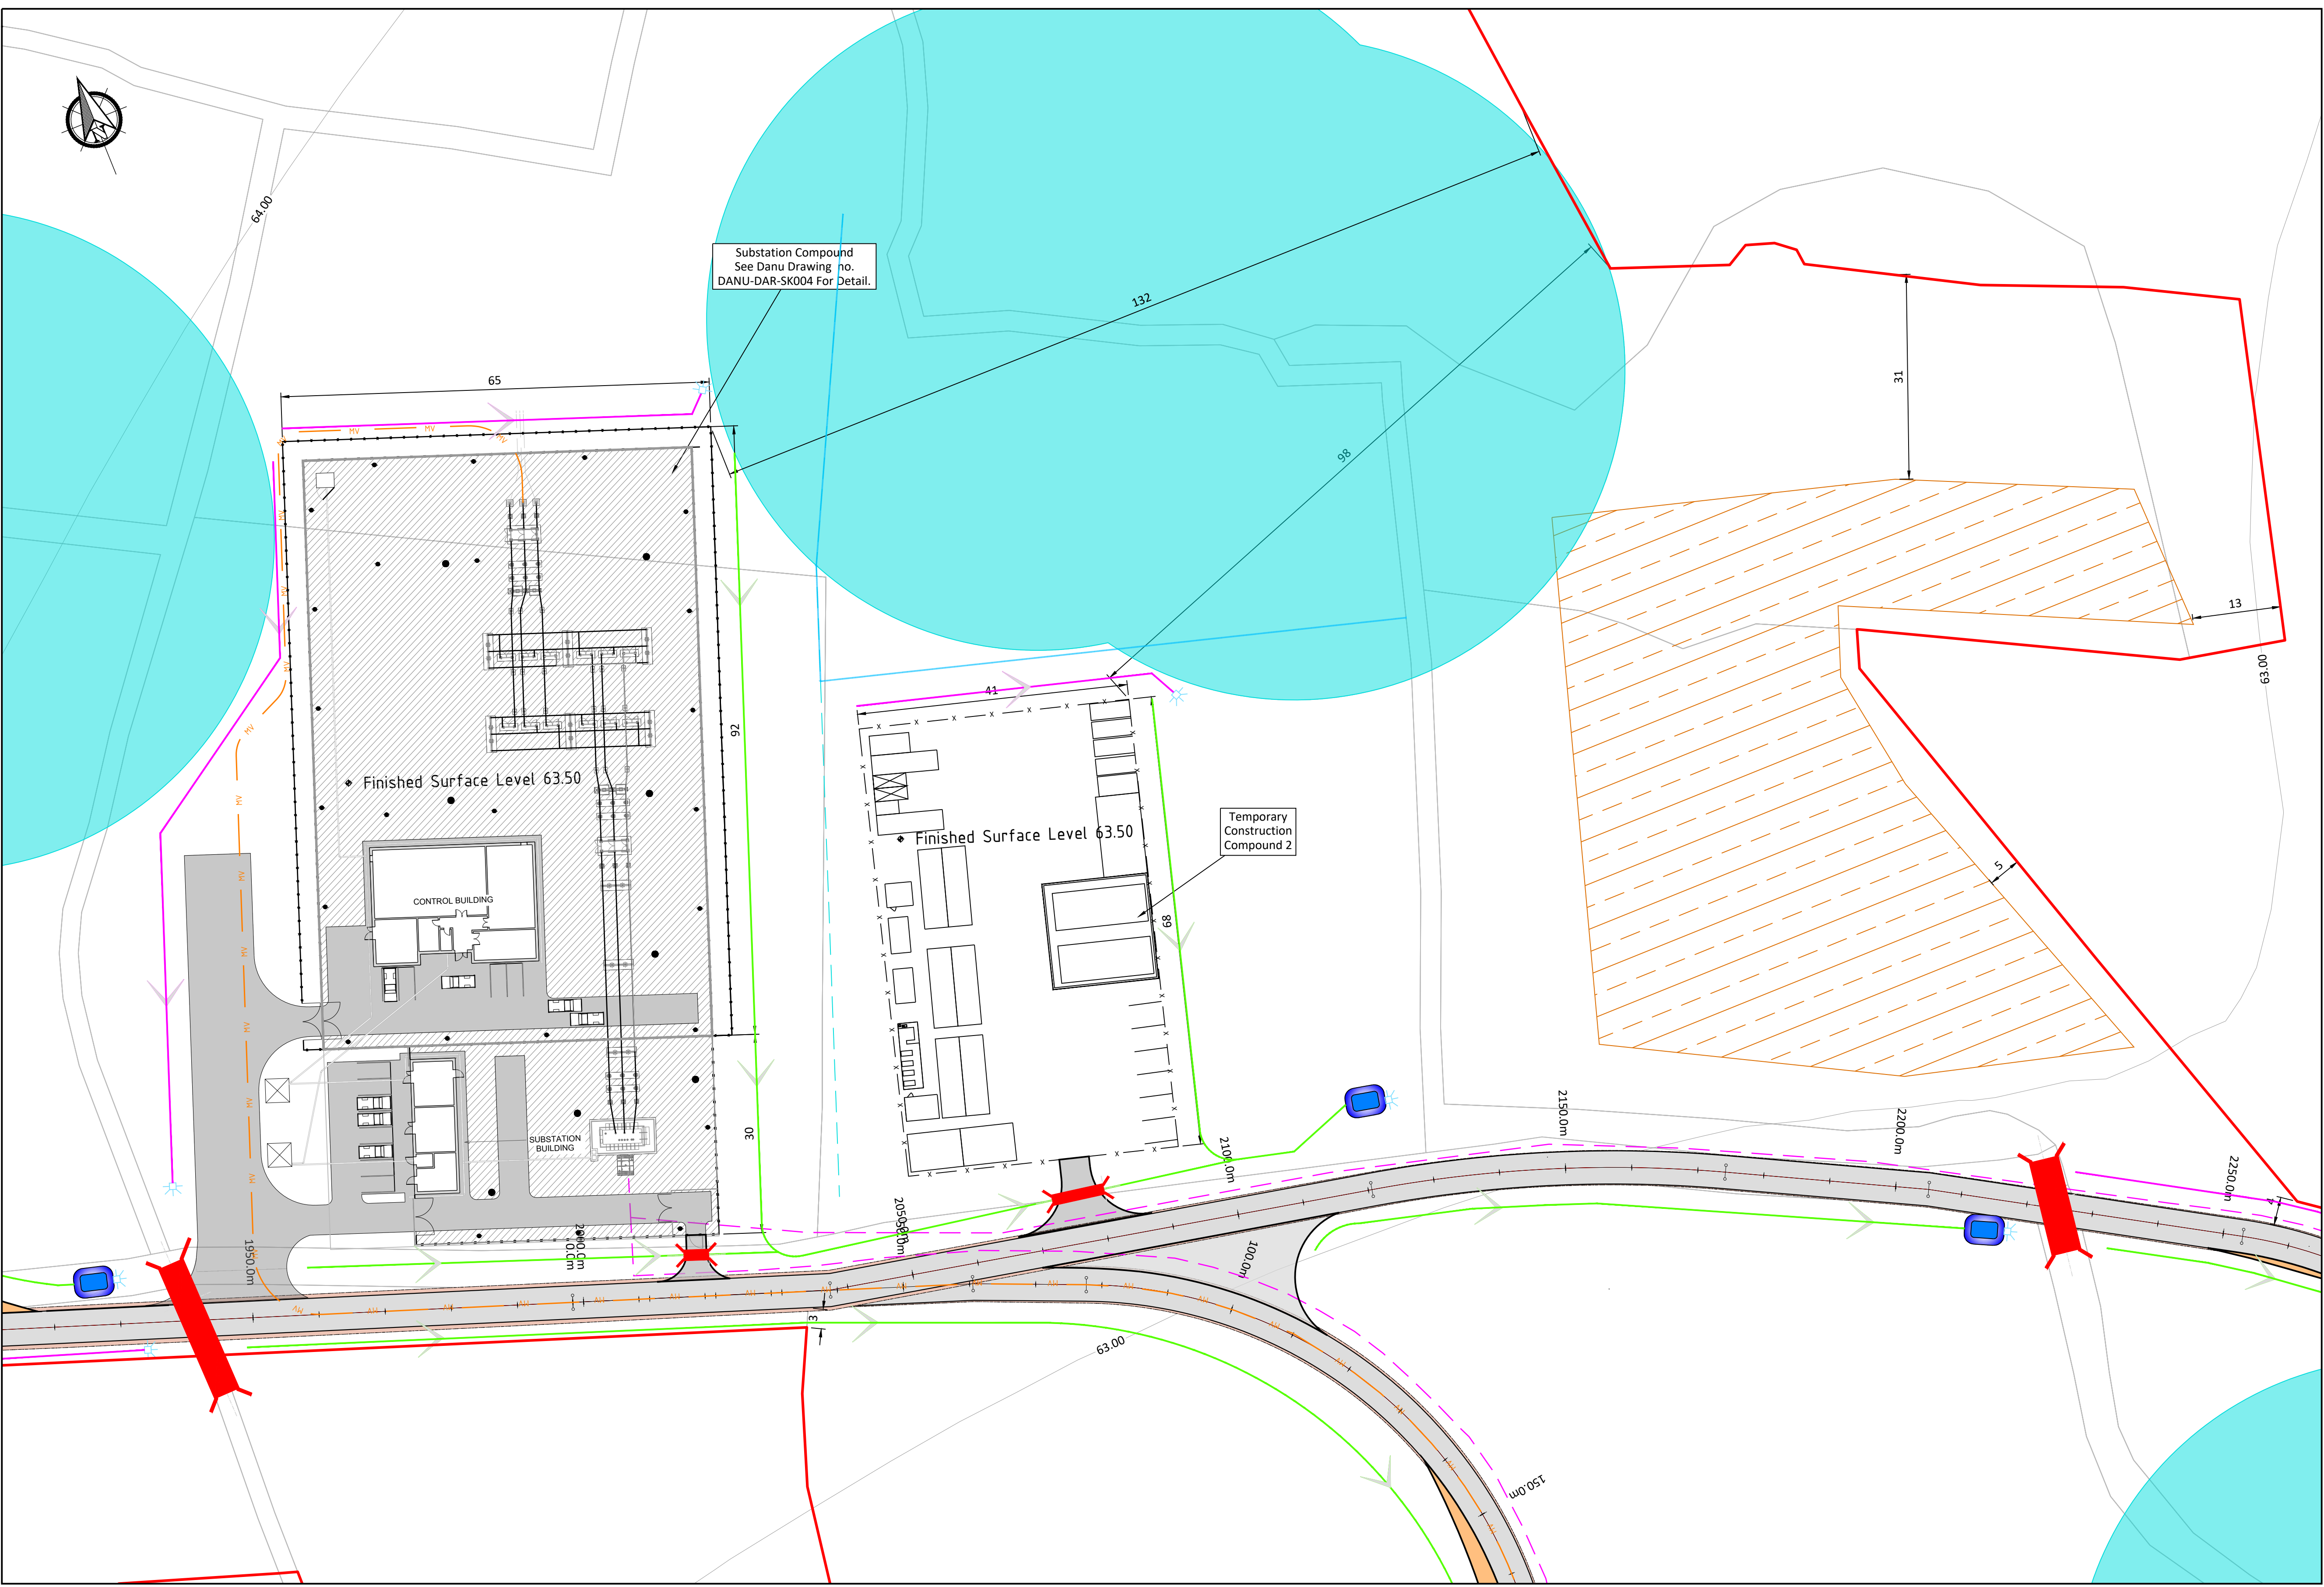

LEGEND:

Planning Site Boundary

Ownership Boundary

Turbine

Proposed Site Access Road

Temporary Widening

Existing Road to be upgraded

64.00

Existing Ground Contour

Proposed Peat Storage Areas

X

X

Proposed Habitat Fence

Proposed Internal Grid Cable

HV

Proposed Export Grid Cable

Badger Set Areas

Archaeological Areas

Communication Link Buffer

Interceptor Drain

Roadside Swale

Watercourse Diversion

Existing Drain

Culvert

Stilling Pond

Diffuser



- Notes:
1.

This drawing is for planning purposes only.
2.

Dimensions in meters unless otherwise noted.
3.

Levels shown relative to ordnance datum (Malin Head).
4.

Co-ordinates are to Irish Transverse Mercator (ITM).

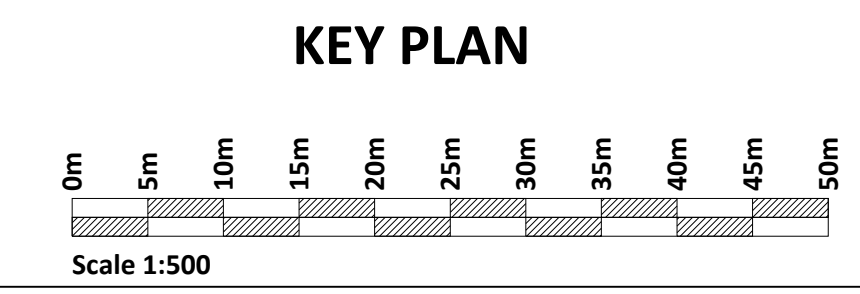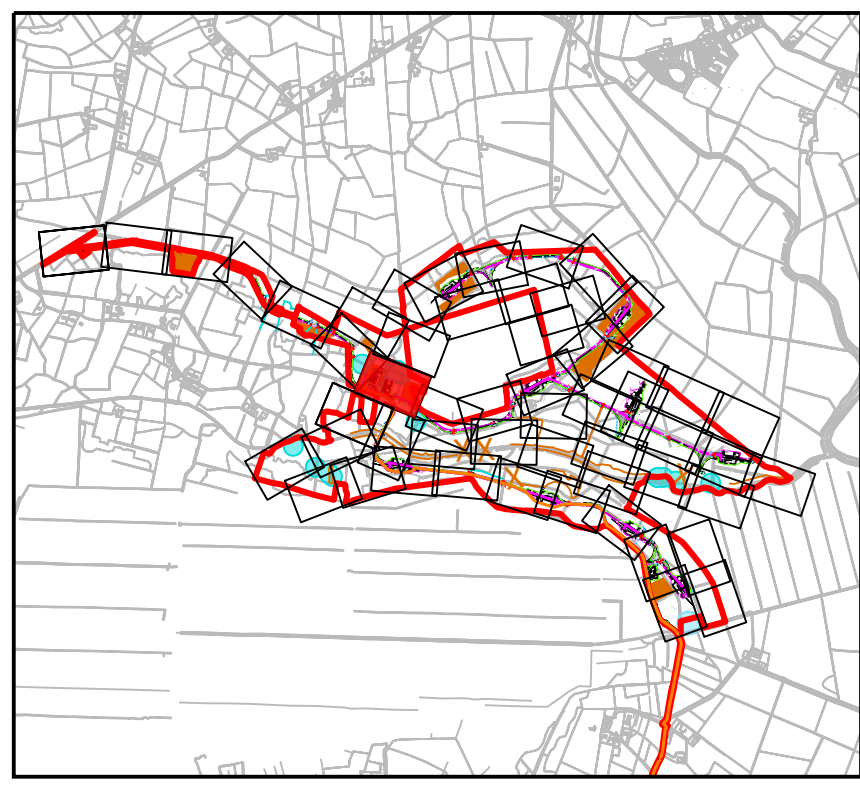

If Applicable : Ordnance Survey Ireland Licence No. CYAL50221678 © Ordnance Survey Ireland and Government of Ireland
OSI 3497,3437,3376,3439,3550,3599,3600,3601,3657,3656

FEHILY
TIMONEY

Cork | Dublin | Carlow

www.fehilytimoney.ie

No part of this document may be reproduced or transmitted in any form or stored in any retrieval system of any nature without the written permission of Fehily Timoney & Company as copyright holder except as agreed for use on the project for which the document was originally issued. Do not scale. Use figured dimensions only. If in doubt - Ask!

Rev.	Description	App By	Date
A	ISSUE FOR PLANNING	JH	15.09.25

PROJECT

DERRYNADARRAGH WIND FARM

SHEET

1:500 SITE LAYOUT PLAN
SHEET 7 OF 54

CLIENT

Dara Energy
Limited

Date

15.09.25

Drawn by

CS

Checked by

LD

Project number

P22-145

Drawing Number

P22-145-0100-0012

Scale (@ A1-)

1:500

Rev

A

O:\ACAD\2022\P22-145\P22-145-0100-0012