



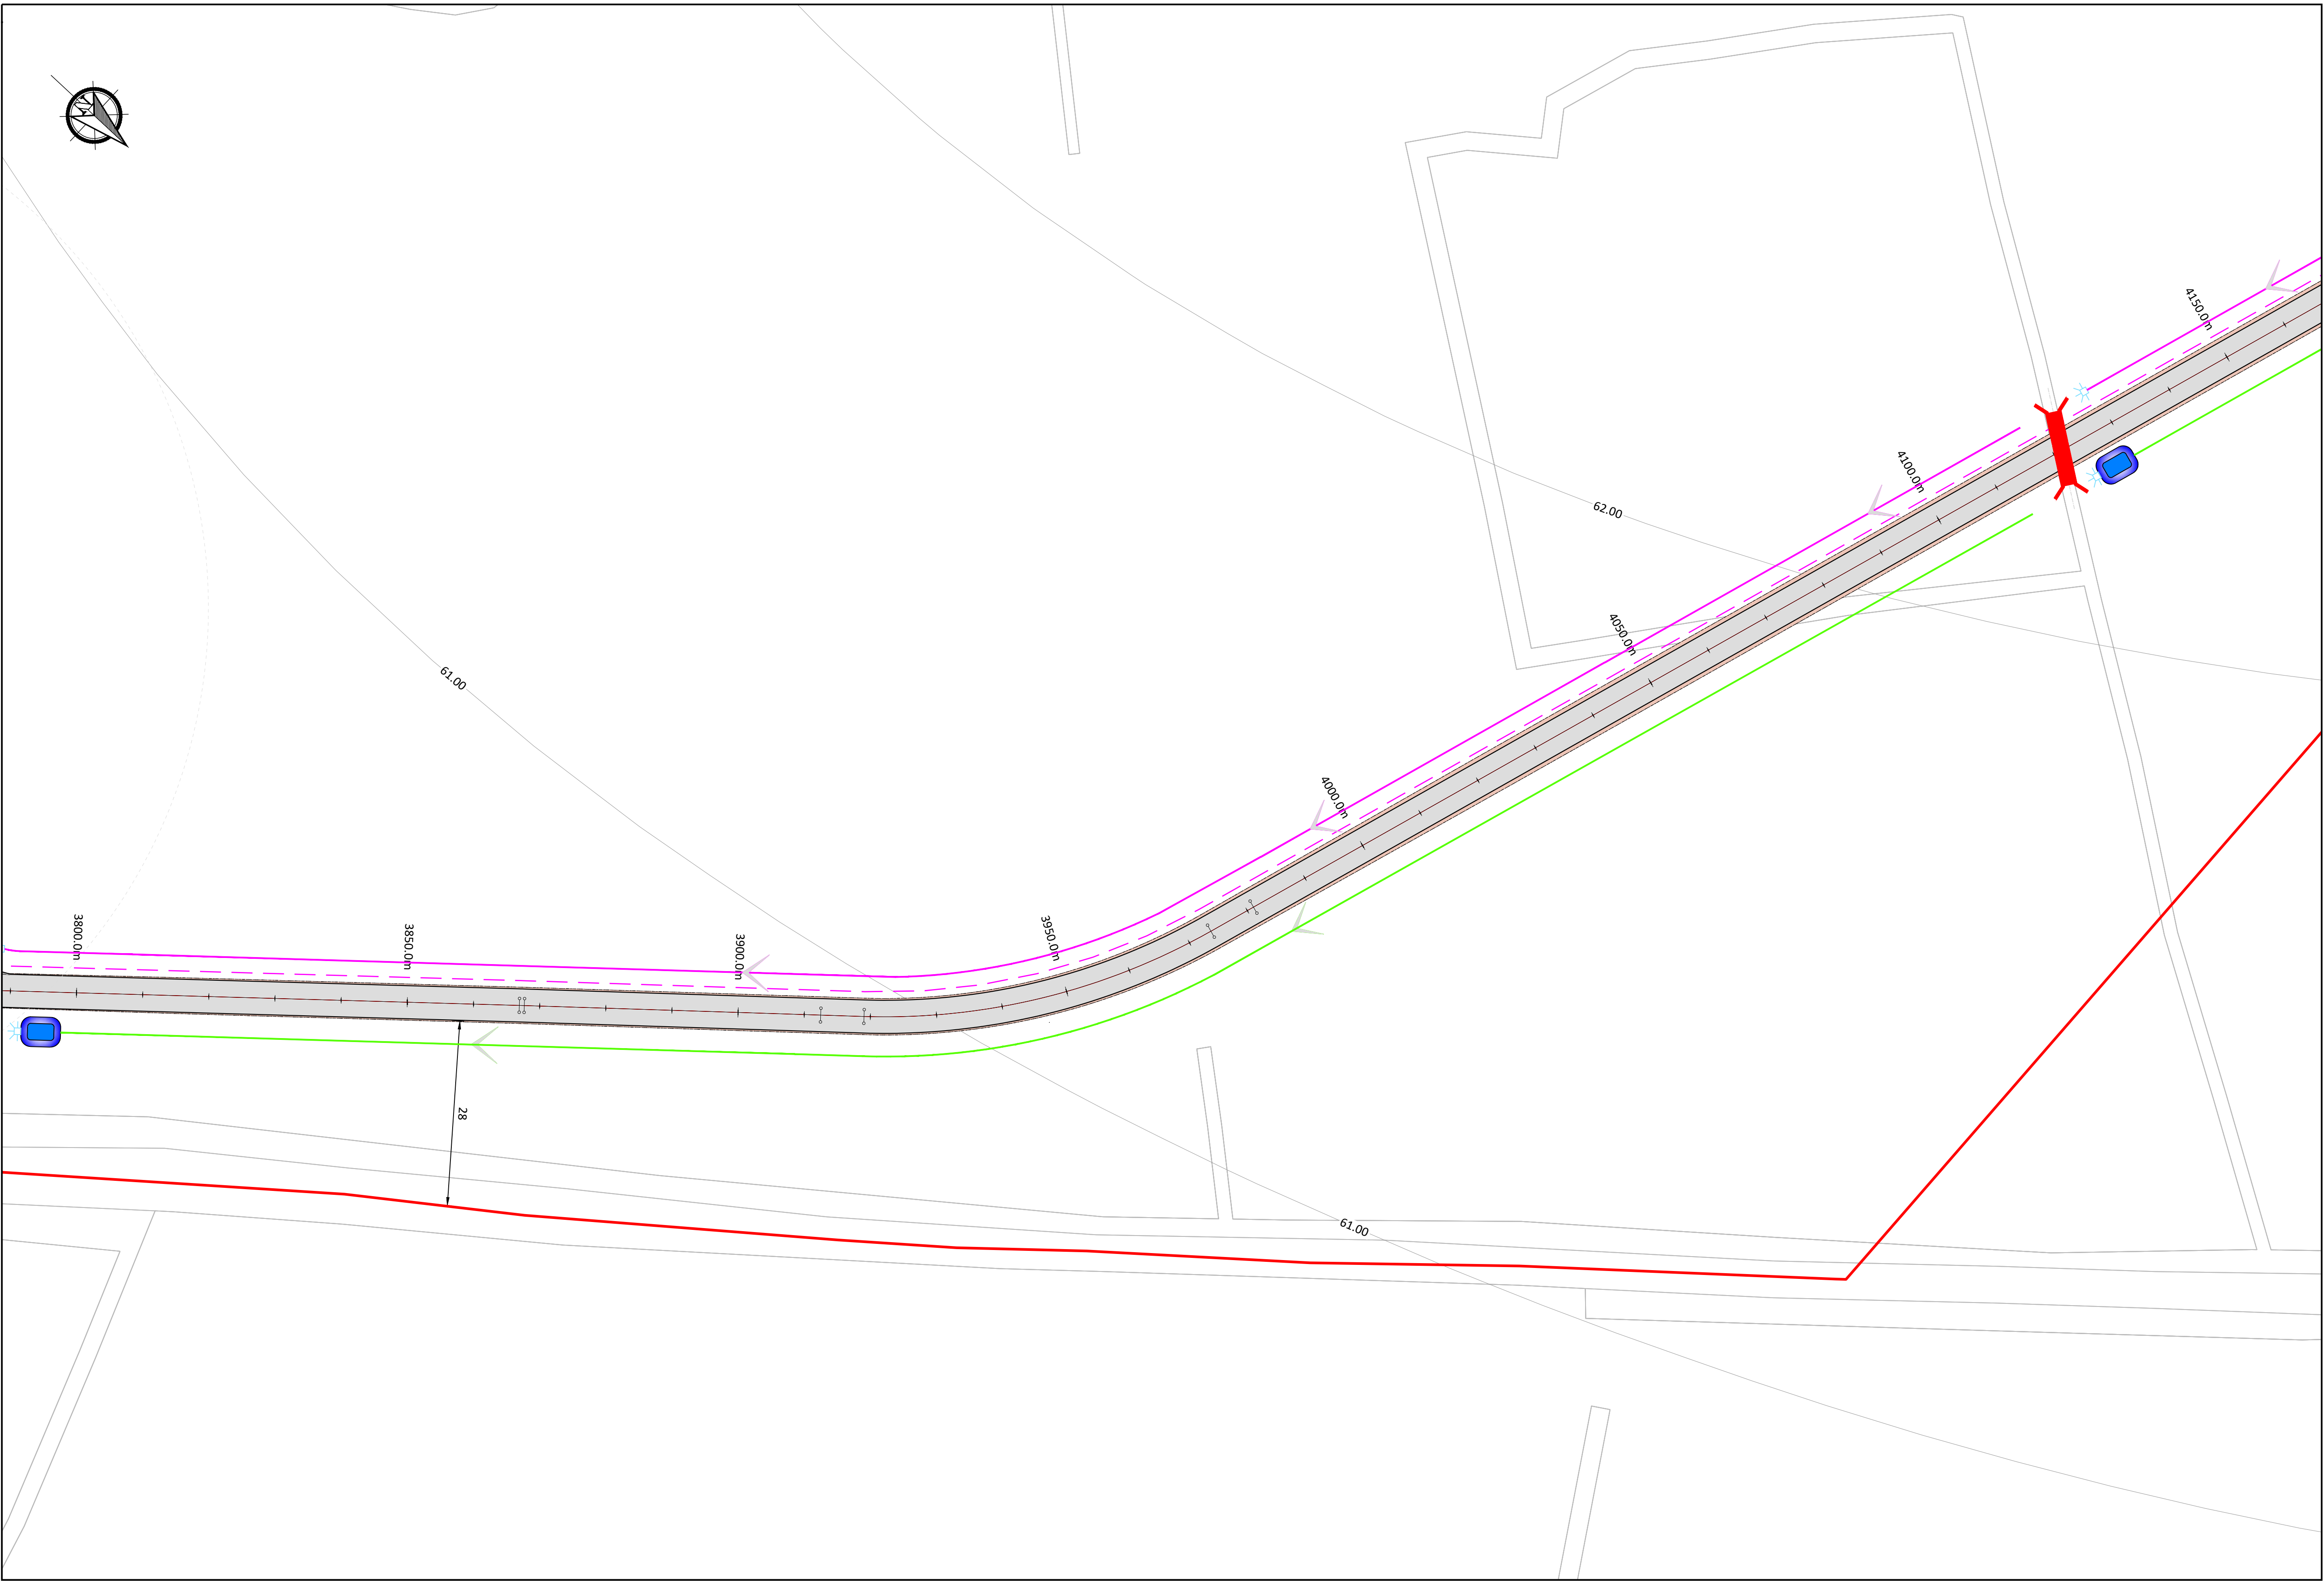


LEGEND:

- Planning Site Boundary
- Ownership Boundary
- Turbine
- Proposed Site Access Road
- Temporary Widenings
- Existing Road to be upgraded
- 64.00 Existing Ground Contour
- Proposed Peat Storage Areas
- Proposed Habitat Fence
- Proposed Internal Grid Cable
- Proposed Export Grid Cable
- Badger Set Areas
- Archaeological Areas
- Communication Link Buffer
- Interceptor Drain
- Roadside Swale
- Watercourse Diversion
- Existing Drain
- Culvert
- Stilling Pond
- Diffuser

- Notes:**
- This drawing is for planning purposes only.
 - Dimensions in meters unless otherwise noted.
 - Levels shown relative to ordnance datum (Malin Head).
 - Co-ordinates are to Irish Transverse Mercator (ITM).

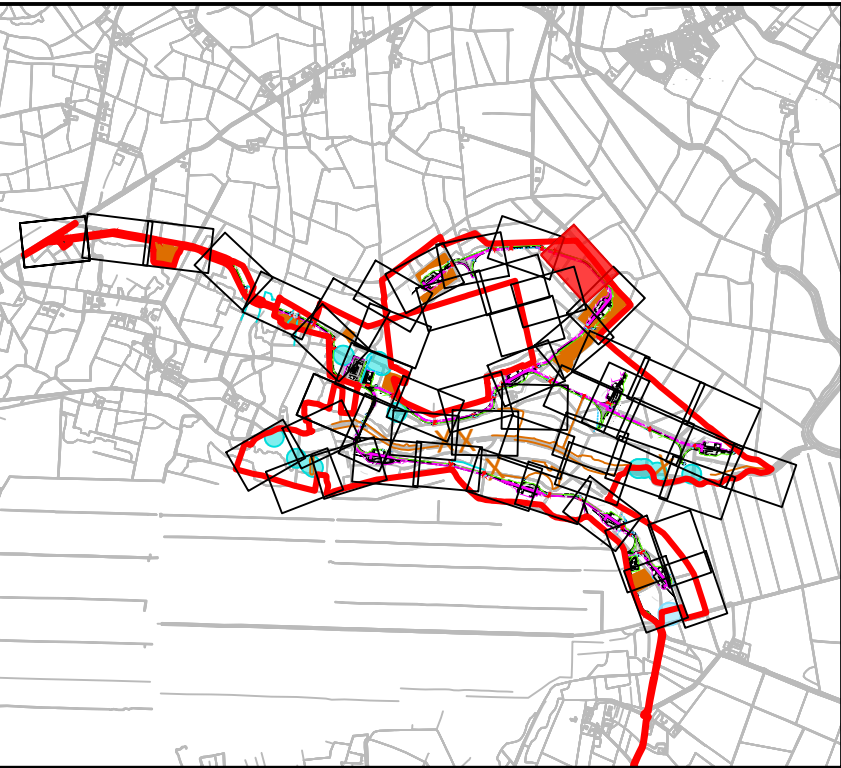

KEY PLAN

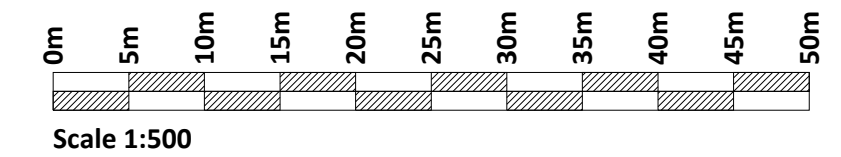


If Applicable : Ordnance Survey Ireland Licence No. CYAL50221678 © Ordnance Survey Ireland and Government of Ireland
OSI 3497,3437,3376,3439,3550,3599,3600,3601,3657,3656

FEHILY TIMONEY Cork | Dublin | Carlow
www.fehilytimoney.ie

No part of this document may be reproduced or transmitted in any form or stored in any retrieval system of any nature without the written permission of Fehily Timoney & Company as copyright holder except as agreed for use on the project for which the document was originally issued. Do not scale. Use figured dimensions only. If in doubt - Ask!

Rev.	Description	App By	Date
A	ISSUE FOR PLANNING	JH	15.09.25

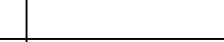PROJECT		DERRYNADARRAGH WIND FARM		CLIENT		 Dara Energy Limited			
SHEET		1:500 SITE LAYOUT PLAN SHEET 13 OF 54		Date	15.09.25	Project number	P22-145	Scale (@ A1-)	1:500
				Drawn by	CS	Drawing Number			Rev
				Checked by	LD	P22-145-0100-0018			A

O:\ACAD\2022\P22-145\P22-145-0100-0018