


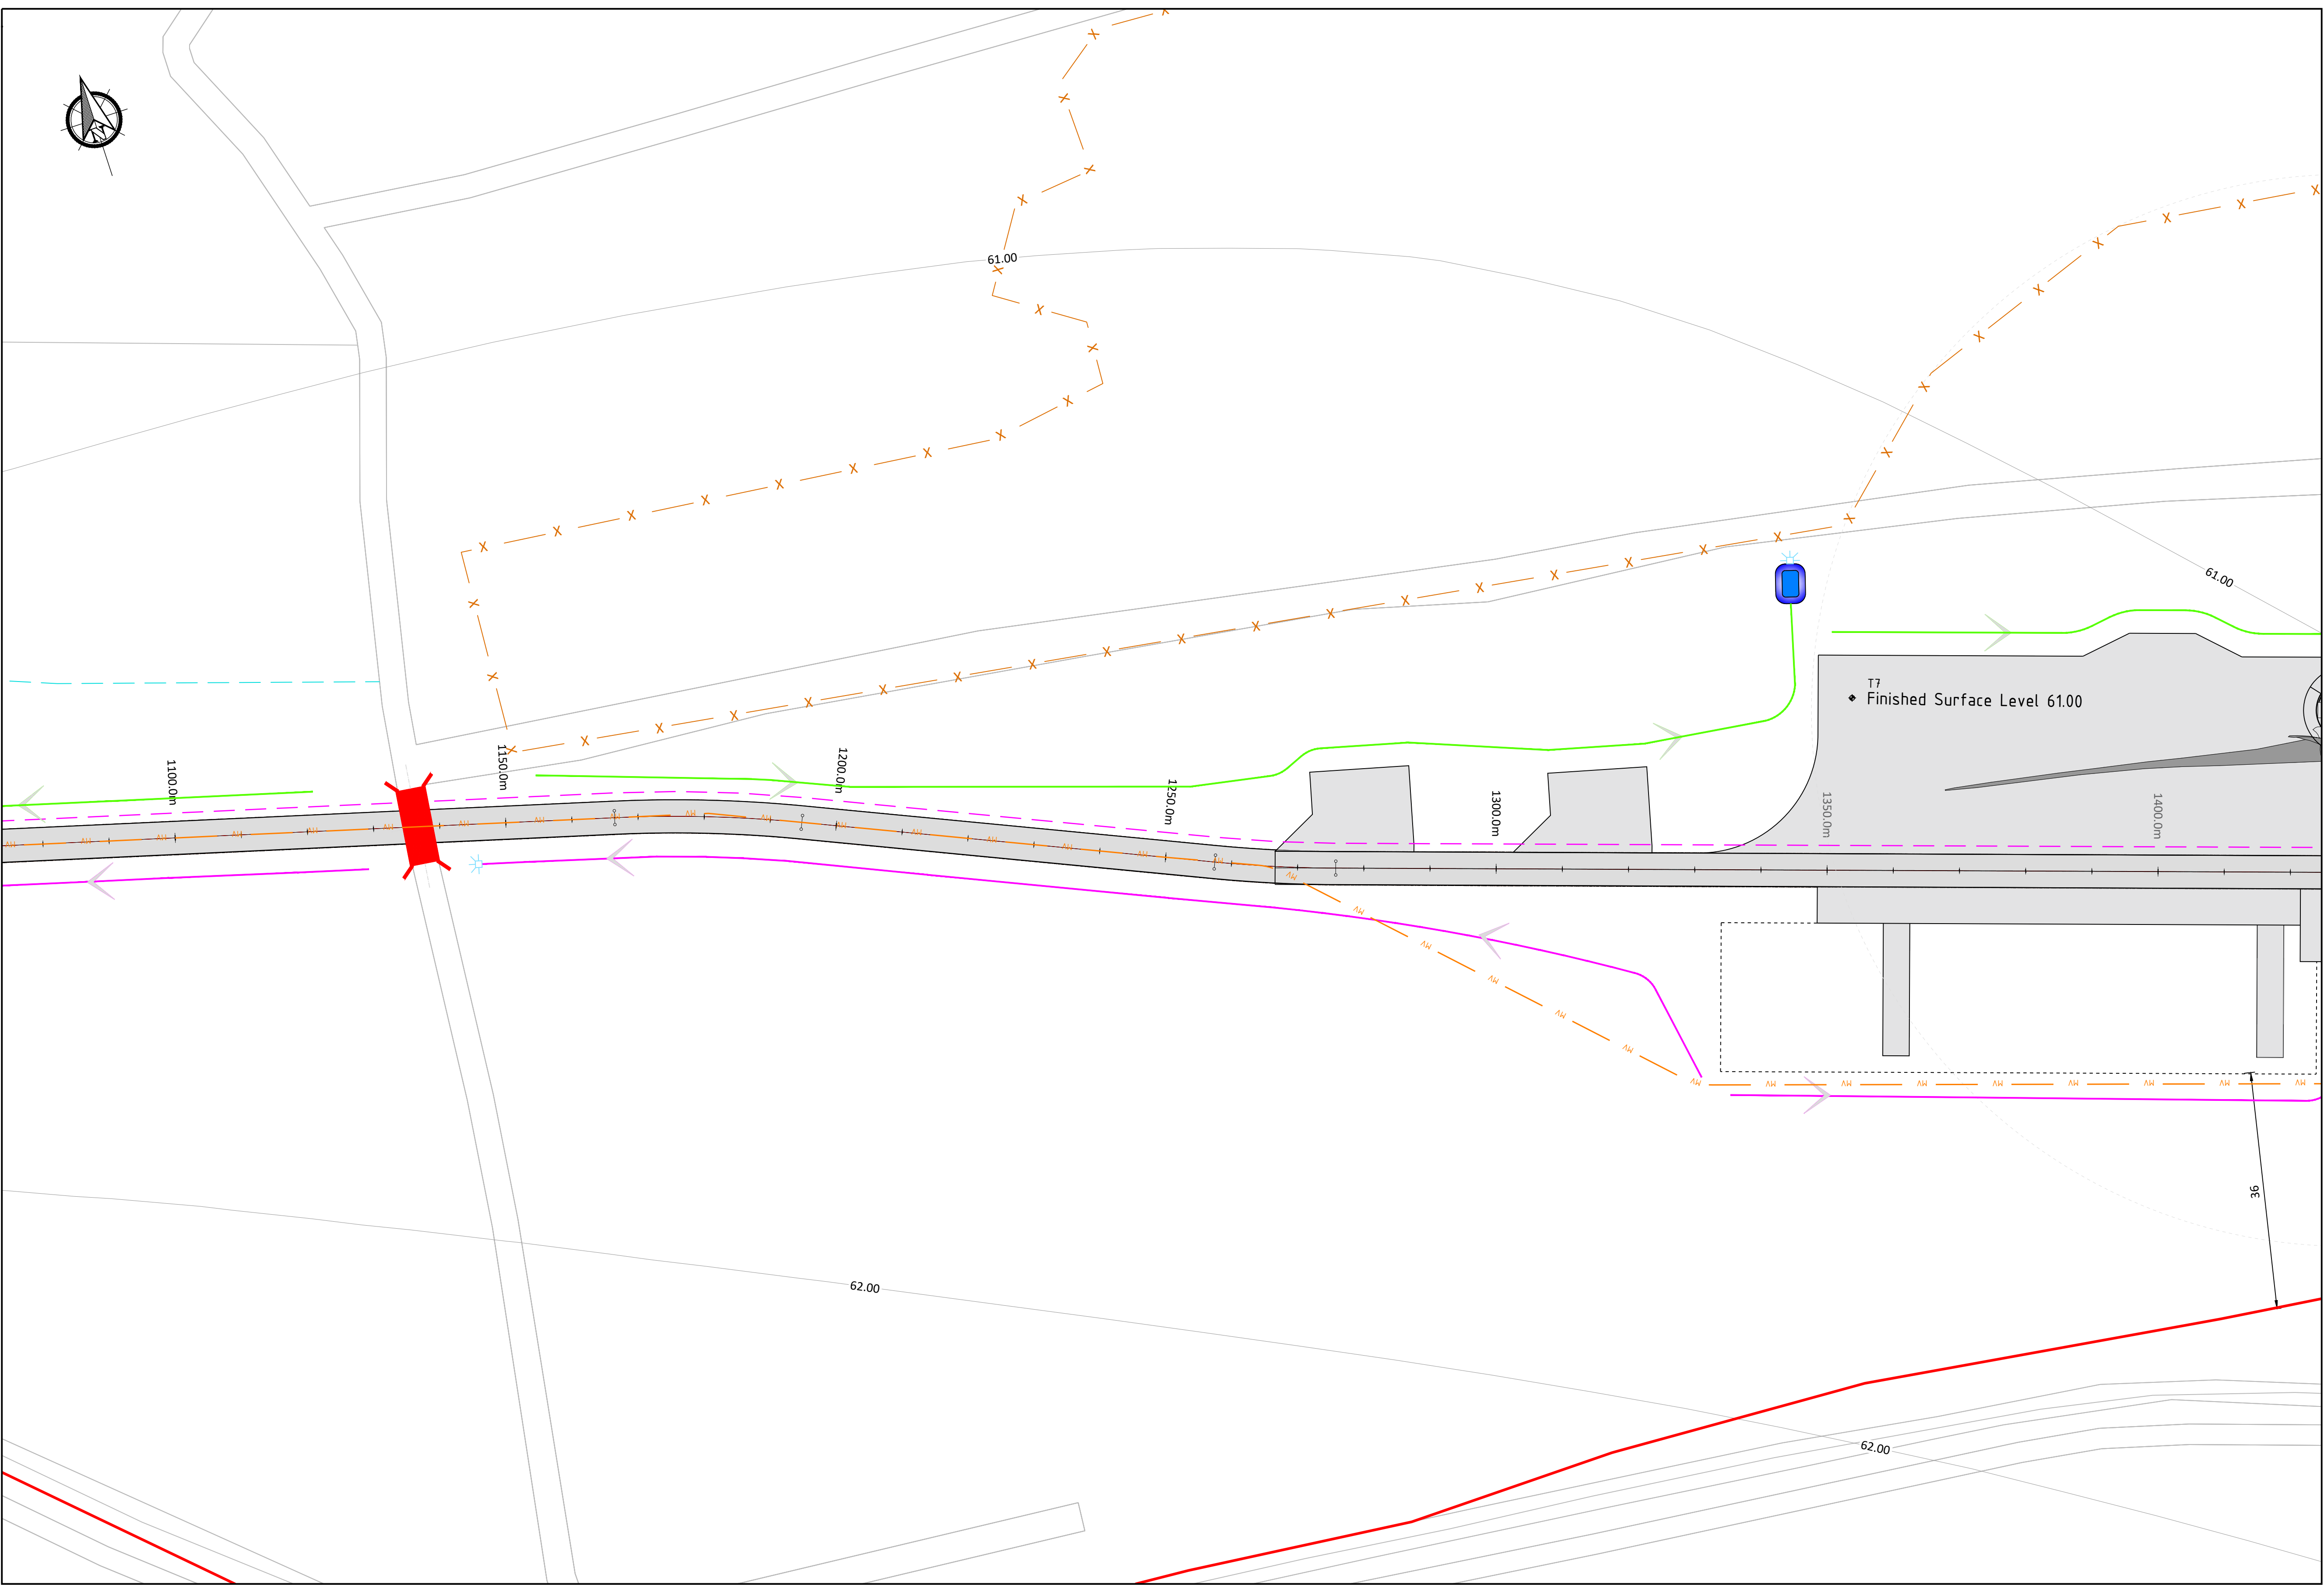

LEGEND:

Planning Site Boundary

Ownership Boundary

Turbine

Proposed Site Access Road

Temporary Widenings

Existing Road to be upgraded

64.00

Existing Ground Contour

Proposed Peat Storage Areas

X X

Proposed Habitat Fence

Proposed Internal Grid Cable

HV

Proposed Export Grid Cable

Badger Set Areas

Archaeological Areas

Communication Link Buffer

Interceptor Drain

Roadside Swale

Watercourse Diversion

Existing Drain

Culvert

Stilling Pond

Diffuser


Notes:

1. This drawing is for planning purposes only.


2. Dimensions in meters unless otherwise noted.

3. Levels shown relative to ordnance datum (Malin Head).

4. Co-ordinates are to Irish Transverse Mercator (ITM).

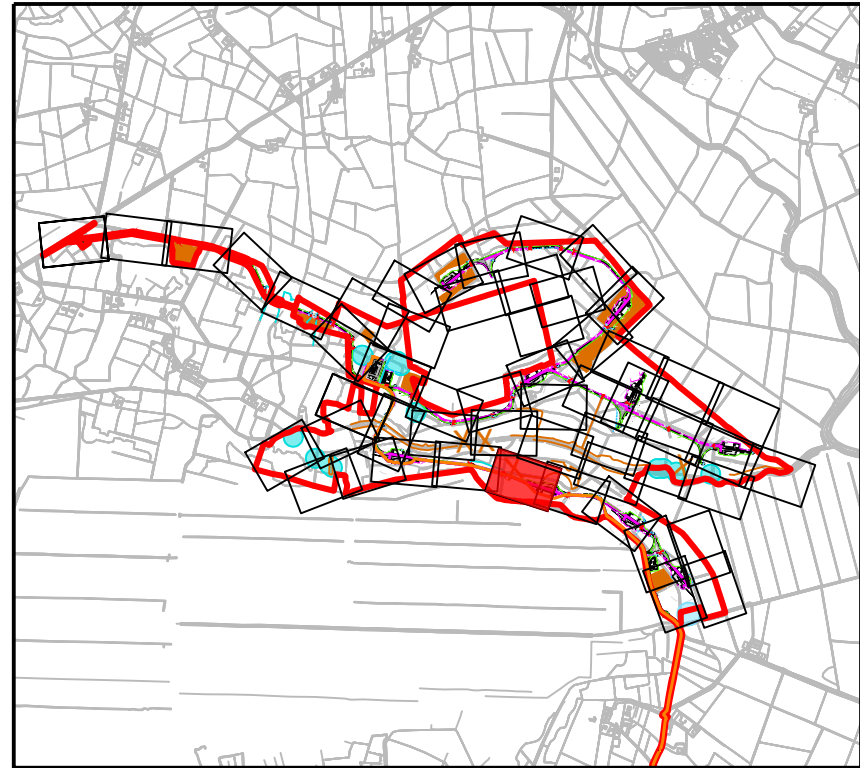

KEY PLAN

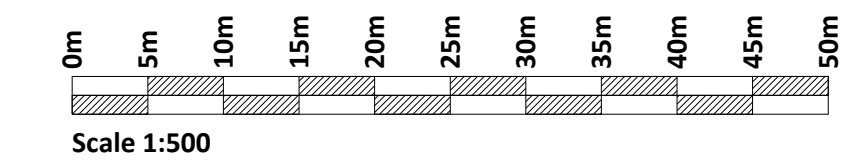

If Applicable : Ordnance Survey Ireland Licence No. CYAL50221678 © Ordnance Survey Ireland and Government of Ireland
OSI 3497,3437,3376,3439,3550,3599,3600,3601,3657,3656

FEHILY
TIMONEY

Cork | Dublin | Carlow

www.fehilytimoney.ie

No part of this document may be reproduced or transmitted in any form or stored in any retrieval system of any nature without the written permission of Fehily Timoney & Company as copyright holder except as agreed for use on the project for which the document was originally issued. Do not scale. Use figured dimensions only. If in doubt - Ask!

Rev.	Description	App By	Date
A	ISSUE FOR PLANNING	JH	15.09.25

PROJECT	CLIENT		
DERRYNADARRAGH WIND FARM	Dara Energy Limited		
SHEET	1:500 SITE LAYOUT PLAN SHEET 24 OF 54		
Date		15.09.25	Project number
Drawn by		CS	P22-145
Checked by		LD	Drawing Number
			P22-145-0100-0029
			Scale (@ A1-) 1:500
			Rev
			A

O:\ACAD\2022\P22-145\P22-145-0100-0029