


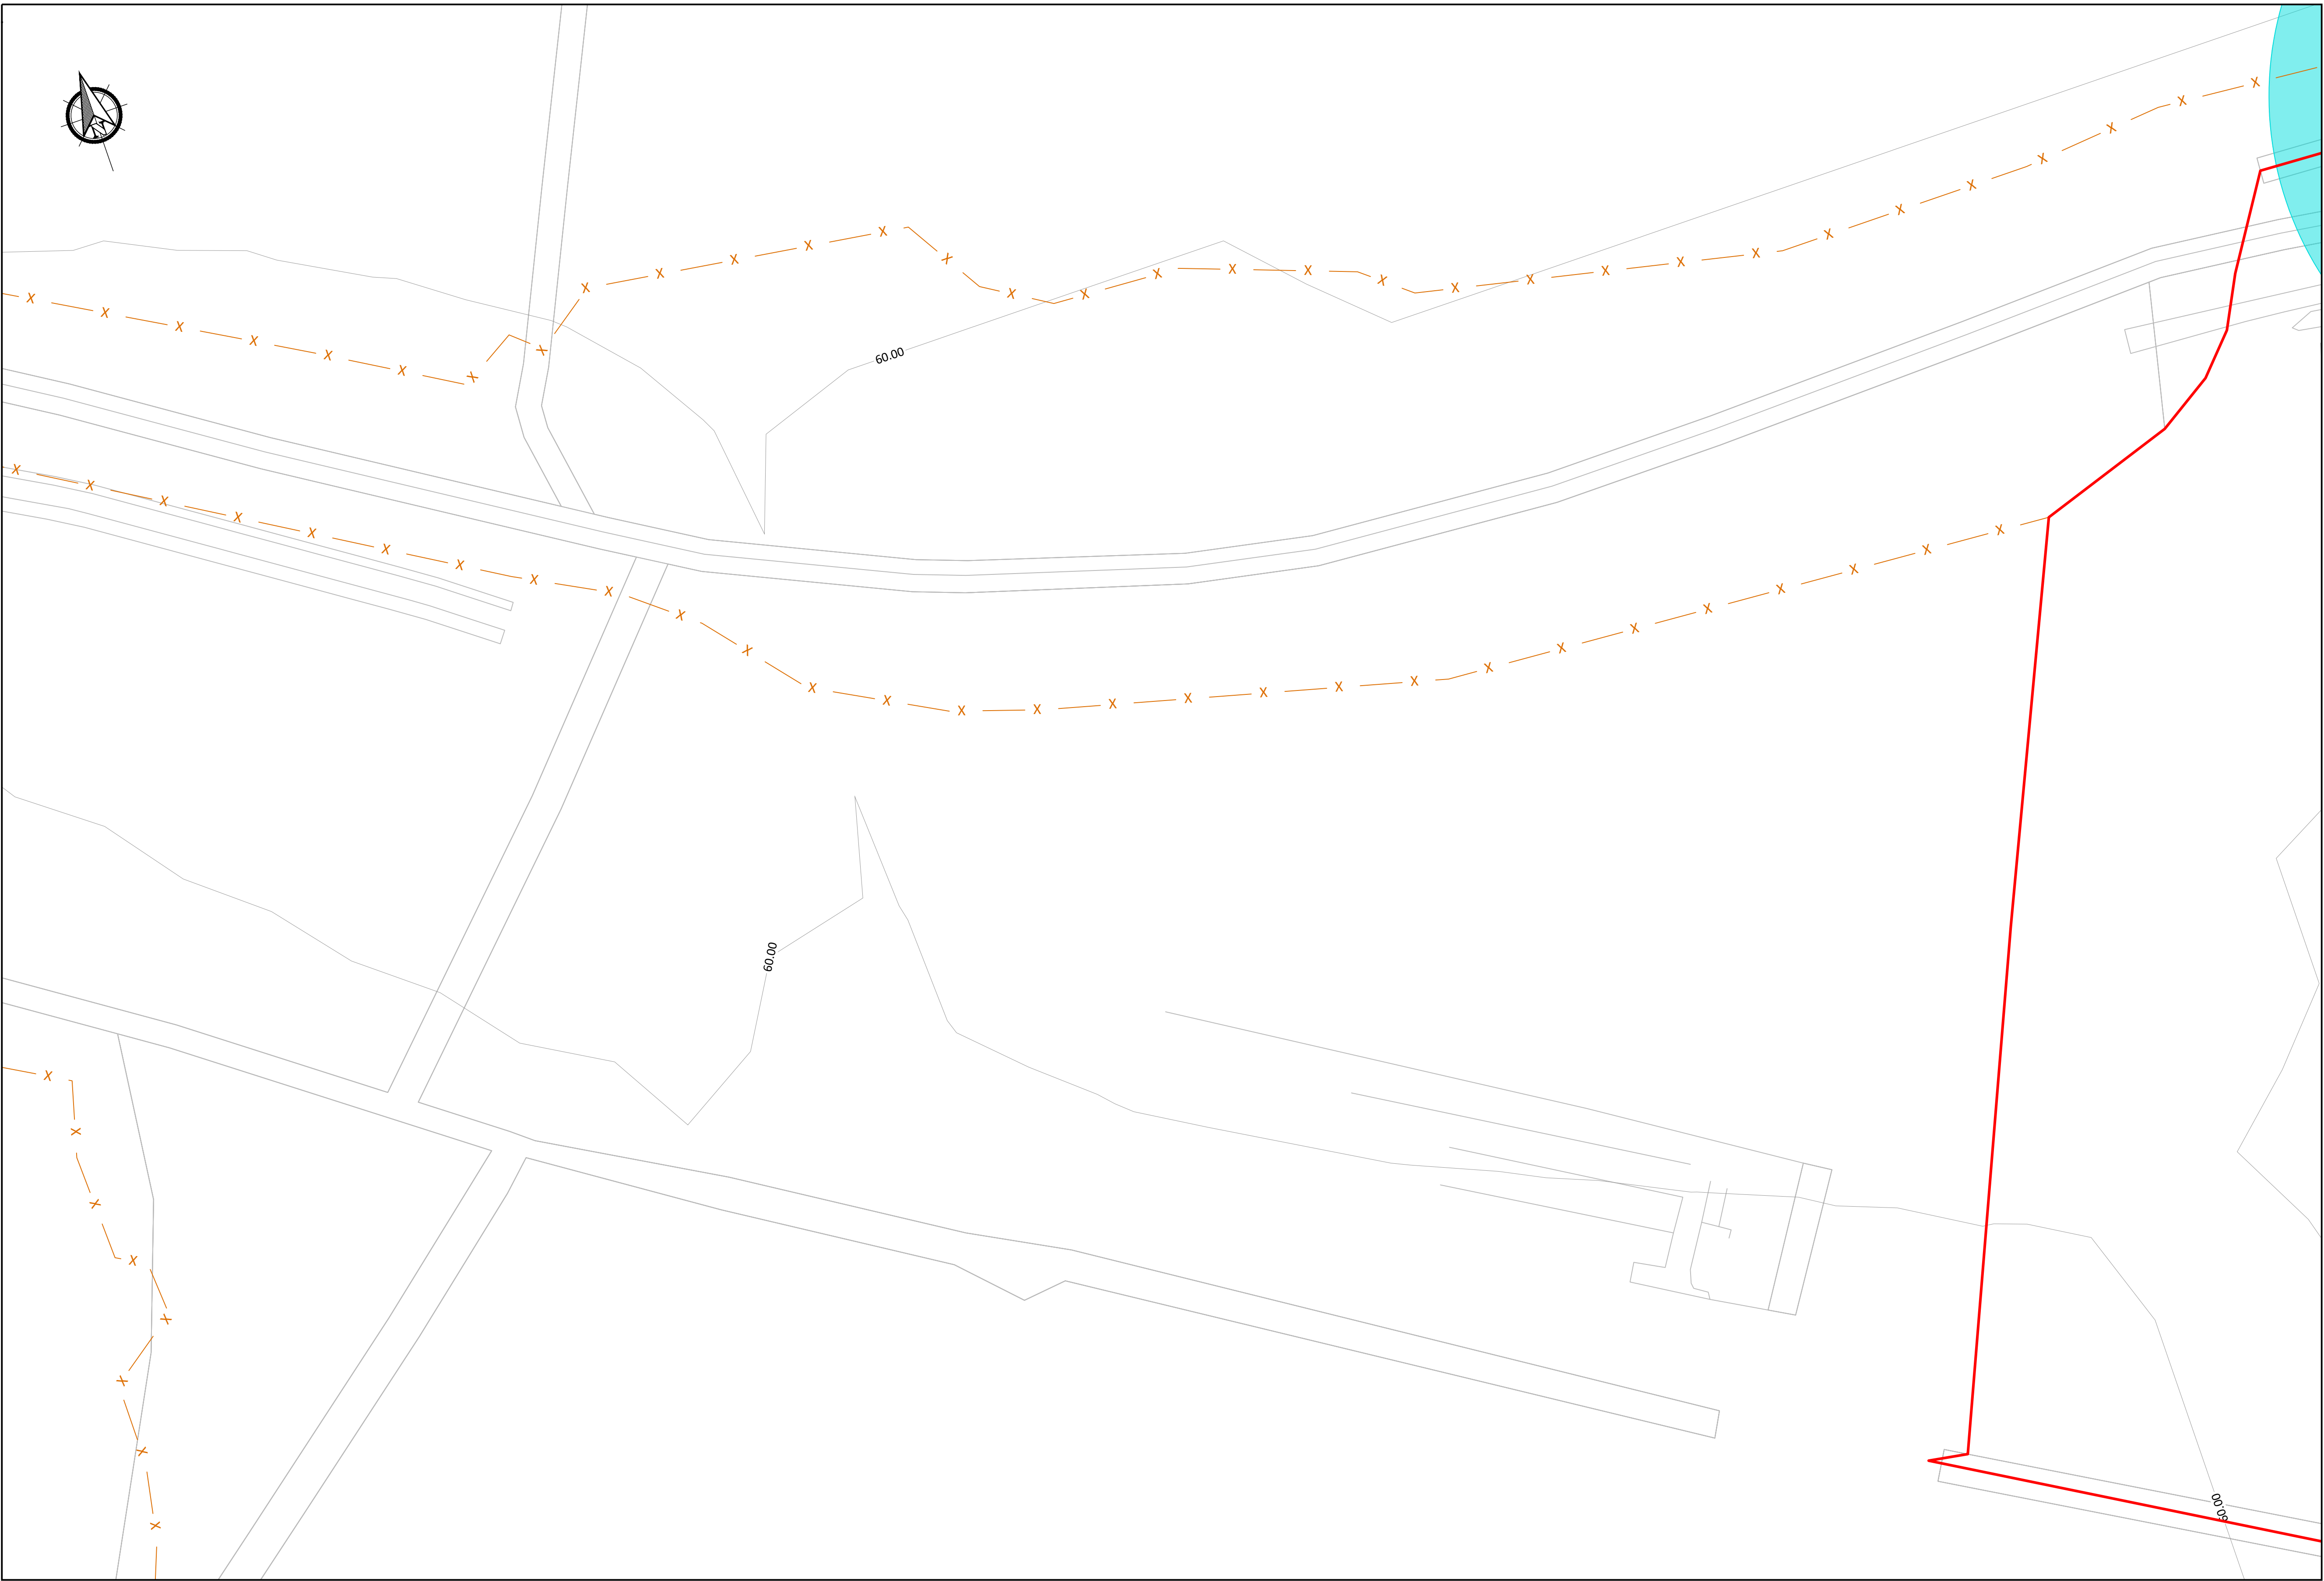

LEGEND:

Planning Site Boundary

Ownership Boundary

Turbine

Proposed Site Access Road

Temporary Widening

Existing Road to be upgraded

64.00

Existing Ground Contour

Proposed Peat Storage Areas

X X

Proposed Habitat Fence

Proposed Internal Grid Cable

HV

Proposed Export Grid Cable

Badger Set Areas

Archaeological Areas

Communication Link Buffer

Interceptor Drain

Roadside Swale

Watercourse Diversion

Existing Drain

Culvert

Stilling Pond

Diffuser



- Notes:
1.

This drawing is for planning purposes only.
2.

Dimensions in meters unless otherwise noted.
3.

Levels shown relative to ordnance datum (Malin Head).
4.

Co-ordinates are to Irish Transverse Mercator (ITM).

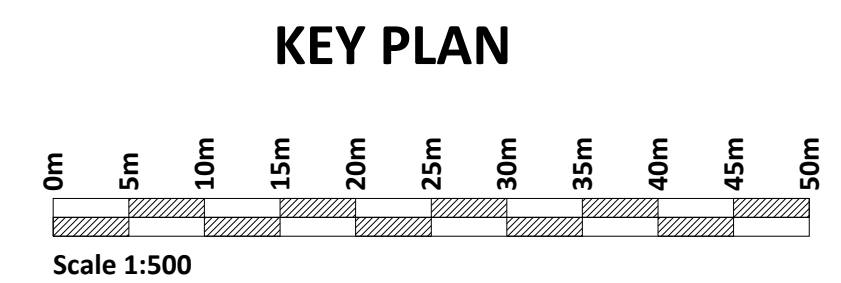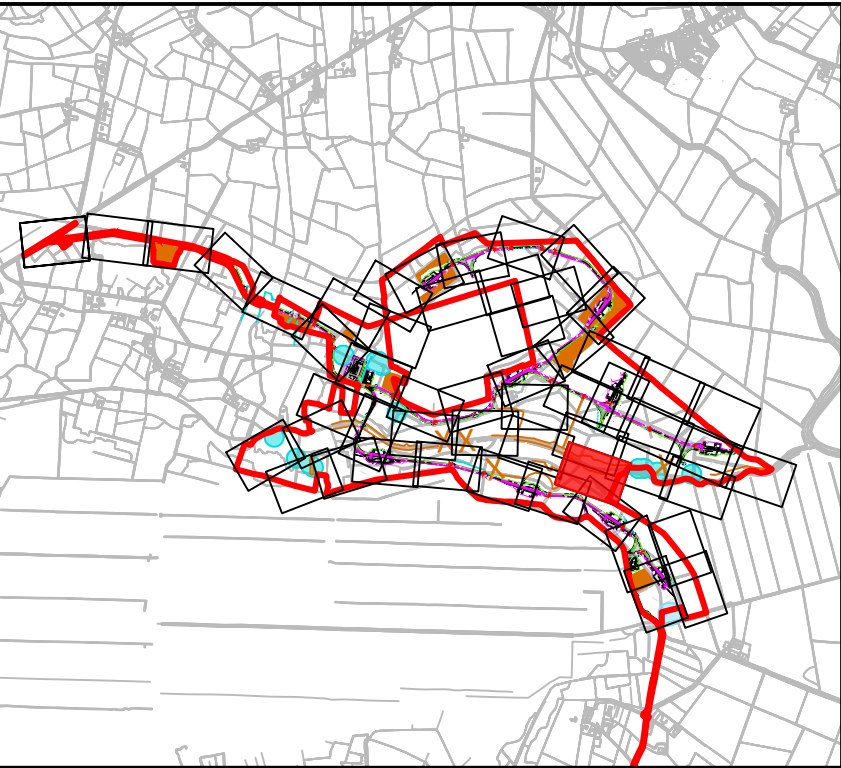

If Applicable : Ordnance Survey Ireland Licence No. CYAL50221678 © Ordnance Survey Ireland and Government of Ireland
OSI 3497,3437,3376,3439,3550,3599,3600,3601,3657,3656

FEHILY
TIMONEY

Cork | Dublin | Carlow

www.fehilytimoney.ie

No part of this document may be reproduced or transmitted in any form or stored in any retrieval system of any nature without the written permission of Fehily Timoney & Company as copyright holder except as agreed for use on the project for which the document was originally issued. Do not scale. Use figured dimensions only. If in doubt - Ask!

Rev.	Description	App By	Date
A	ISSUE FOR PLANNING	JH	15.09.25

PROJECT		DERRYNADARRAGH WIND FARM		CLIENT		 Dara Energy Limited			
SHEET		1:500 SITE LAYOUT PLAN SHEET 35 OF 54		Date	15.09.25	Project number	P22-145	Scale (@ A1-)	1:500
				Drawn by	CS	Drawing Number			Rev
				Checked by	LD	P22-145-0100-0040			A

O:\ACAD\2022\P22-145\P22-145-0100-0040