


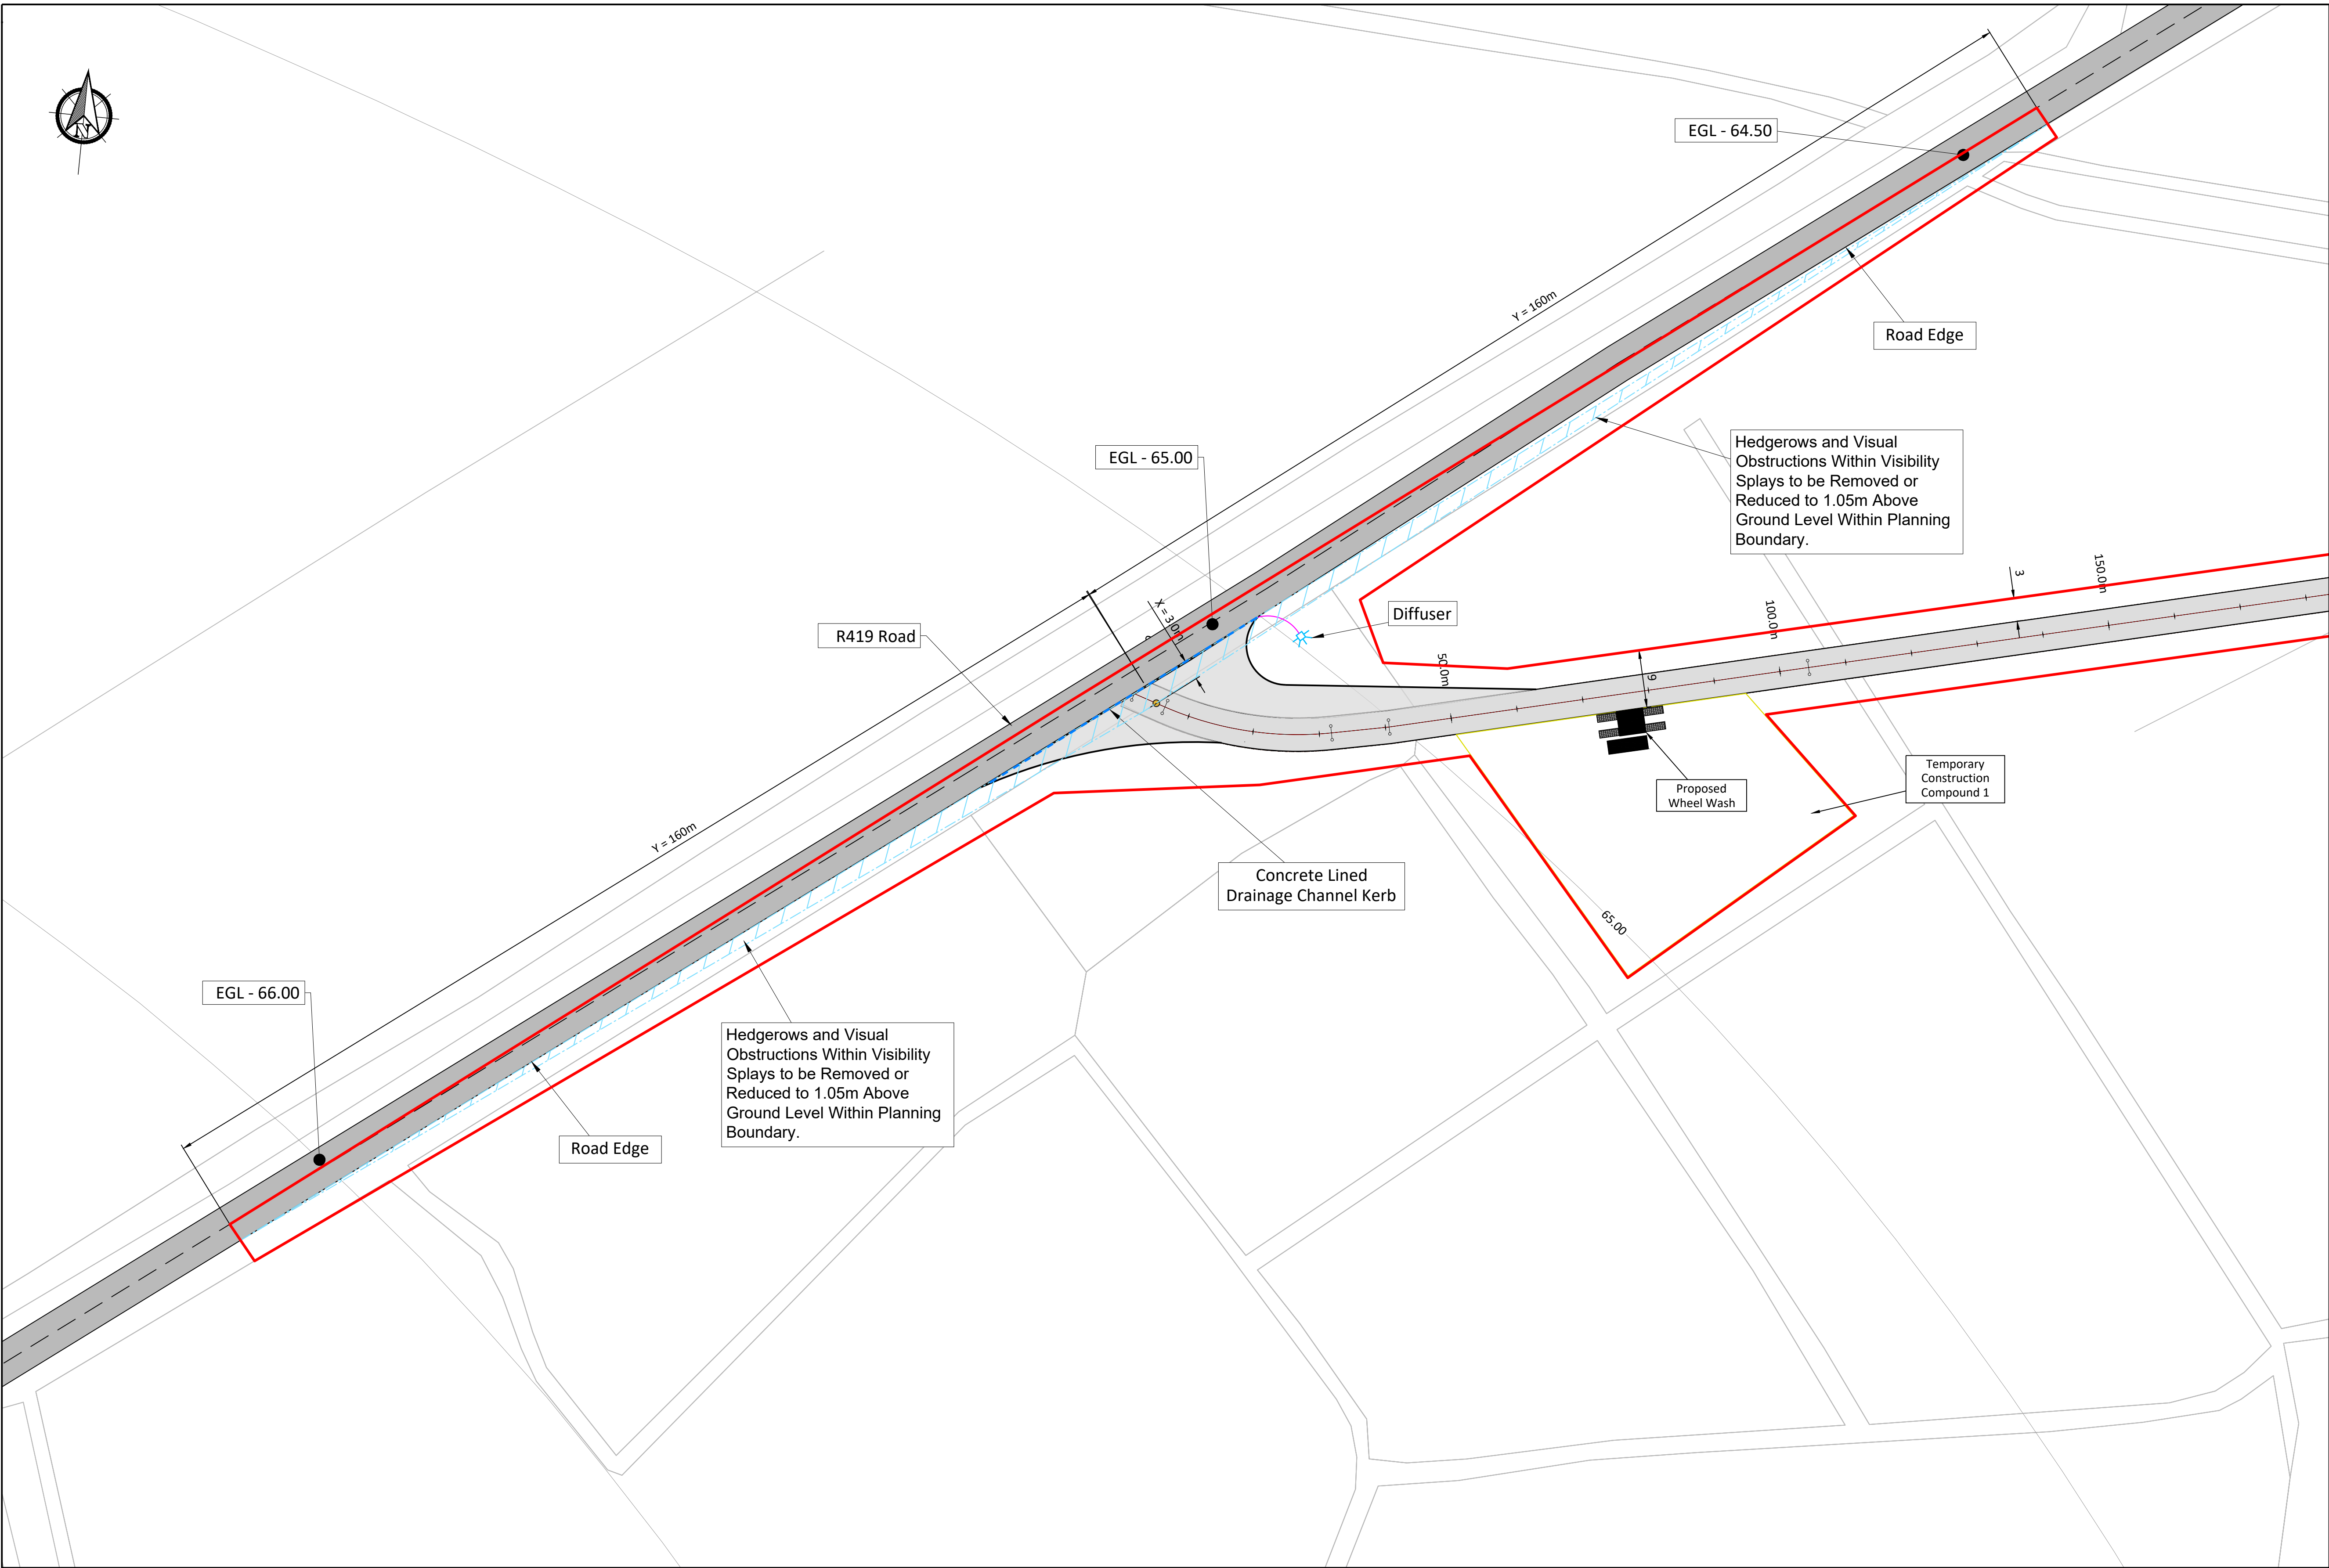


LEGEND:


Planning Site Boundary

Site Access Road

Sight Line & Visibility Splay

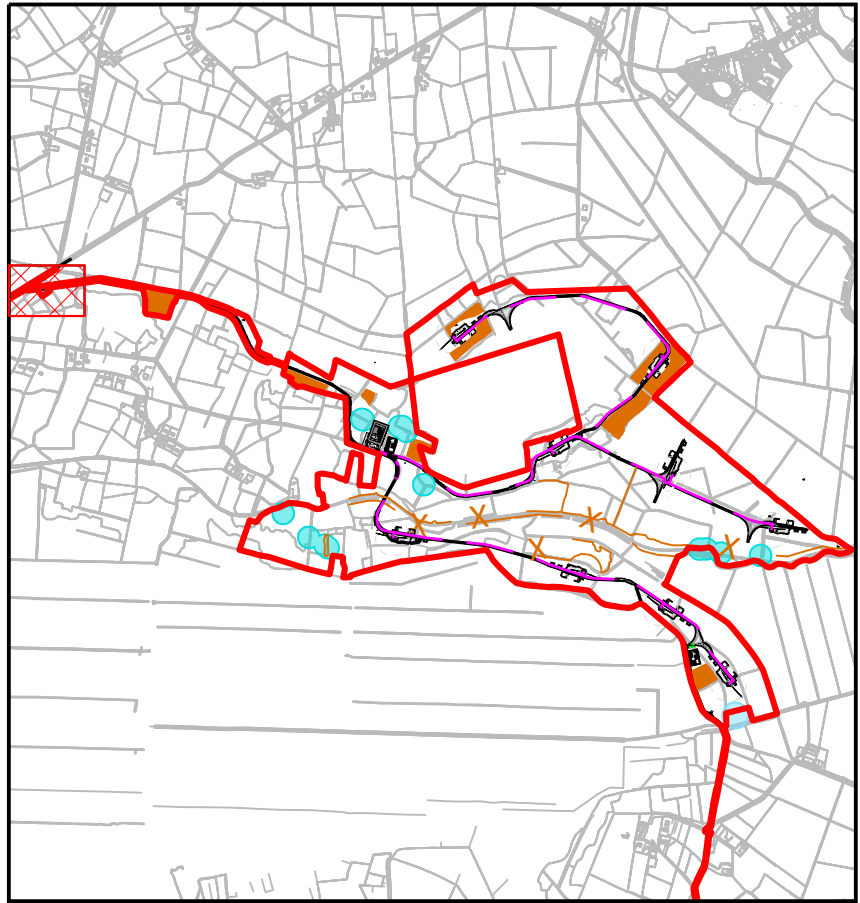

KEY

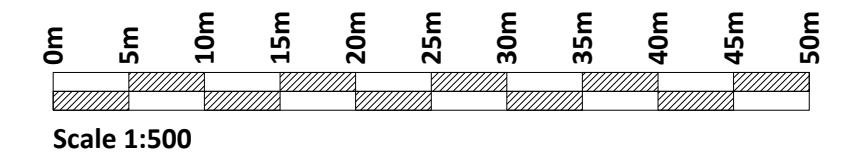

If Applicable : Ordnance Survey Ireland Licence No. CYAL50221678 © Ordnance Survey Ireland and Government of Ireland
OSI 3497,3437,3376,3439,3550,3599,3600,3601,3657,3656

FEHILY
TIMONEY

Cork | Dublin | Carlow

www.fehilytimoney.ie

No part of this document may be reproduced or transmitted in any form or stored in any retrieval system of any nature without the written permission of Fehily Timoney & Company as copyright holder except as agreed for use on the project for which the document was originally issued. Do not scale. Use figured dimensions only. If in doubt - Ask!

Rev.	Description	App By	Date
A	ISSUE FOR PLANNING	JH	15.09.25

PROJECT		CLIENT	
DERRYNADARRAGH WIND FARM		Dara Energy Limited	
SHEET	SITE ENTRANCE LAYOUT	Date	15.09.25
		Project number	P22-145
		Scale (@ A1-)	1:500
		Drawn by	CS
		Checked by	LD
		Drawing Number	
		P22-145-0101-0001	
		Rev	A

O:\ACAD\2022\P22-145\P22-145-0101-0001