



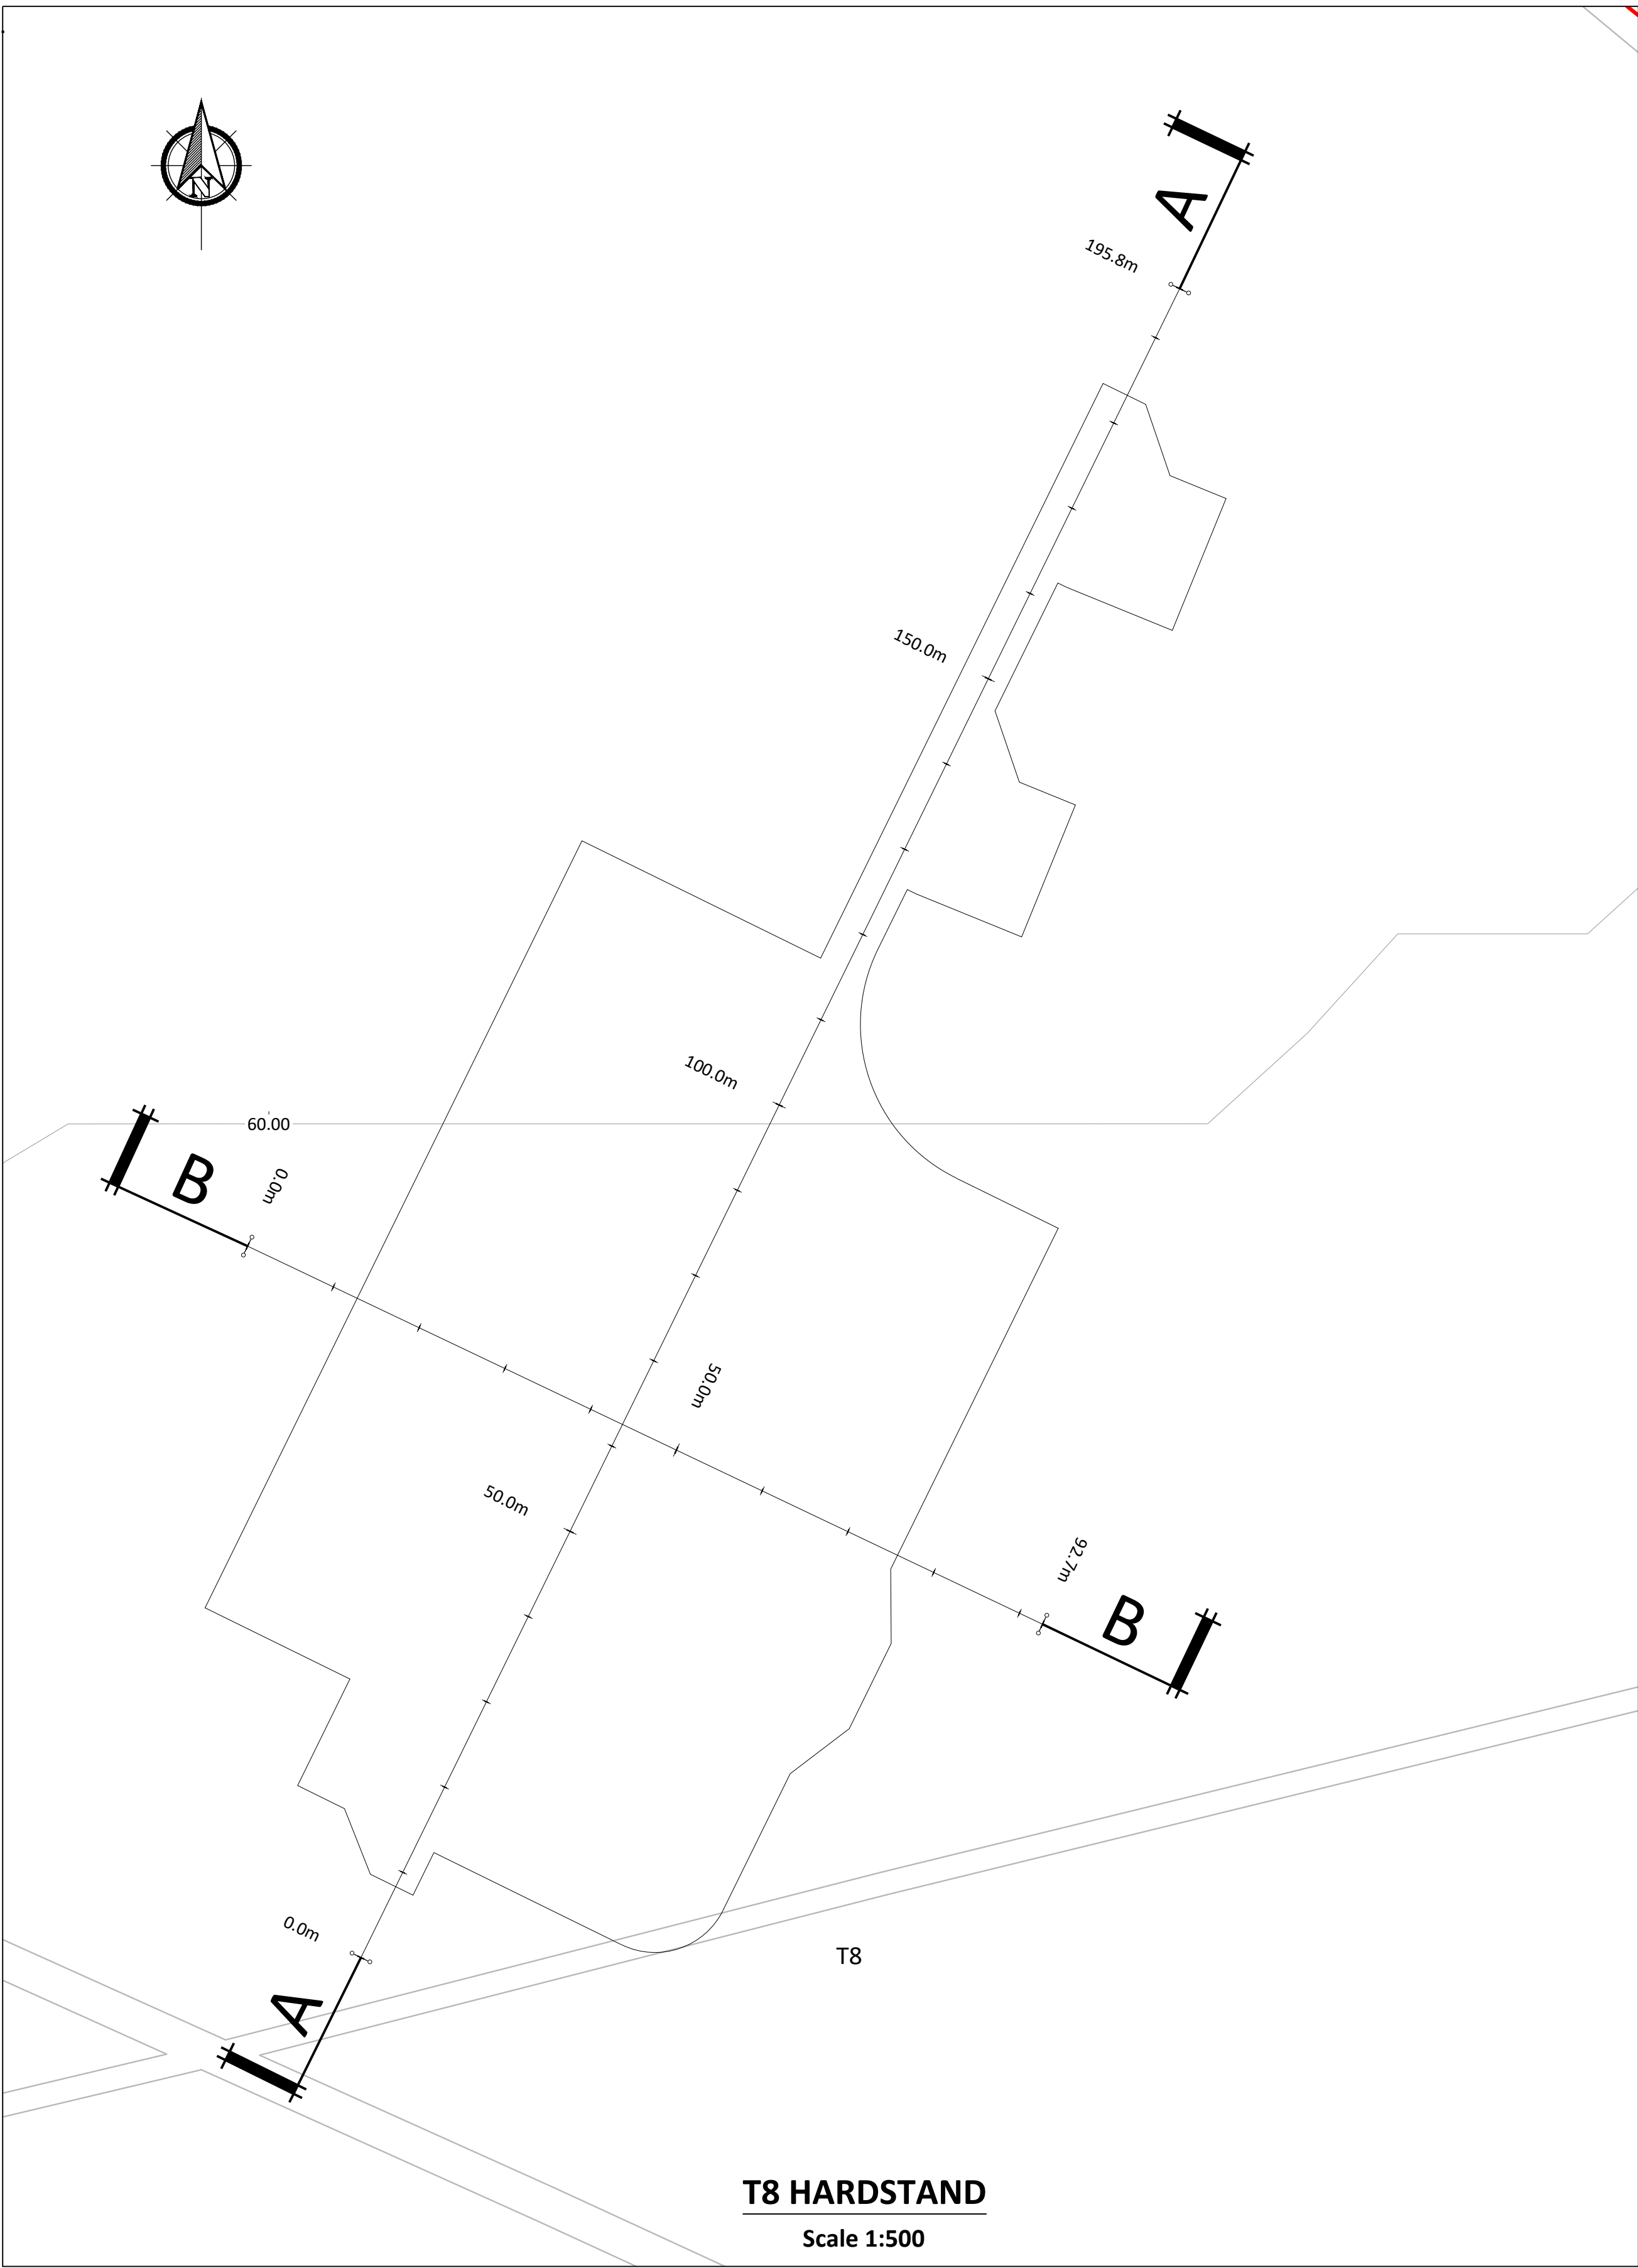

If Applicable : Ordnance Survey Ireland Licence No. CYAL50221678 © Ordnance Survey Ireland and Government of Ireland
OSI 3497,3437,3376,3439,3550,3599,3600,3601,3657,3656

Rev.	Description	App By	Date
A	ISSUE FOR PLANNING	JH	15.09.25

PROJECT		CLIENT	
DERRYNADARRAGH WIND FARM			
SHEET	T8 HARDSTAND - PLAN & SECTIONS	Date	15.09.25
		Project number	P22-145
		Scale (@ A1-) 1:500	
		Drawn by	CS
		Checked by	LD
		Drawing Number	
		P22-145-0102-0008	
		Rev	
		A	

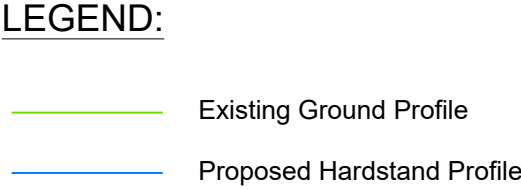

Chainage	0.000	10.000	20.000	30.000	40.000	50.000	60.000	70.000	80.000	90.000	100.000	110.000	120.000	130.000	140.000	150.000	160.000	170.000	180.000	190.000	195.753
Extg Ground Level	60.000	60.000	60.000	60.000	60.000	60.000	60.000	60.000	60.000	60.000	60.000	60.000	60.000	60.000	60.000	60.000	60.000	60.000	60.000	60.000	60.000
Prop. Road Level		60.000	60.000	60.000	60.000	60.000	60.000	60.000	60.000	60.000	60.000	60.000	60.000	60.000	60.000	60.000	60.000	60.000	60.000	60.000	60.000

T8 SECTION A-A
Scale 1:500

Chainage	0.000	10.000	20.000	30.000	40.000	50.000	60.000	70.000	80.000	90.000	92.691
Extg Ground Level	60.000	60.000	60.000	60.000	60.000	60.000	60.000	60.000	60.000	60.000	60.000
Prop. Road Level			60.000	60.000	60.000	60.000	60.000	60.000	60.000	60.000	60.000

T8 SECTION B-B
Scale 1:500

