


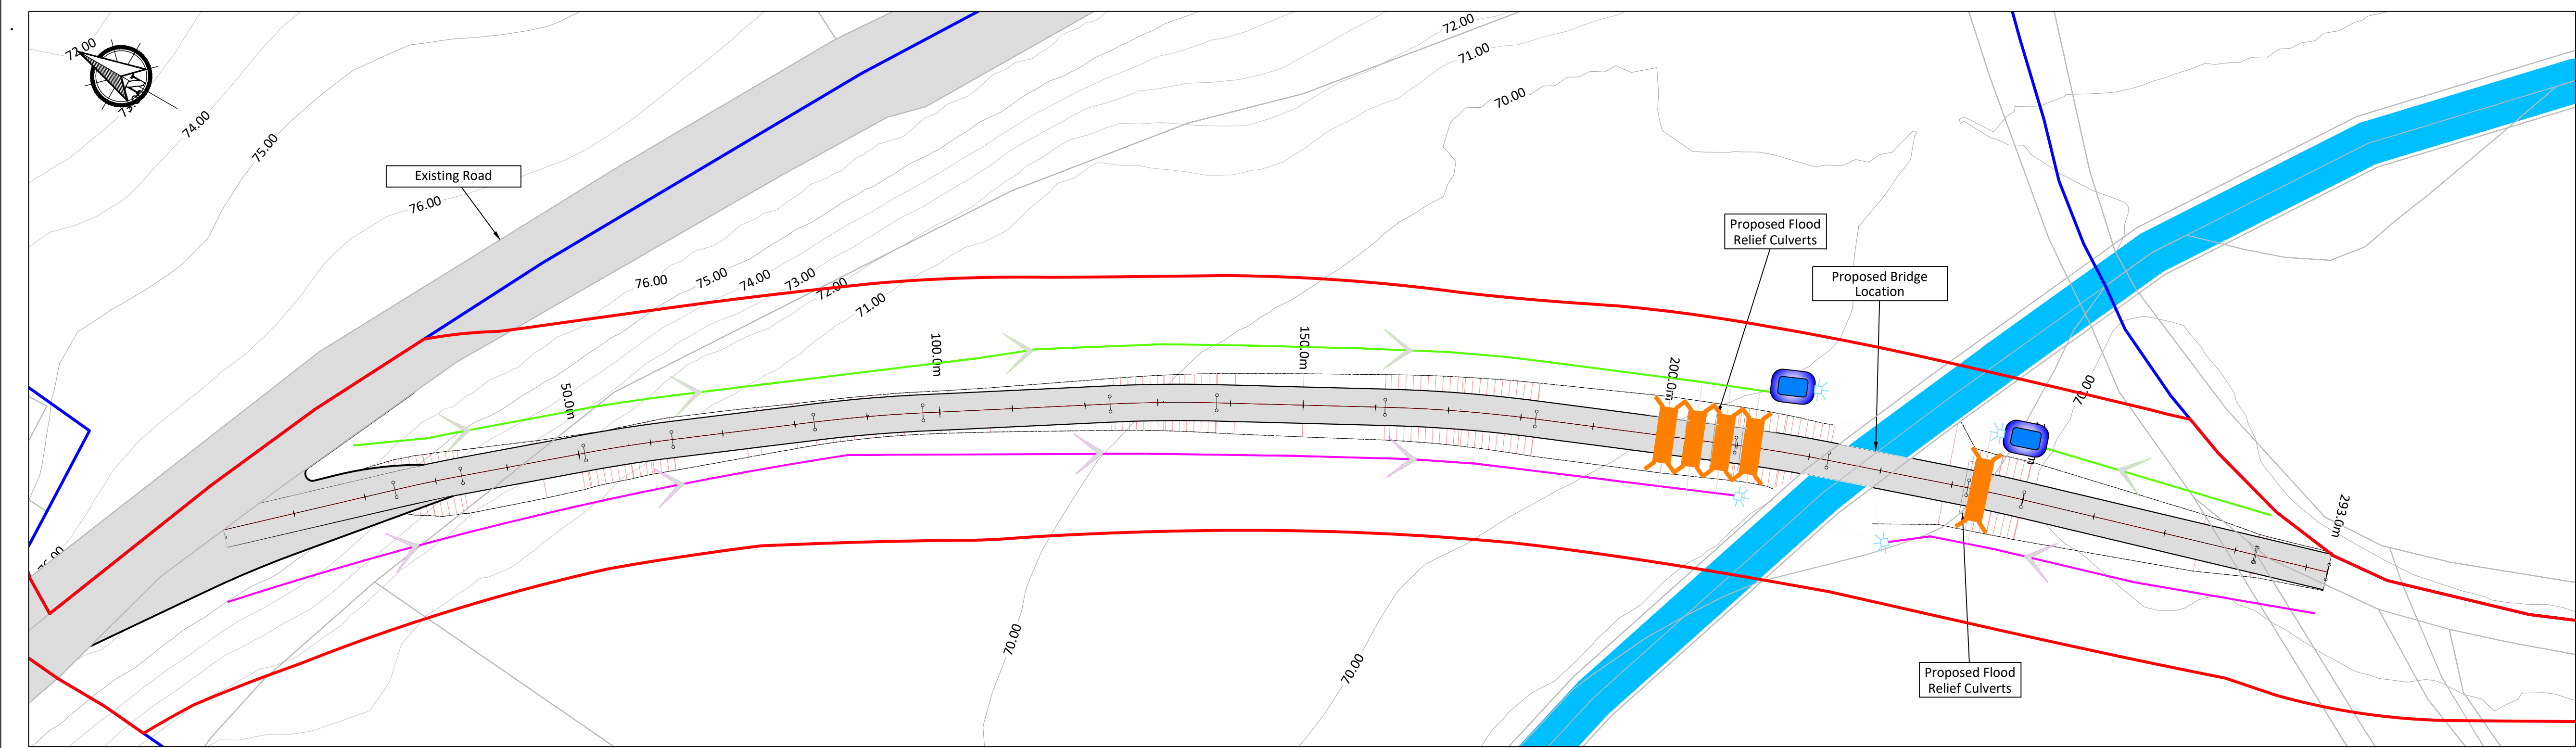


PLAN
Scale 1:500


LEGEND:

- Planning Site Boundary
- Ownership Boundary
- Interceptor Drain
- Roadside Swale
- Stilling Pond
- Diffuser

- Notes.
- For planning purposes only. Not for construction.
 - Existing verges requiring temporary load bearing work shall be fully reinstated to their original condition following delivery of turbines.
 - All third party public & private infrastructure including pavements, street infrastructure, drainage and services shall be adequately protected throughout the proposed works and reinstated to their original condition following delivery of the turbines.
 - Existing public road drainage patterns shall be maintained at all time throughout the works.

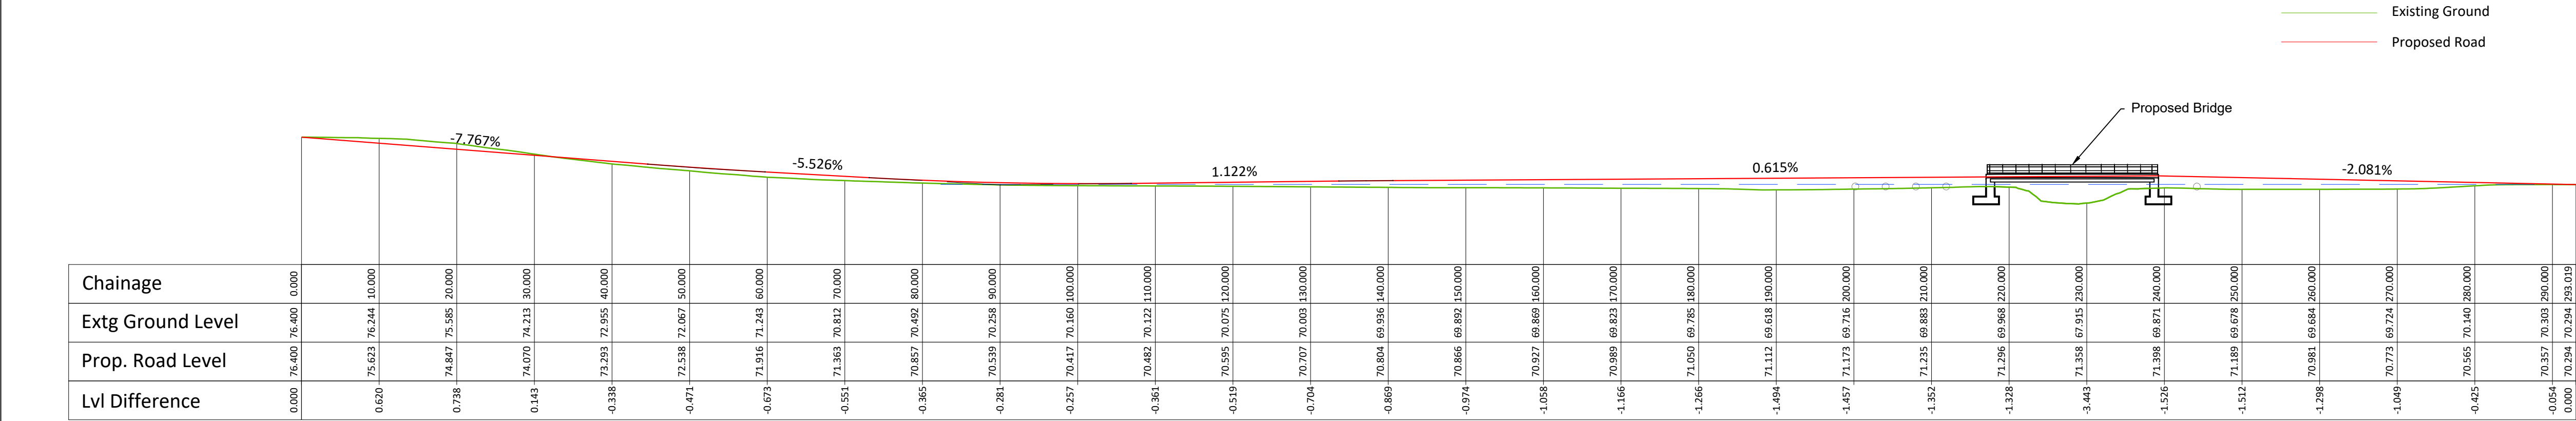

PROFILE
Scale 1:500

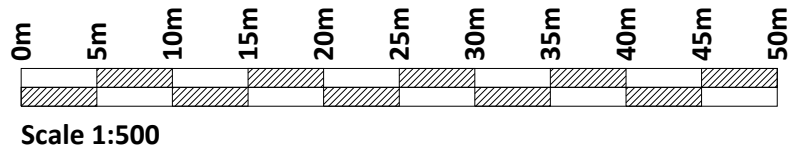

If Applicable : Ordnance Survey Ireland Licence No. CYAL50221678 © Ordnance Survey Ireland and Government of Ireland
OSI 3497,3437,3376,3439,3550,3599,3600,3601,3657,3656

FEHILY TIMONEY Cork | Dublin | Carlow
www.fehilytimoney.ie

No part of this document may be reproduced or transmitted in any form or stored in any retrieval system of any nature without the written permission of Fehily Timoney & Company as copyright holder except as agreed for use on the project for which the document was originally issued. Do not scale. Use figured dimensions only. If in doubt - Ask!

Rev.	Description	App By	Date
A	ISSUE FOR PLANNING	JH	15.09.25

PROJECT DERRYNADARRAGH WIND FARM		CLIENT 				
SHEET PRELIMINARY DESIGN - TDR NODE LOCATION 29/30-ROAD PLAN & PROFILE	Date	15.09.25	Project number	P22-145	Scale (@ A1-)	1:500
	Drawn by	CS	Drawing Number			Rev
	Checked by	LD	P22-145-0300-0004			A

O:\ACAD\2022\P22-145\P22-145-0300-0004