


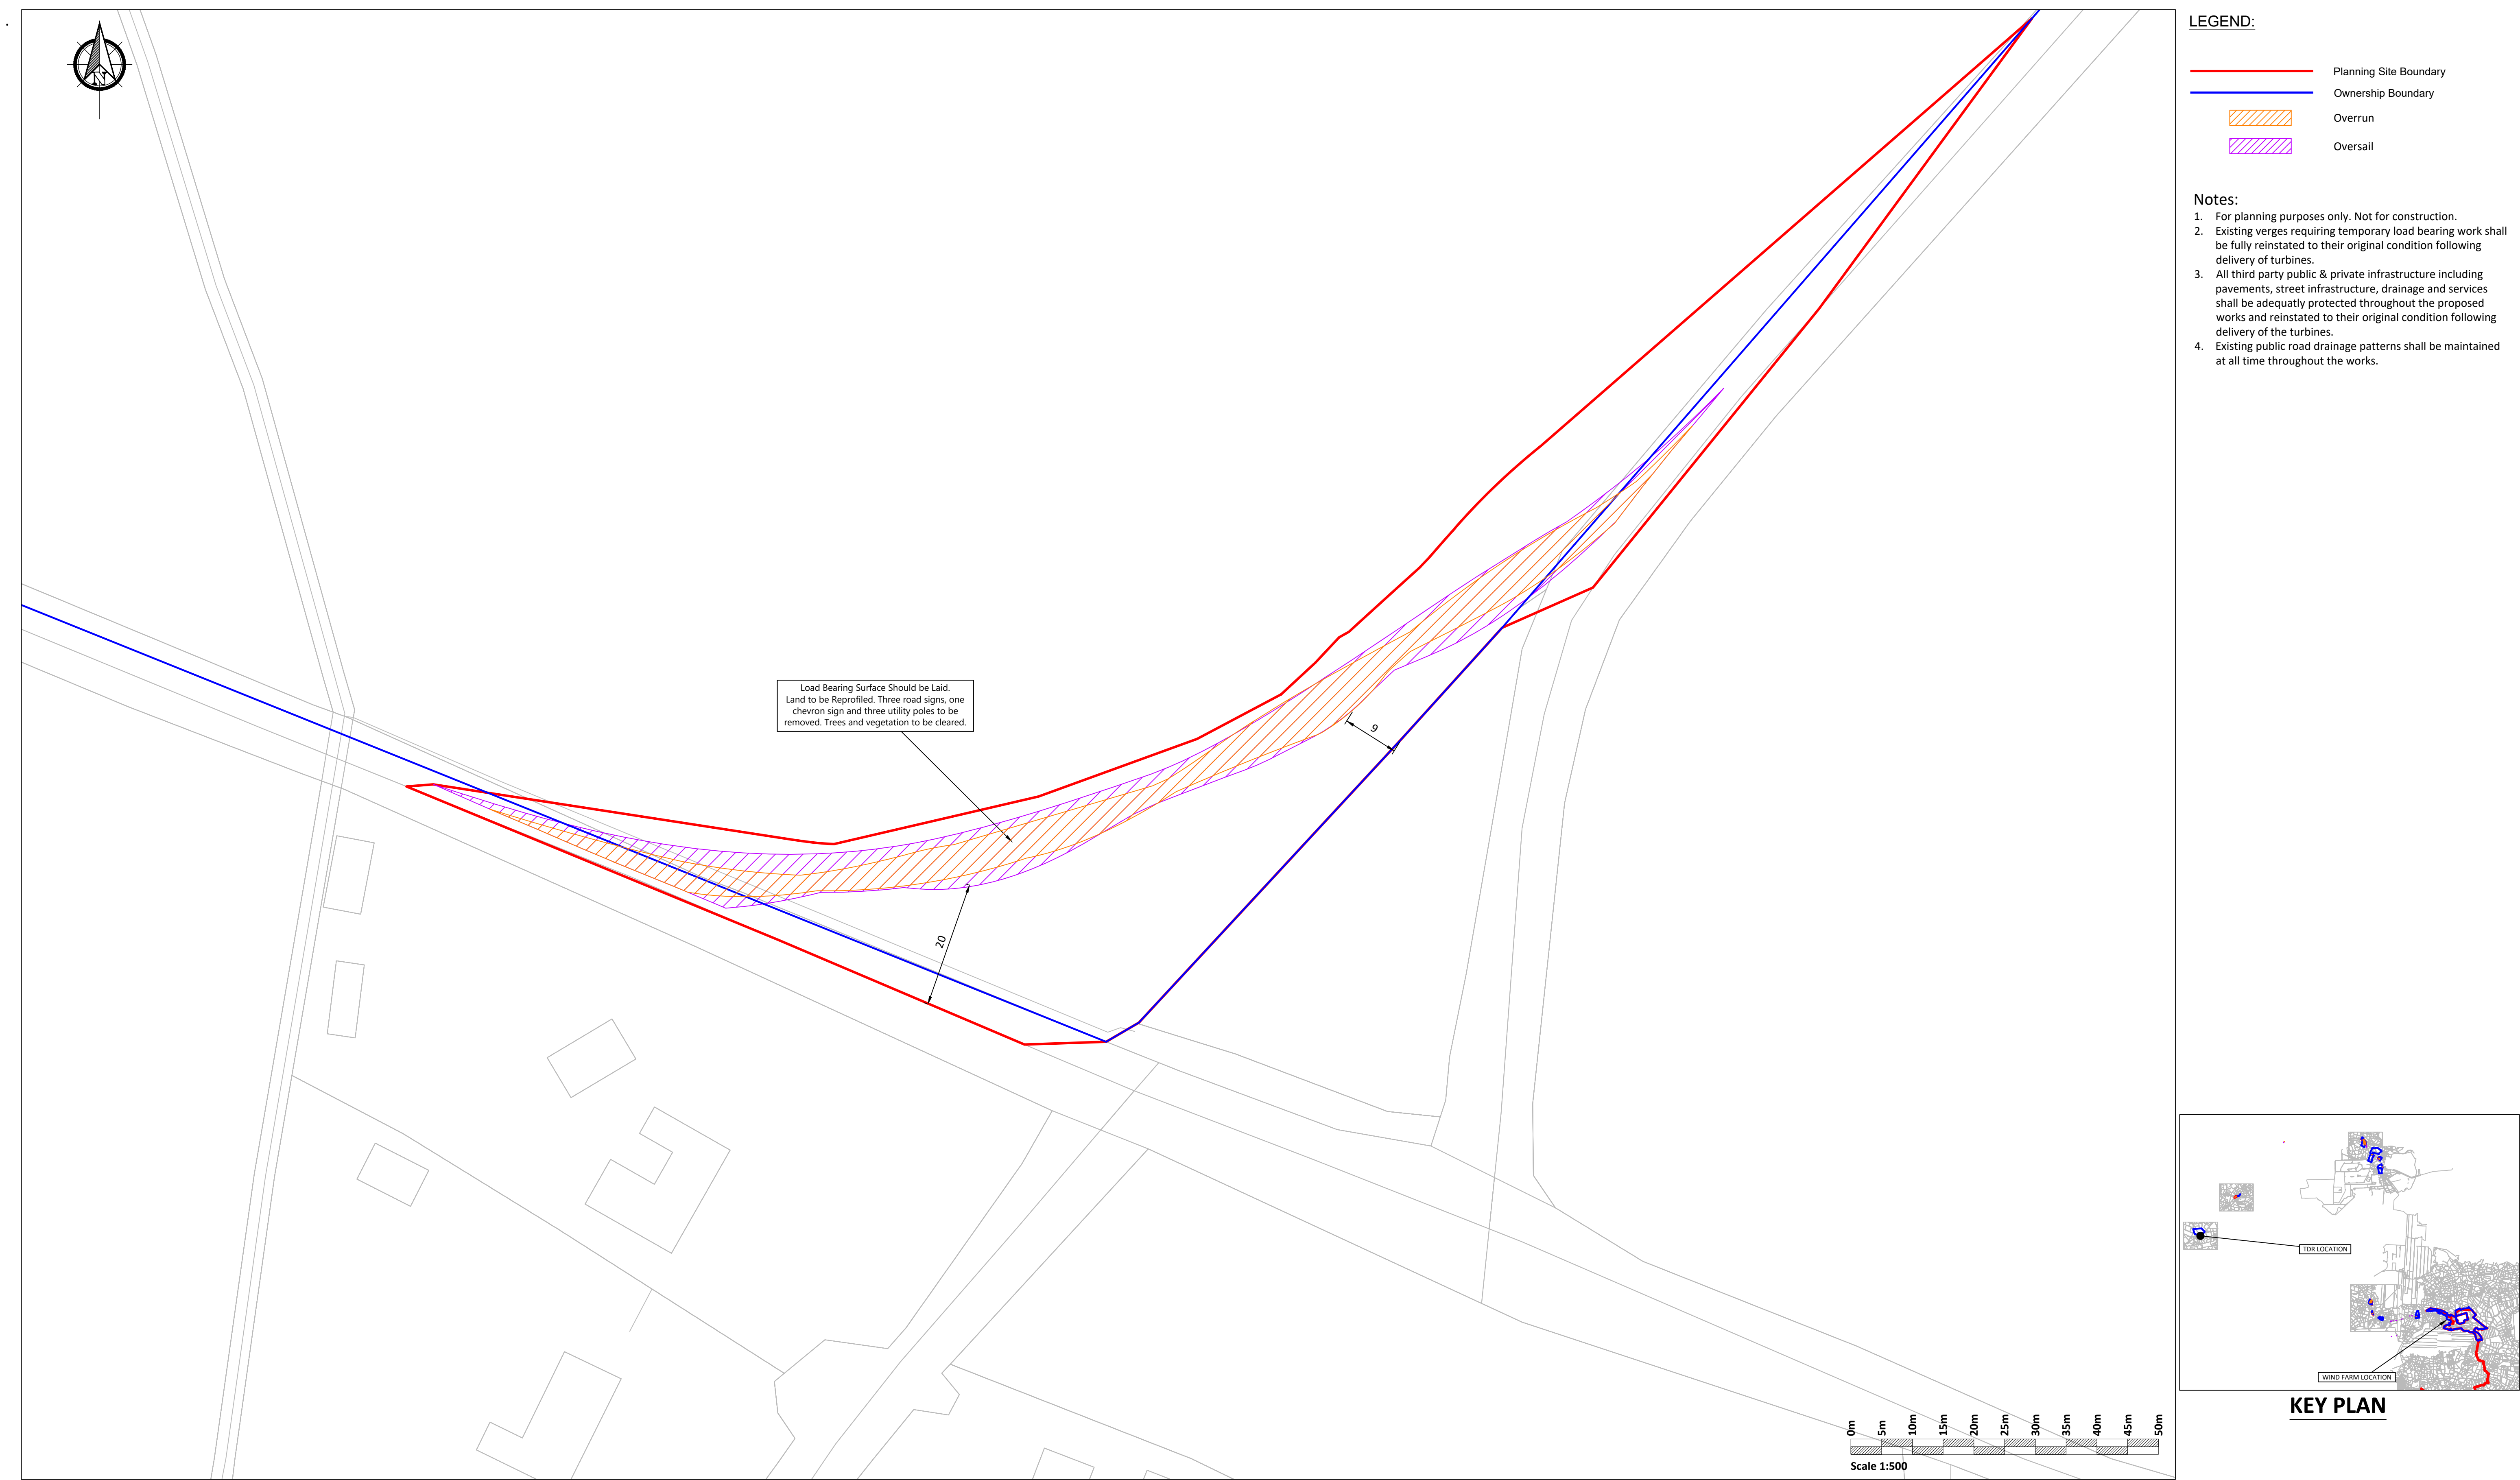

If Applicable : Ordnance Survey Ireland Licence No. CYAL50221678 © Ordnance Survey Ireland and Government of Ireland
OSI 3497,3437,3376,3439,3550,3599,3600,3601,3657,3656

Rev.	Description	App By	Date
A	ISSUE FOR PLANNING	JH	15.09.25

PROJECT	CLIENT		
DERRYNADARRAGH WIND FARM			
SHEET	TDR LOCATION 19		
Date	15.09.25	Project number	P22-145
Drawn by	CS	Drawing Number	P22-145-0300-0009
Checked by	LD		
Scale (@ A1-) 1:500			Rev A