



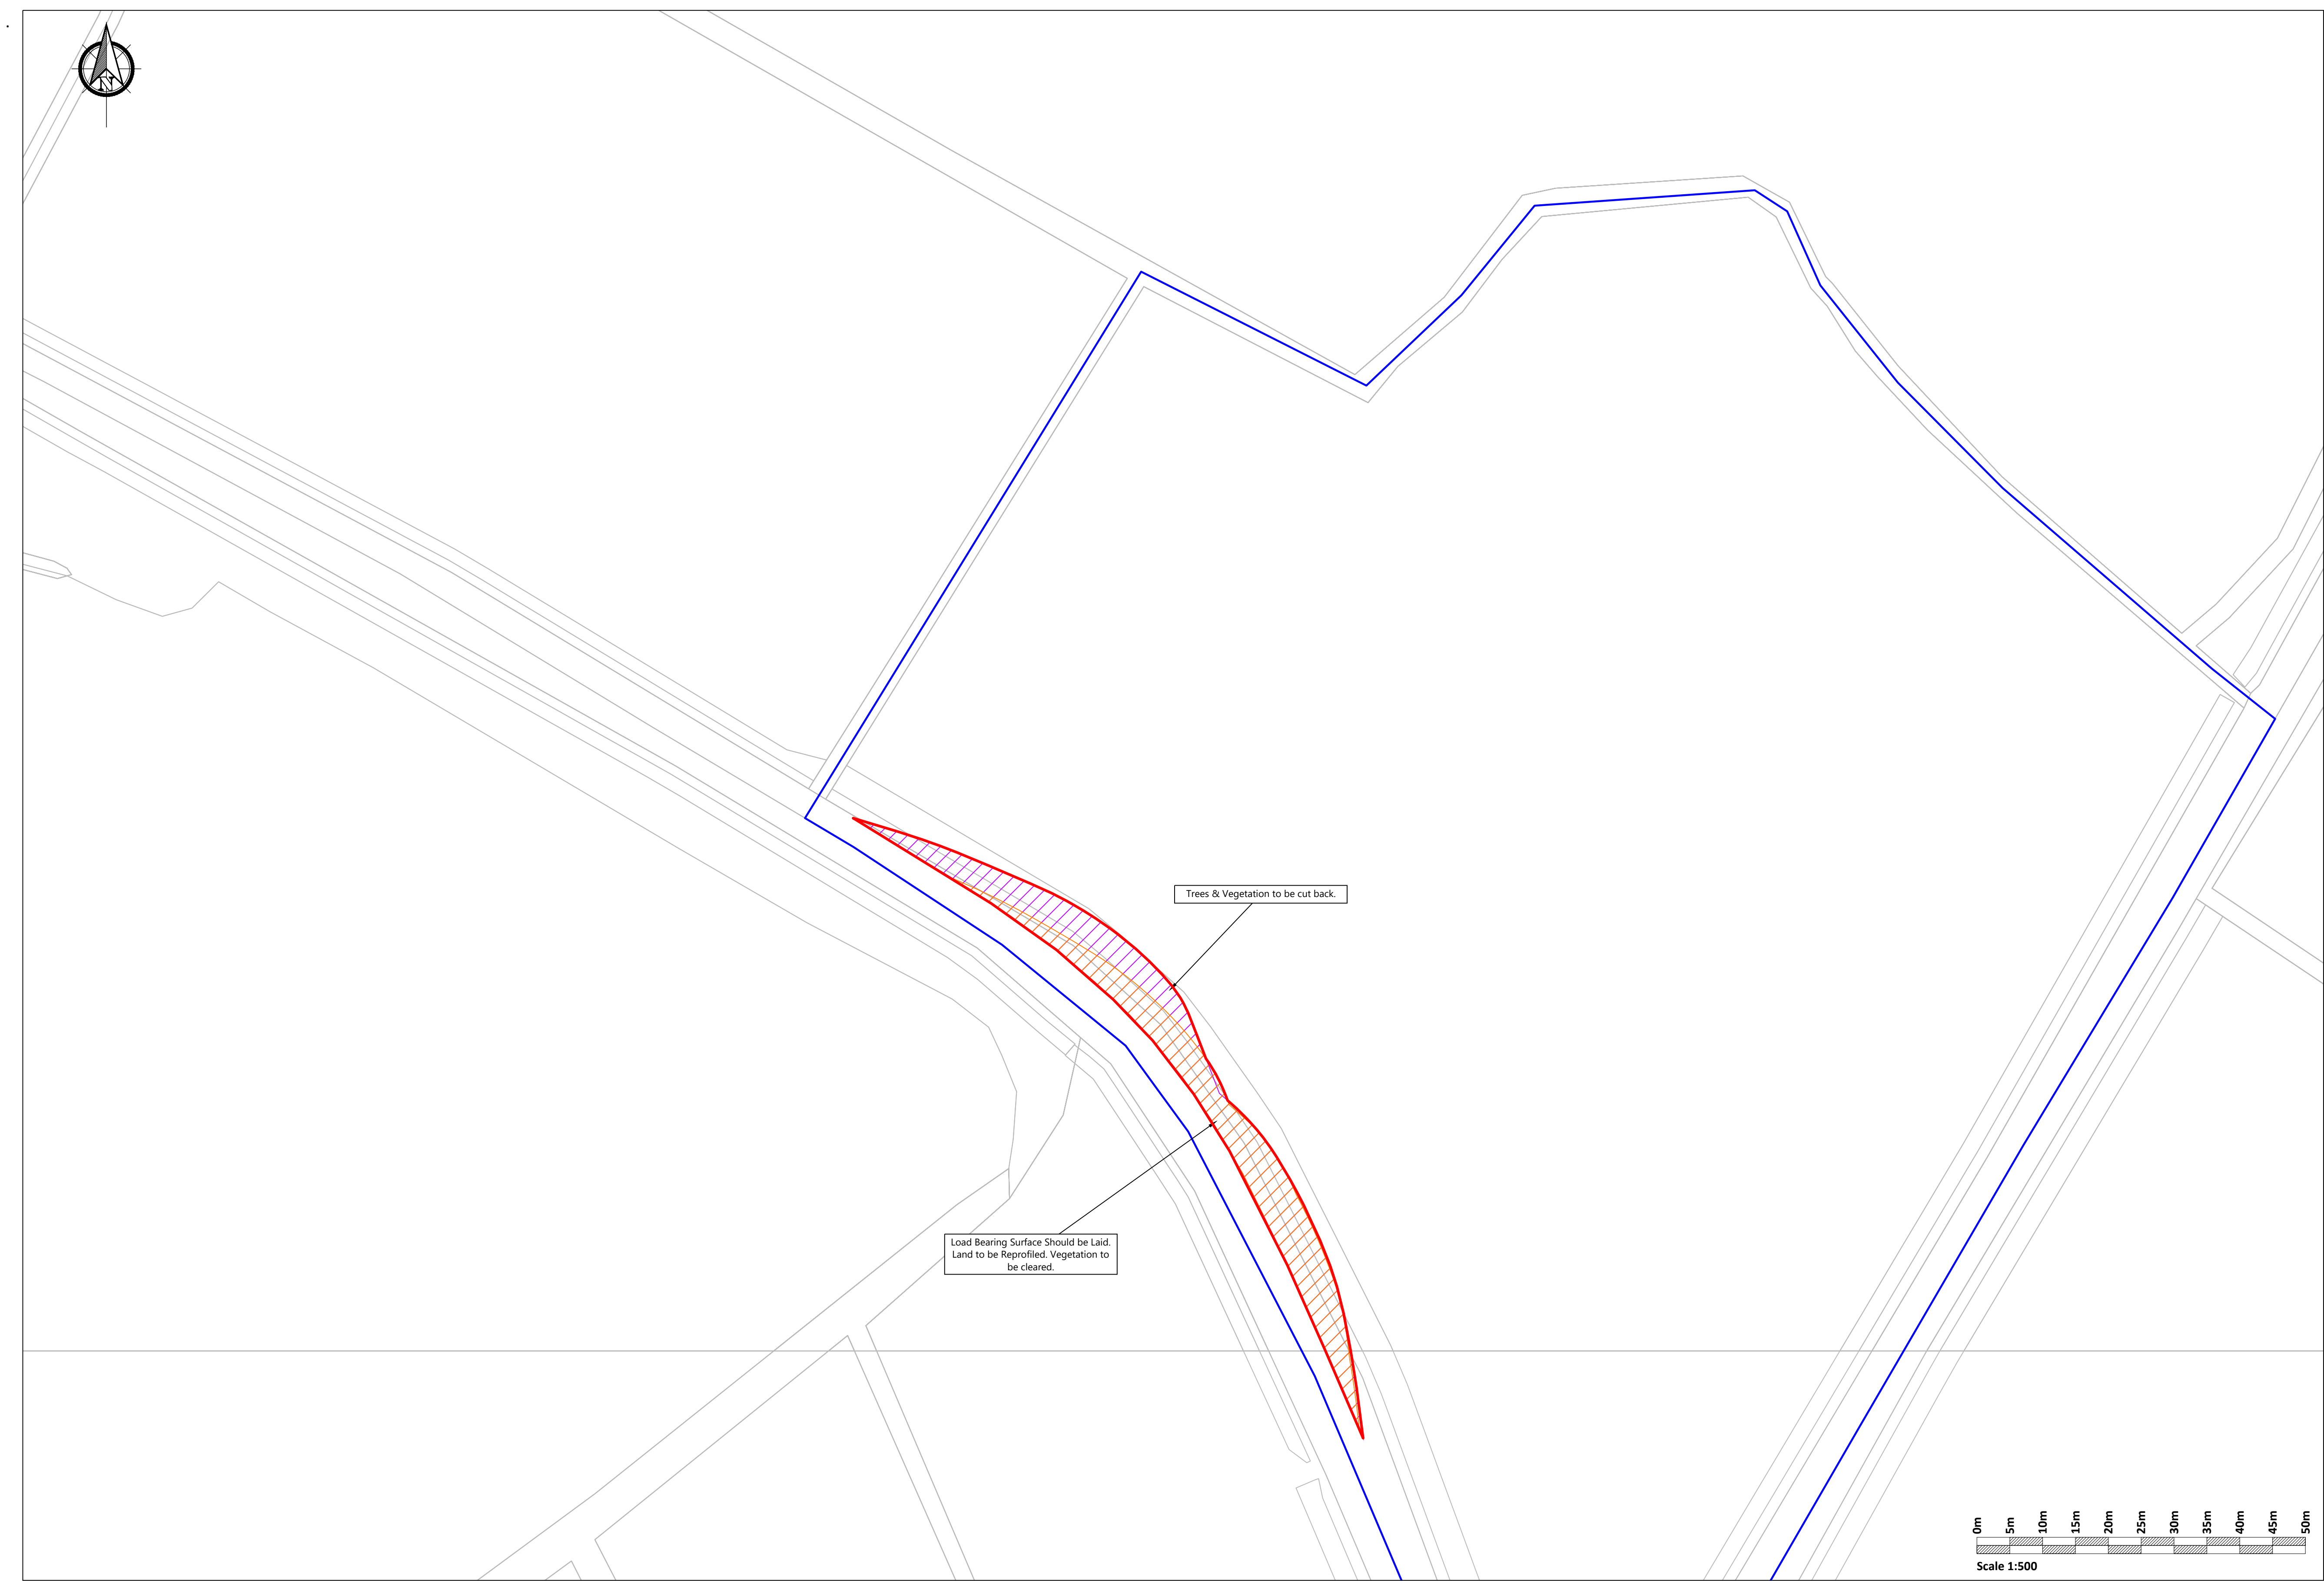

- LEGEND:**
- Planning Site Boundary
 - Ownership Boundary
 - Overrun
 - Oversail
- Notes:**
- For planning purposes only. Not for construction.
 - Existing verges requiring temporary load bearing work shall be fully reinstated to their original condition following delivery of turbines.
 - All third party public & private infrastructure including pavements, street infrastructure, drainage and services shall be adequately protected throughout the proposed works and reinstated to their original condition following delivery of the turbines.
 - Existing public road drainage patterns shall be maintained at all time throughout the works.

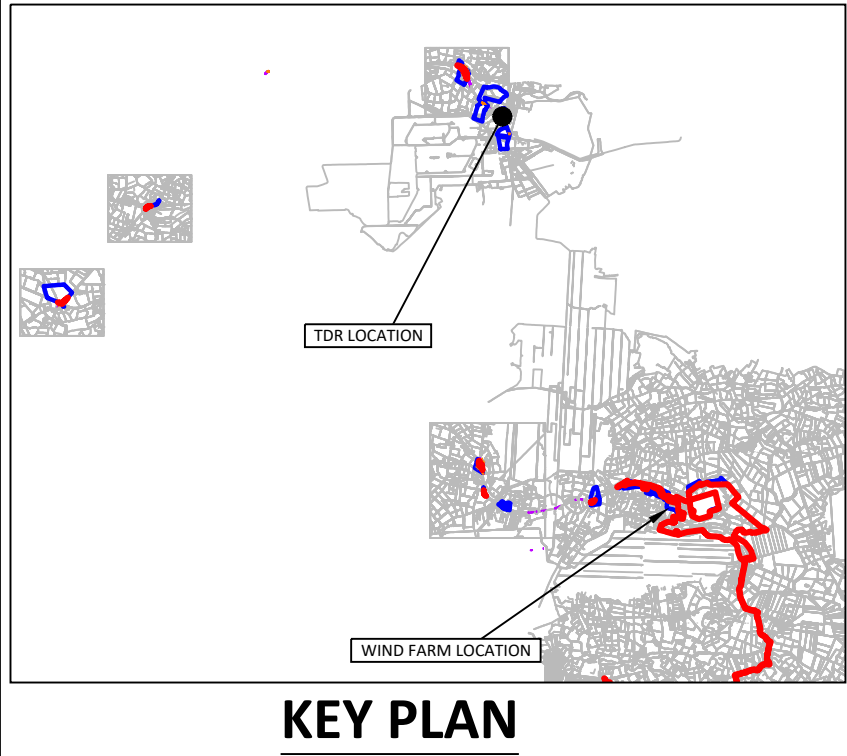

If Applicable : Ordnance Survey Ireland Licence No. CYAL50221678 © Ordnance Survey Ireland and Government of Ireland
OSI 3497,3437,3376,3439,3550,3599,3600,3601,3657,3656

Rev.	Description	App By	Date
A	ISSUE FOR PLANNING	JH	15.09.25

PROJECT		CLIENT	
DERRYNADARRAGH WIND FARM			
SHEET	TDR LOCATION 32	Date	15.09.25
		Project number	P22-145
		Scale (@ A1-)	1:500
		Drawn by	CS
		Checked by	LD
		Drawing Number	
		P22-145-0300-0010	
		Rev	A