


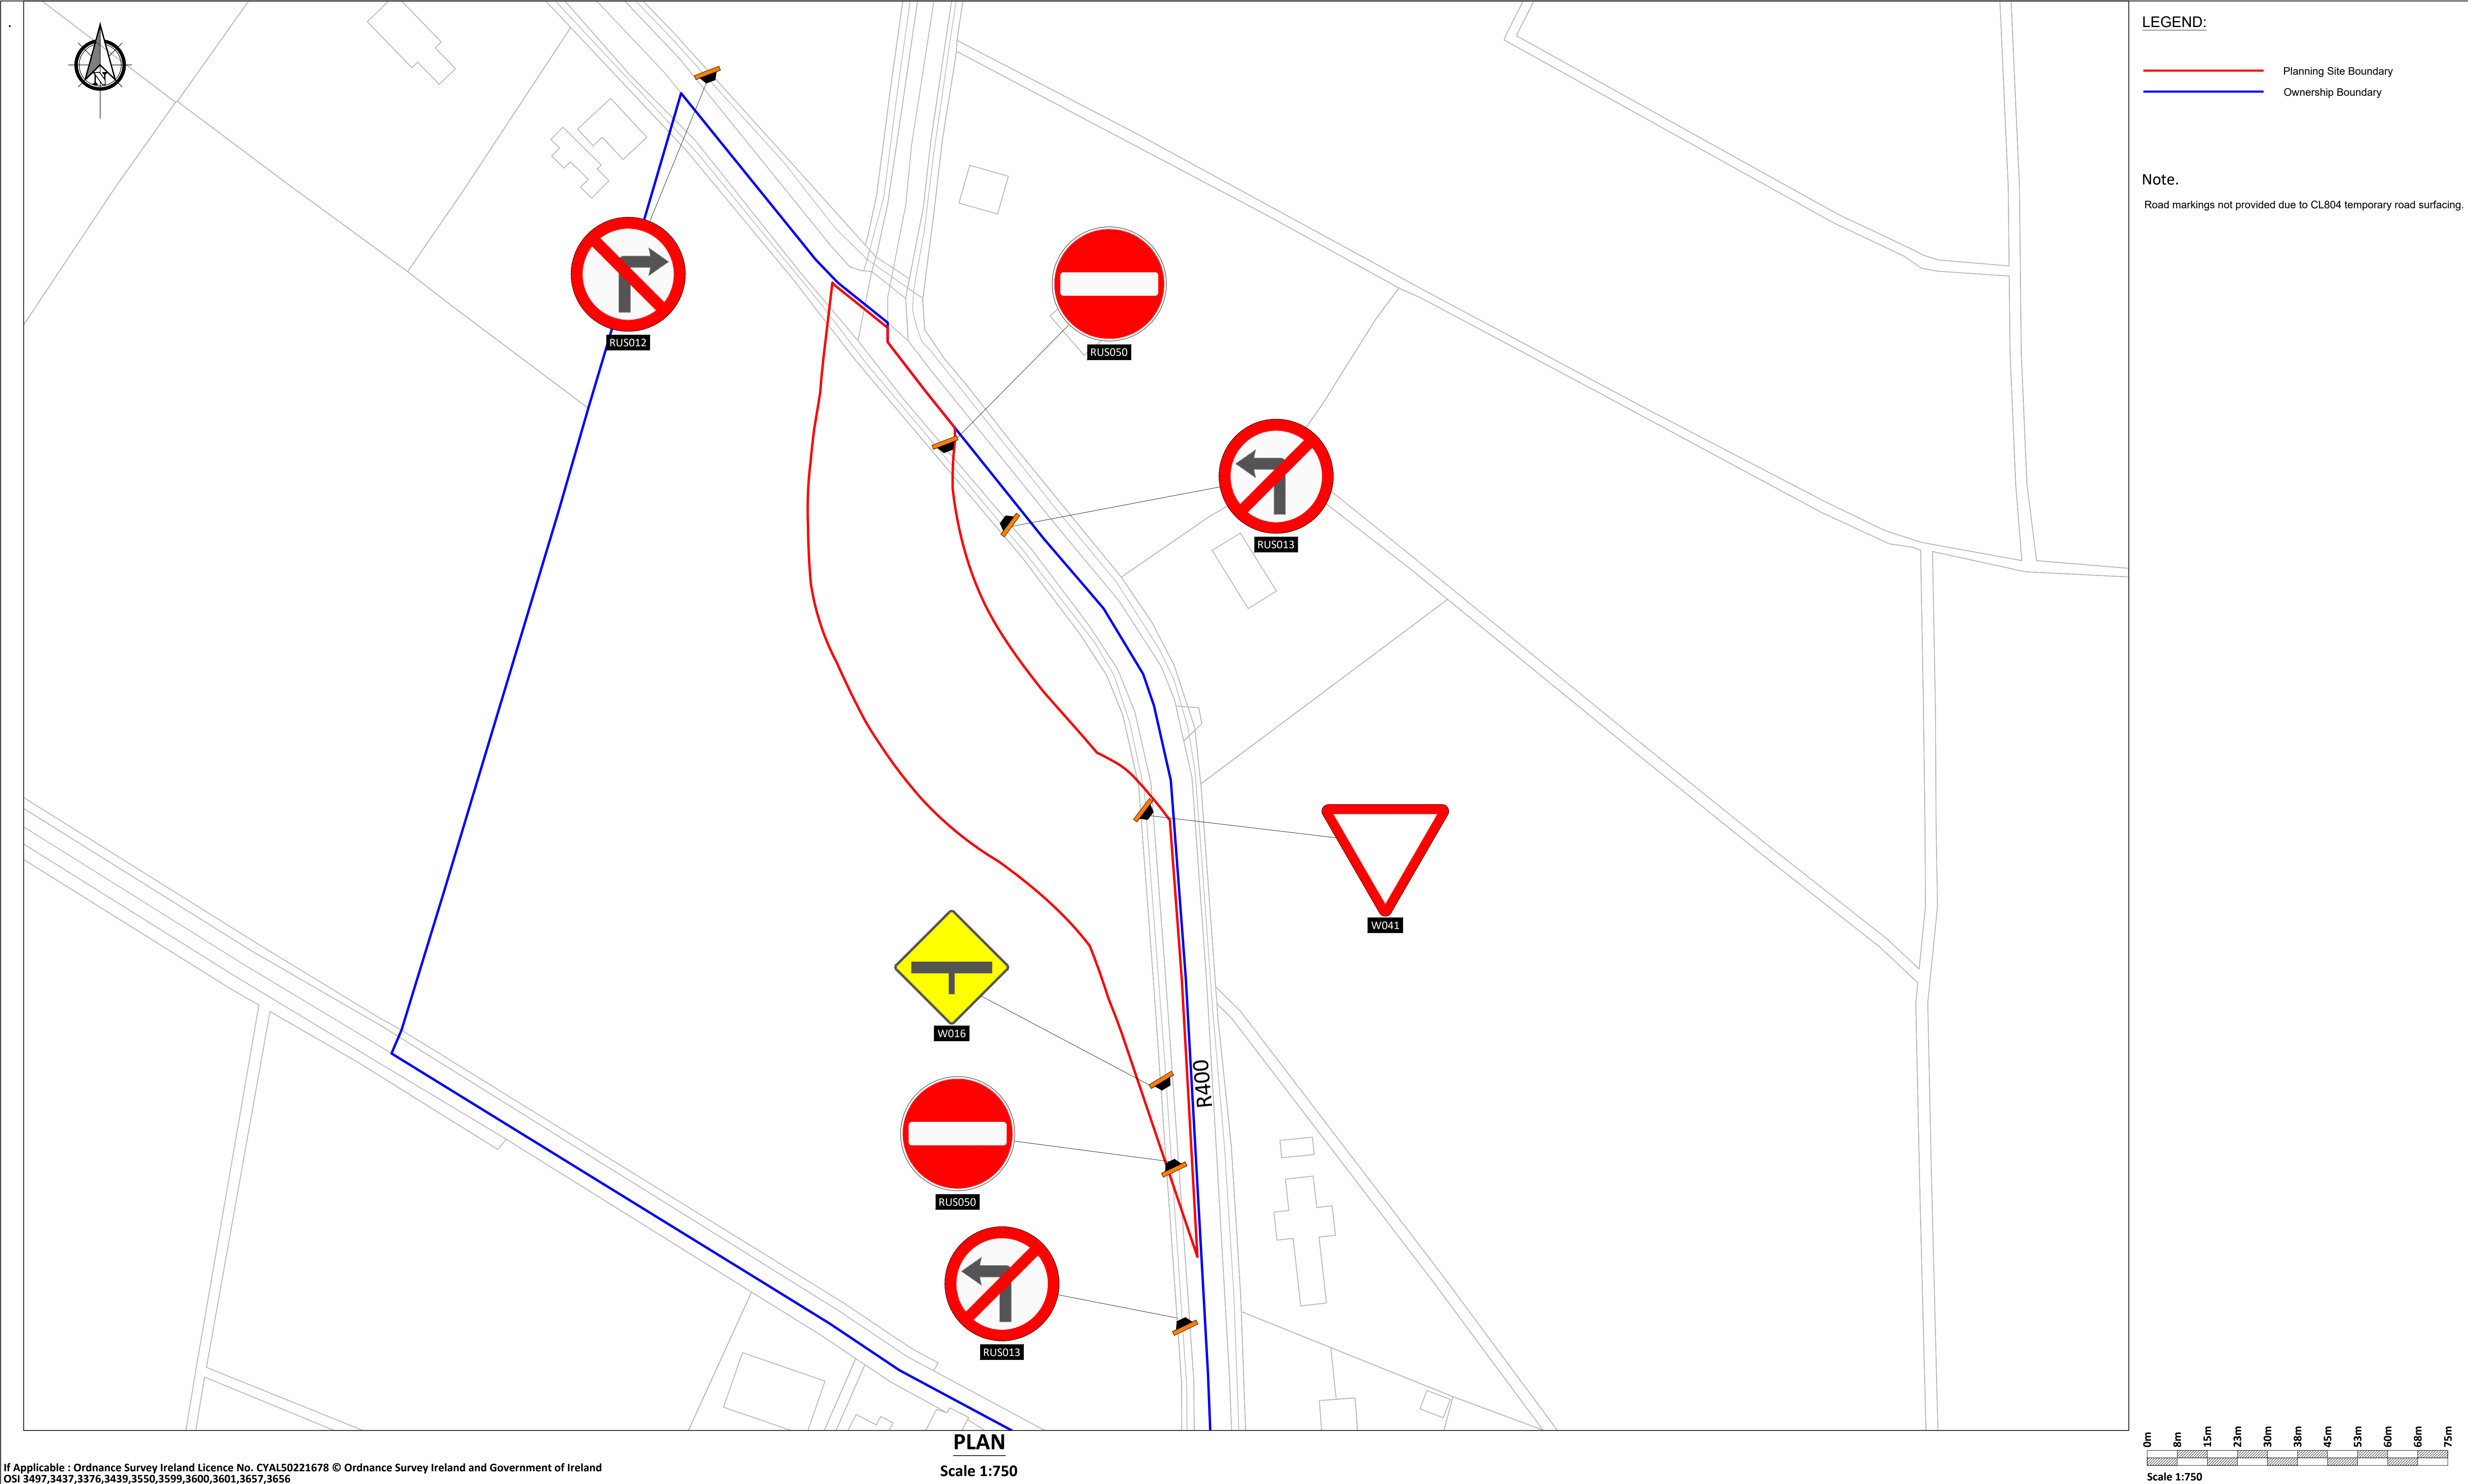

If Applicable : Ordnance Survey Ireland Licence No. CYAL50221678 © Ordnance Survey Ireland and Government of Ireland
OSI 3497,3437,3376,3439,3550,3599,3600,3601,3657,3656

Rev.	Description	App By	Date
A	ISSUE FOR PLANNING	JH	15.09.25

PROJECT		DERRYNADARRAGH WIND FARM		CLIENT		 Dara Energy Limited			
SHEET	TRAFFIC MANAGEMENT PLAN AT TDR NODE LOCATION 35/36			Date	15.09.25	Project number	P22-145	Scale (@ A1-)	1:750
				Drawn by	CS	Drawing Number P22-145-0300-0012			Rev
				Checked by	LD				A