


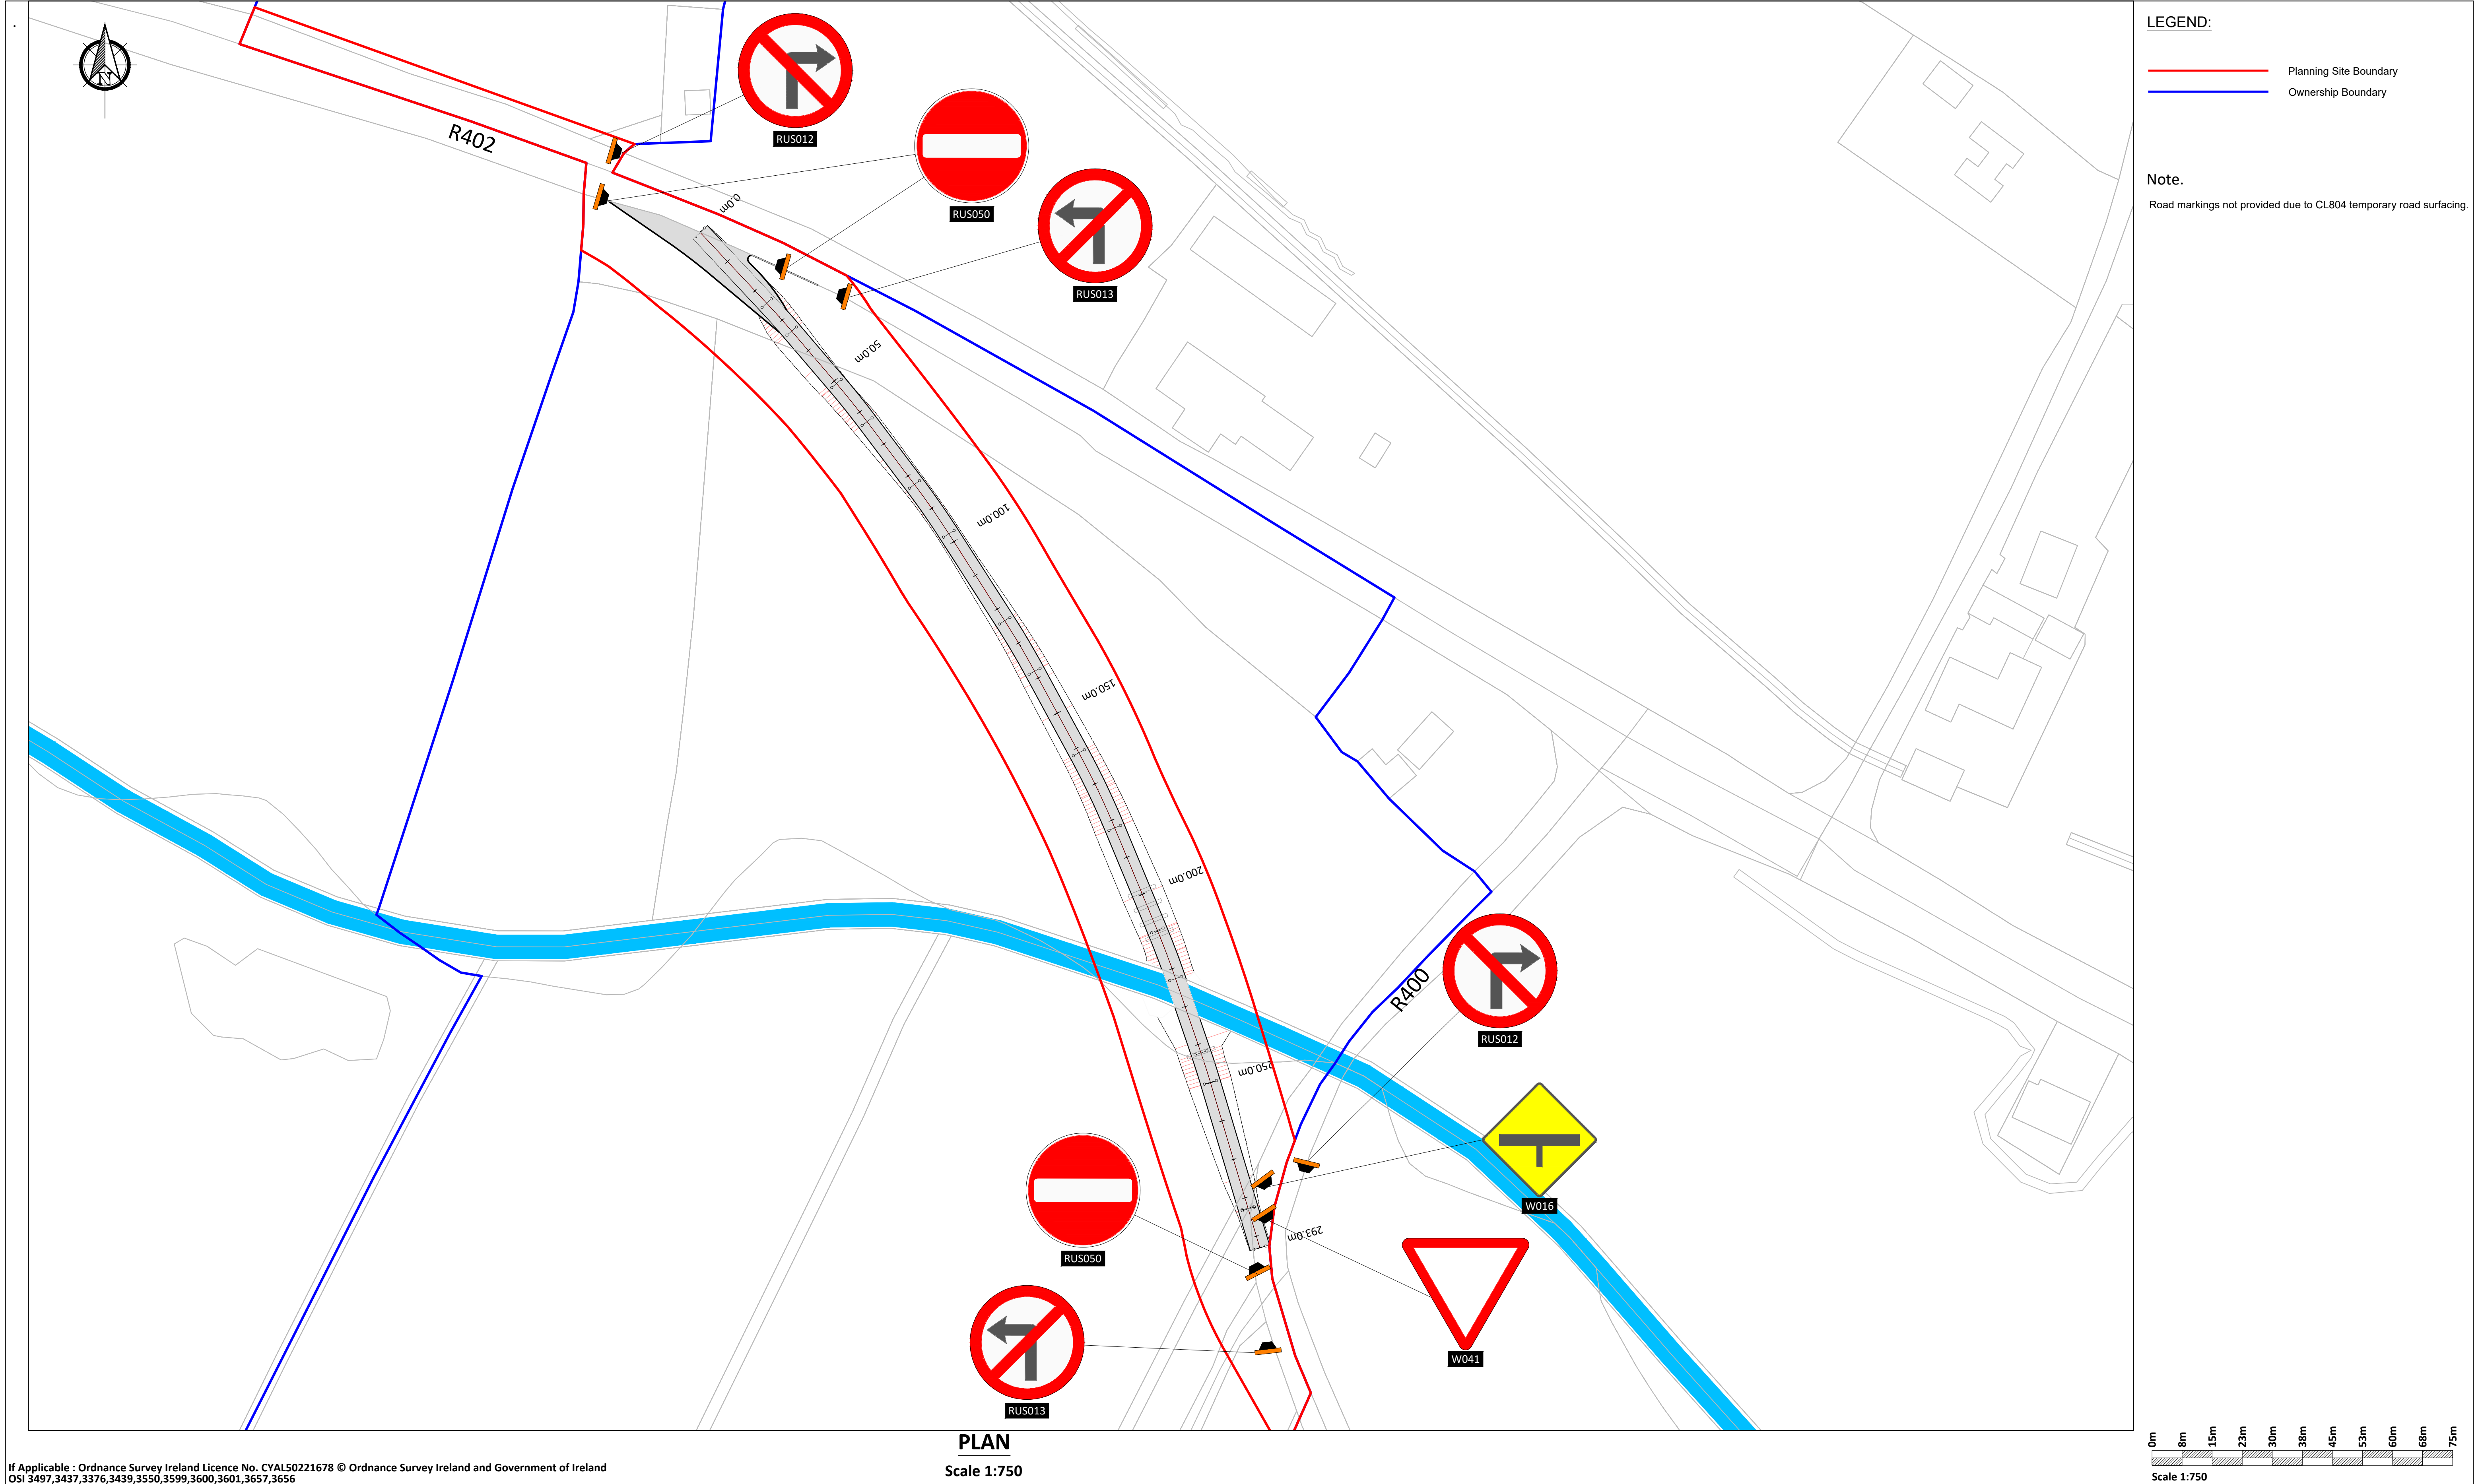

If Applicable : Ordnance Survey Ireland Licence No. CYAL50221678 © Ordnance Survey Ireland and Government of Ireland  
OSI 3497,3437,3376,3439,3550,3599,3600,3601,3657,3656

| Rev. | Description        | App By | Date     |
|------|--------------------|--------|----------|
| A    | ISSUE FOR PLANNING | JH     | 15.09.25 |
|      |                    |        |          |
|      |                    |        |          |
|         |                                                       |                          |  |            |          |   |         |               |       |   |
|---------|-------------------------------------------------------|--------------------------|--|------------|----------|---|---------|---------------|-------|---|
| PROJECT |                                                       | DERRYNADARRAGH WIND FARM |  | CLIENT     |          |  <div>Dara Energy Limited</div> |         |               |       |   |
| SHEET   | TRAFFIC MANAGEMENT PLAN AT TDR NODE<br>LOCATION 29/30 |                          |  | Date       | 15.09.25 | Project number   | P22-145 | Scale (@ A1-) | 1:750 |   |
|         |                                                       |                          |  | Drawn by   | CS       | Drawing Number<br>P22-145-0300-0013                                                                                  |         |               | Rev   | A |
|         |                                                       |                          |  | Checked by | LD       |   |         |               |       |   |