


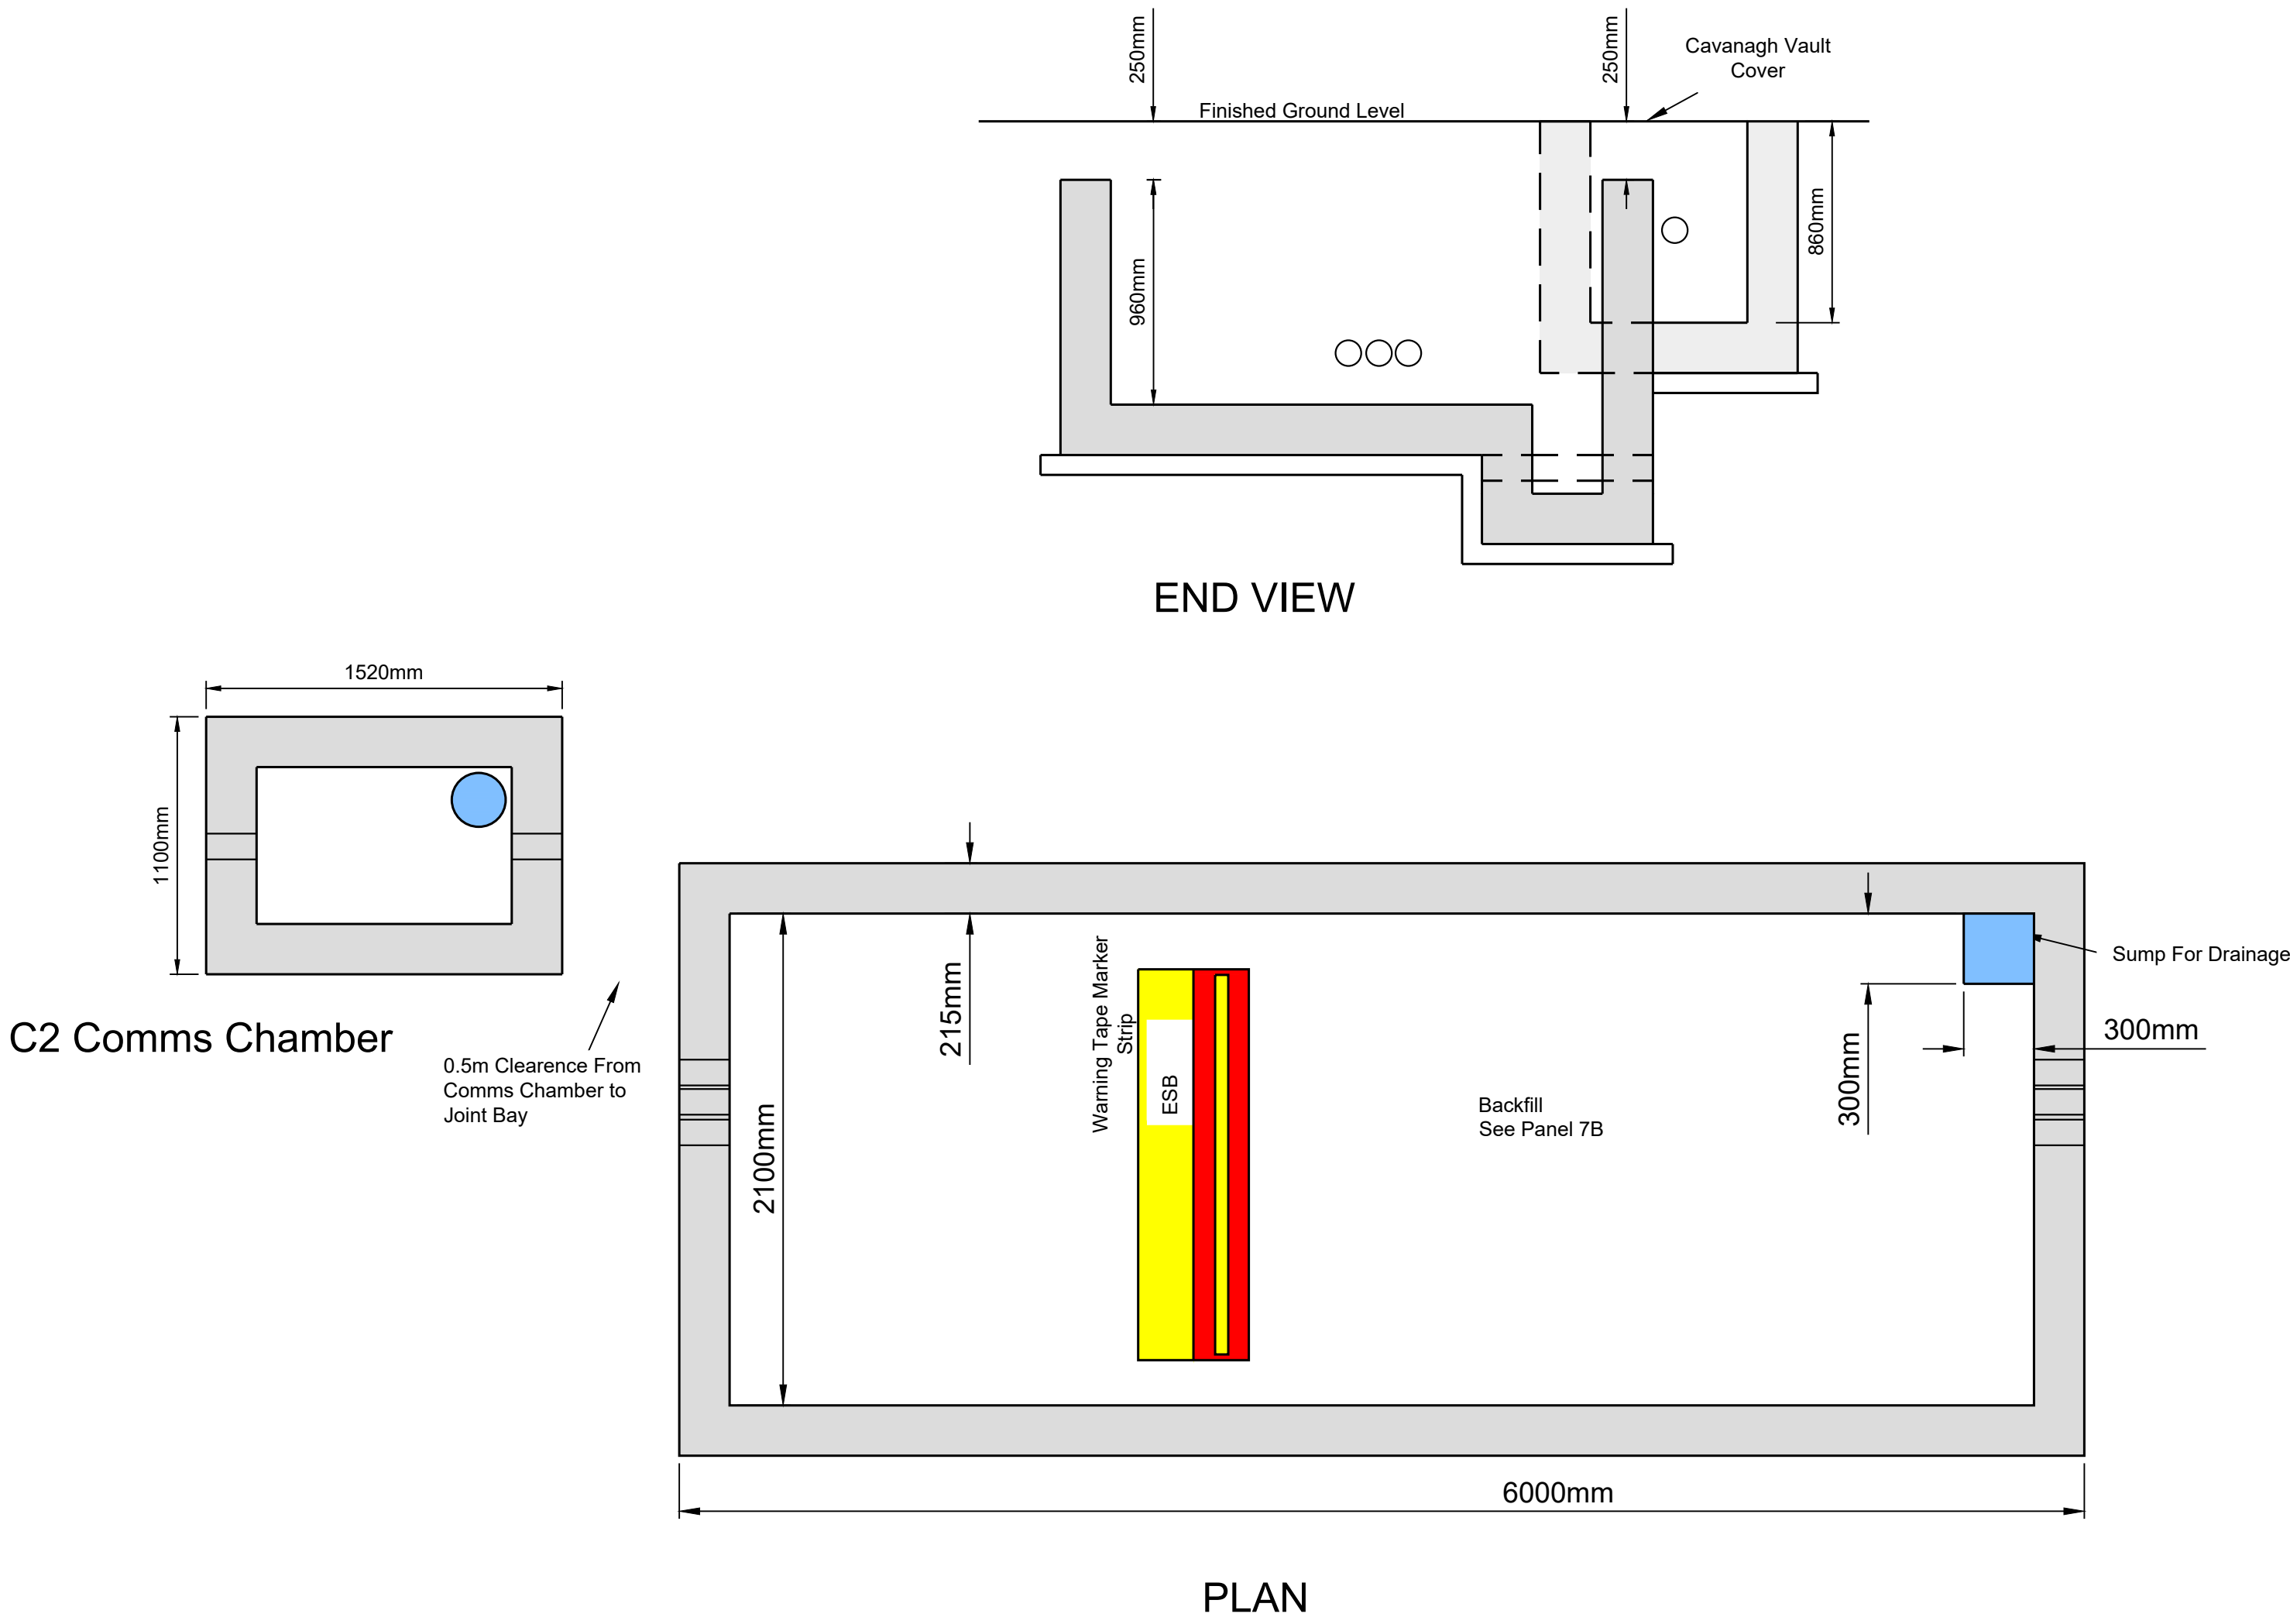

SINGLE CIRCUIT JOINT BAY
Scale 1:25

If Applicable : Ordnance Survey Ireland Licence No. CYAL50221678 © Ordnance Survey Ireland and Government of Ireland

Rev.	Description	App By	Date
A	ISSUE FOR PLANNING	JH	15.09.25

PROJECT		CLIENT		
DERRYNADARRAGH WIND FARM				
SHEET		Date	Project number	Scale (@ A1-)
INTERNAL JOINT BAY DETAILS		15.09.25	P22-145	1:25
		Drawn by CS	Drawing Number	Rev
		Checked by LD	P22-145-0500-0003	A

O:\ACAD\2022\P22-145\P22-145-0500-0003