
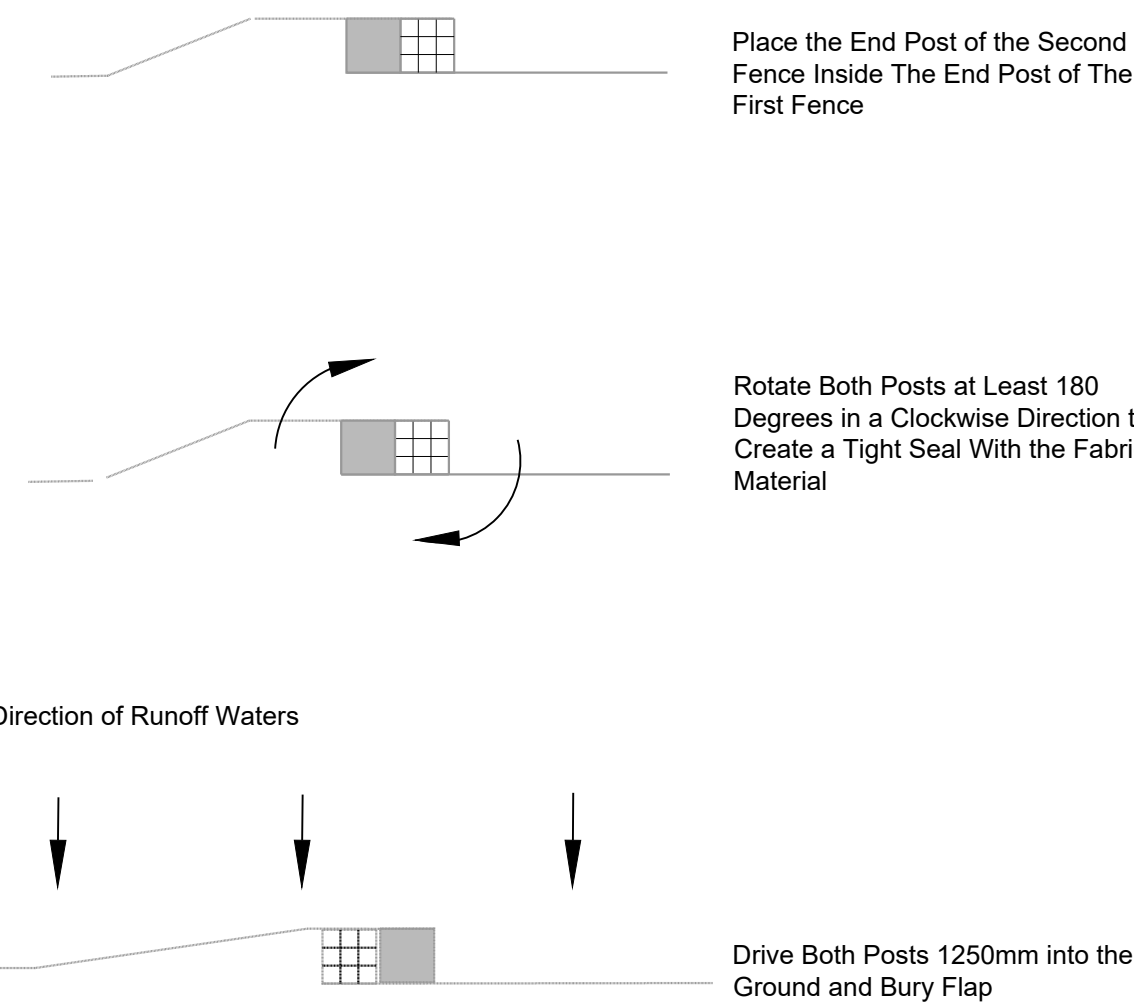
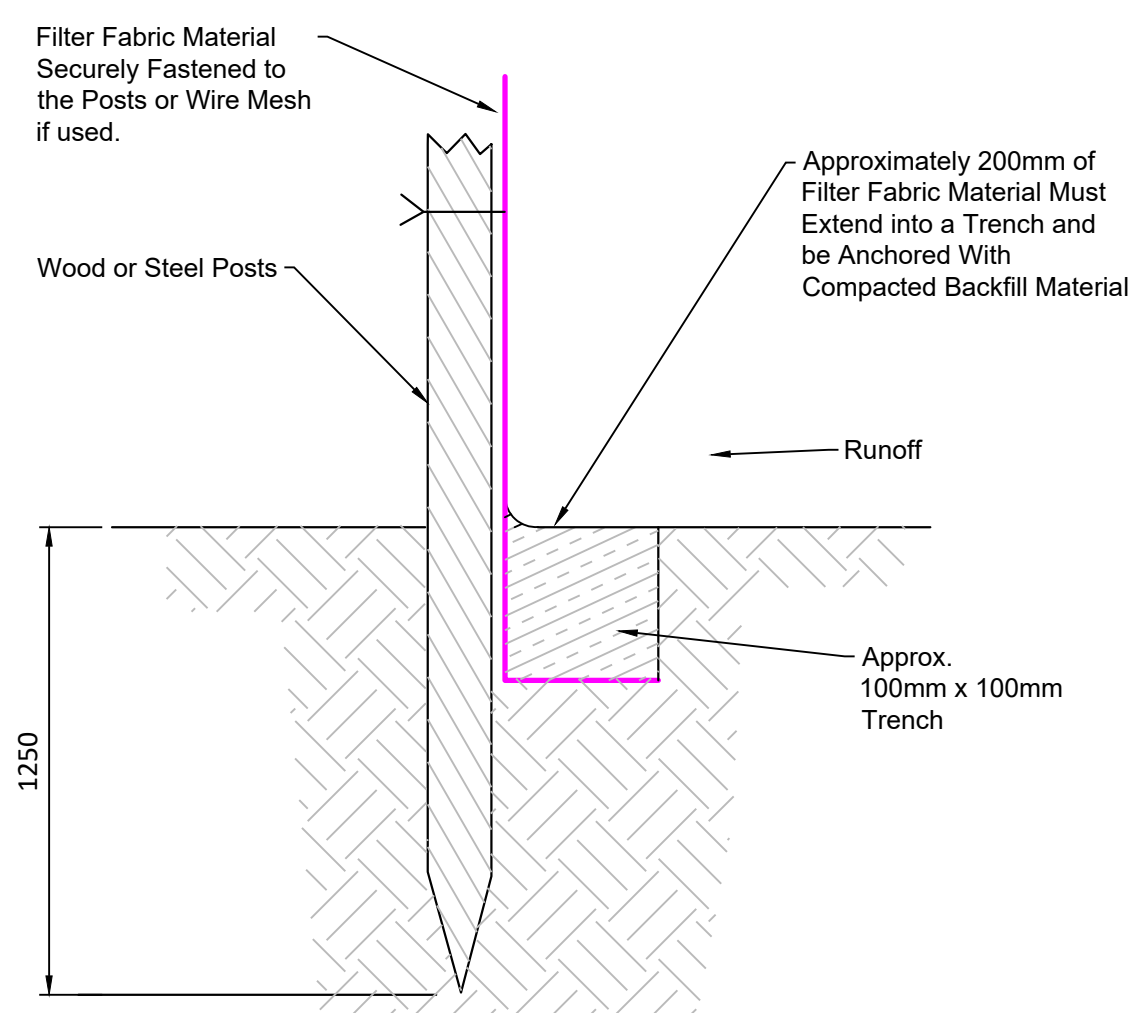
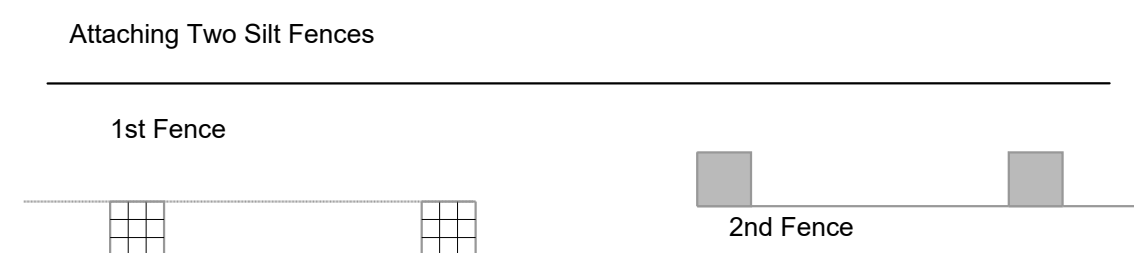


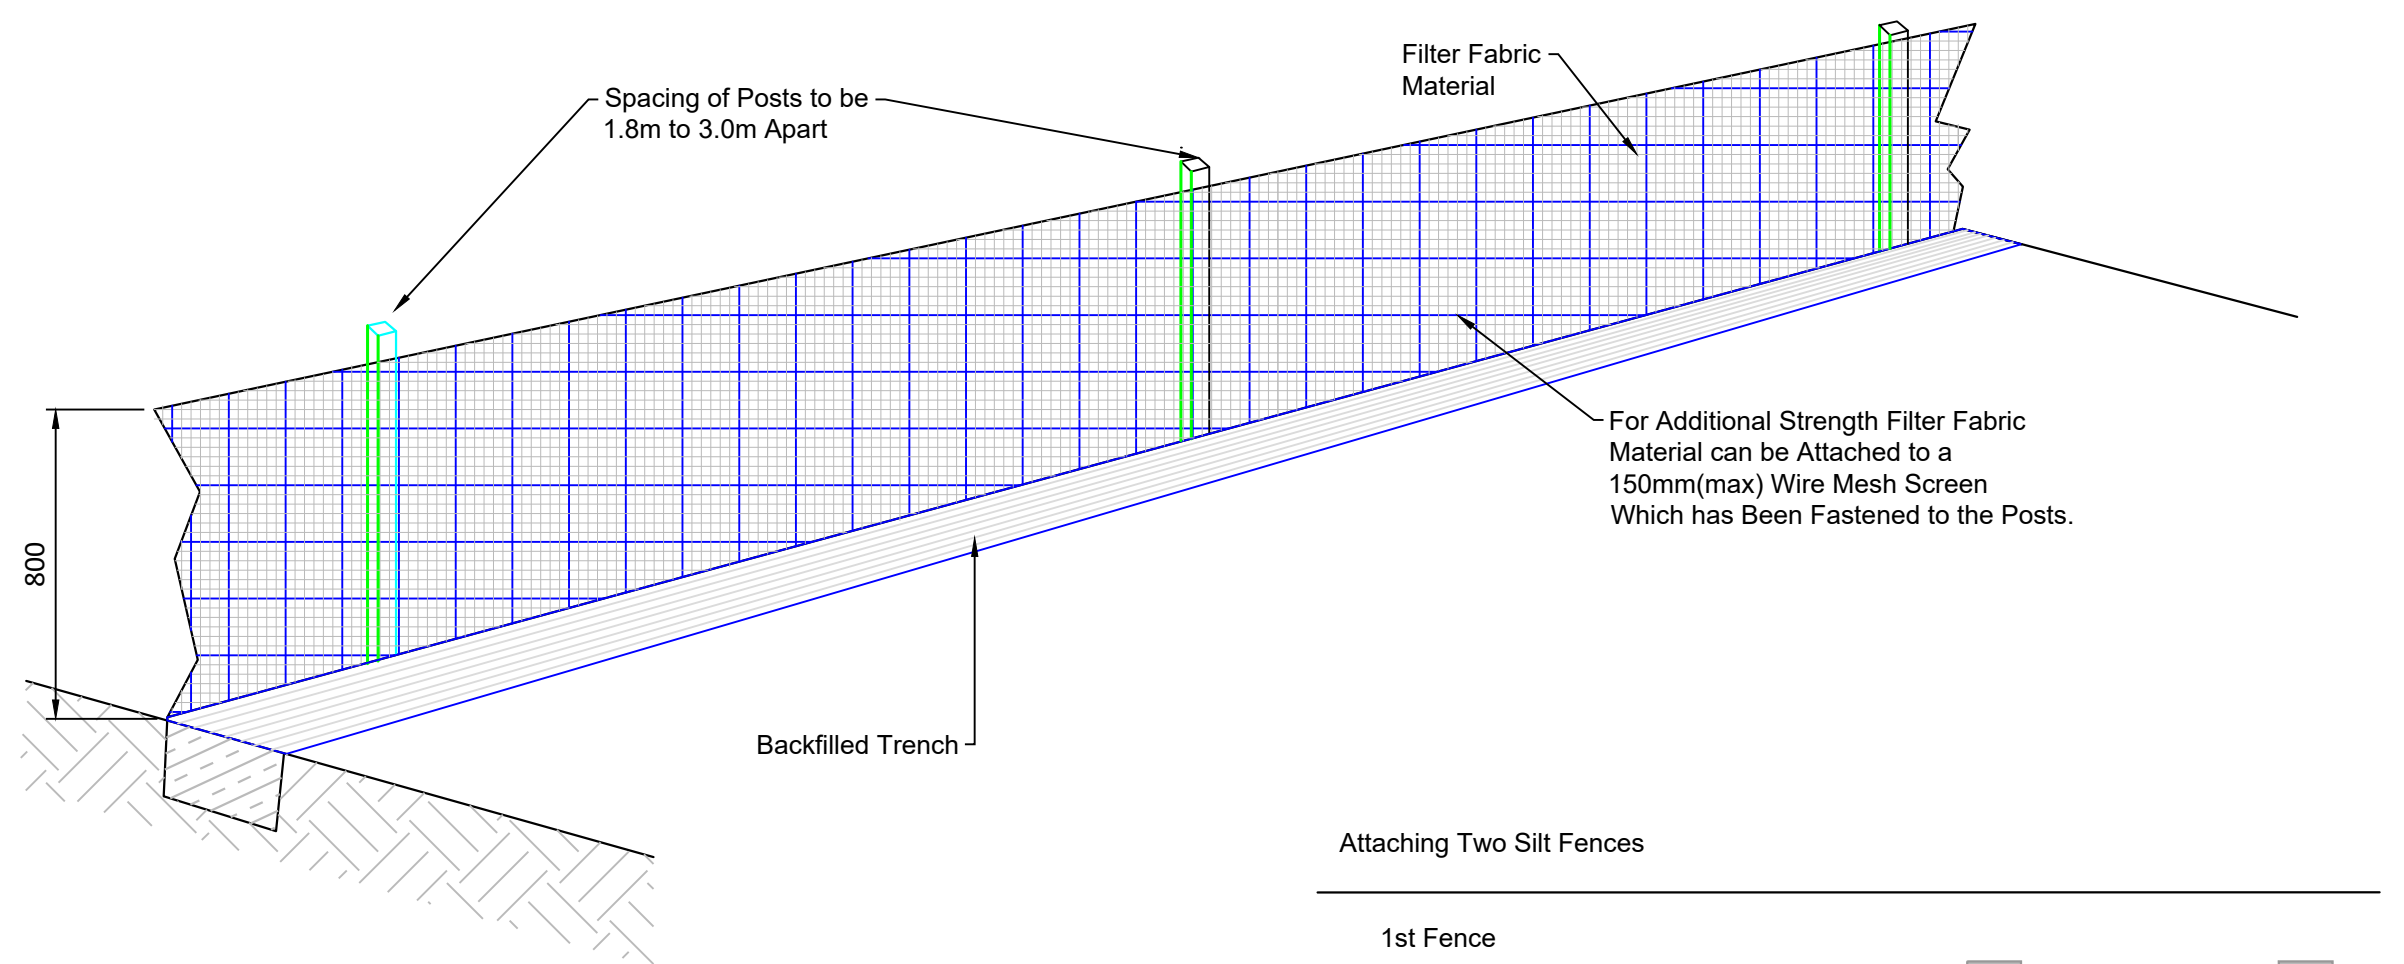

SILT FENCE DETAILS
Scale 1:20

If Applicable : Ordnance Survey Ireland Licence No. CYAL50221678 © Ordnance Survey Ireland and Government of Ireland

Rev.	Description	App By	Date
A	ISSUE FOR PLANNING	JH	15.09.25

PROJECT		CLIENT	
DERRYNADARRAGH WIND FARM			
SHEET	SILT FENCE DETAILS	Date	15.09.25
		Project number	P22-145
		Scale (@ A1-)	
		Drawn by	CS
		Checked by	LD
		Drawing Number	
		P22-145-0500-0005	
		Rev	
		A	