



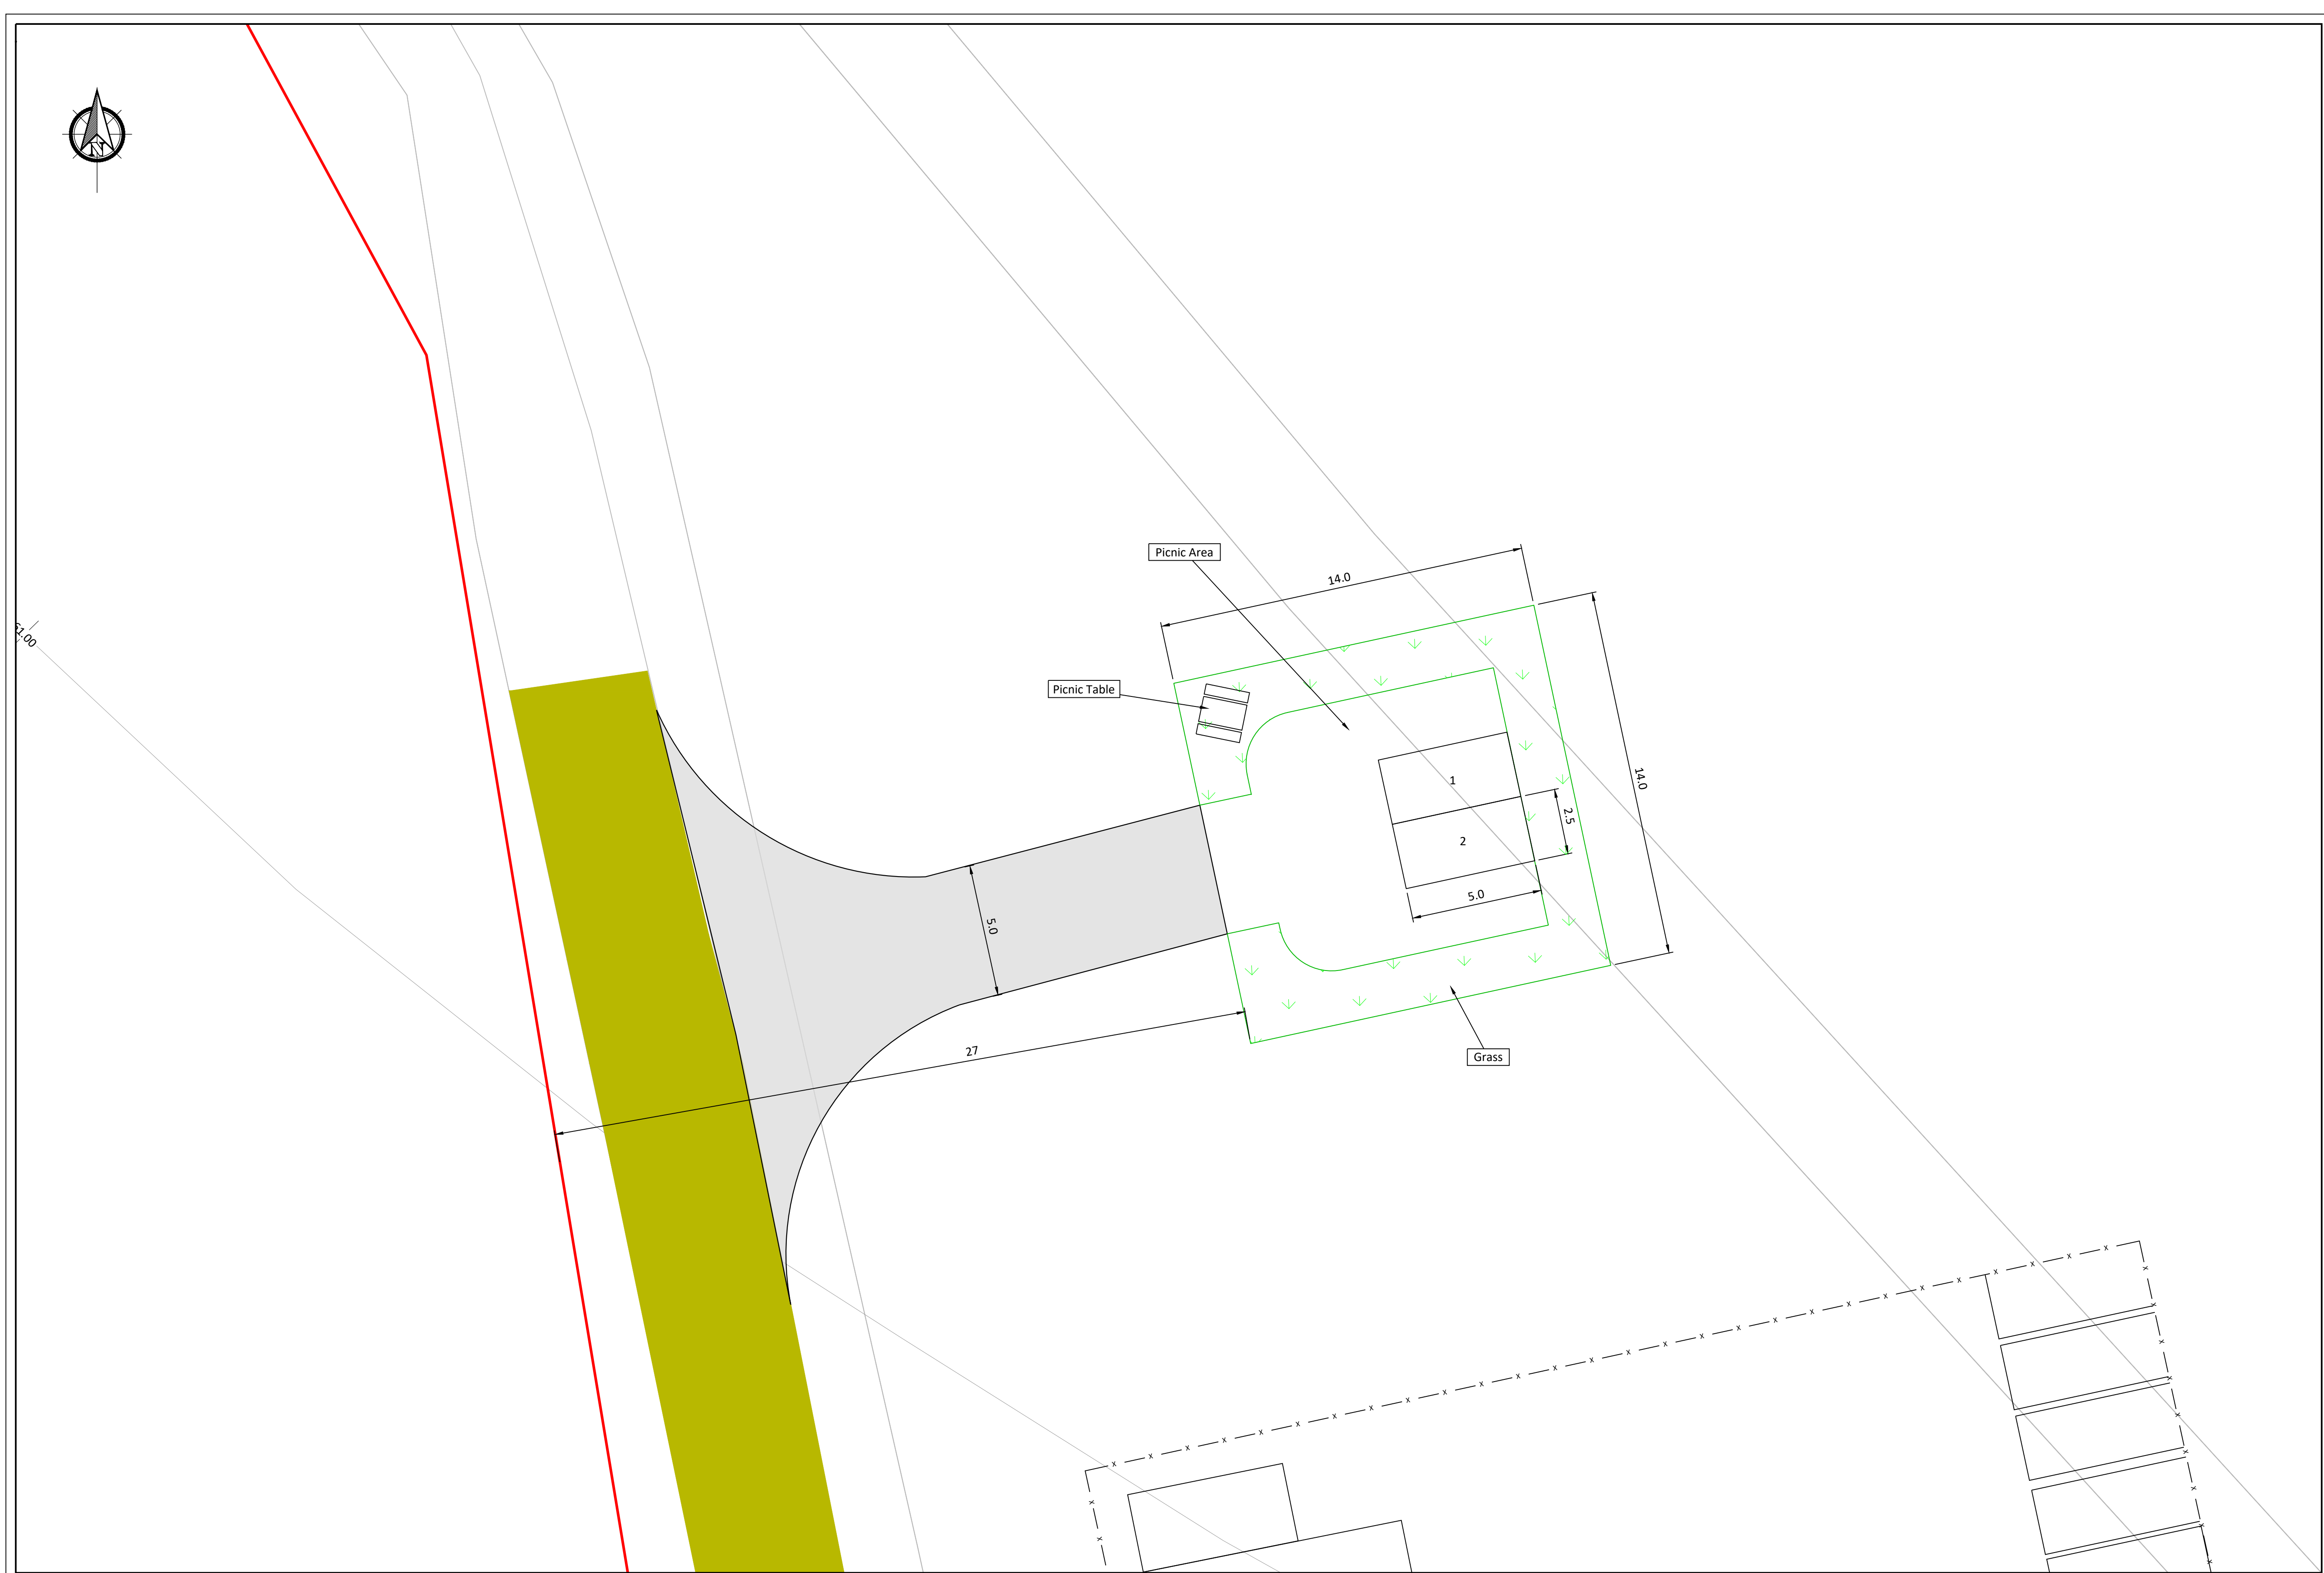

	Interceptor Drain
	Roadside Swale
	Watercourse Diversion
	Existing Drain
	Culvert
	Stilling Pond
	Diffuser

1. This drawing is for planning purposes only.
2. Dimensions in meters unless otherwise noted.
3. Levels shown relative to ordnance datum (Malin Head).
4. Co-ordinates are to Irish Transverse Mercator (ITM).

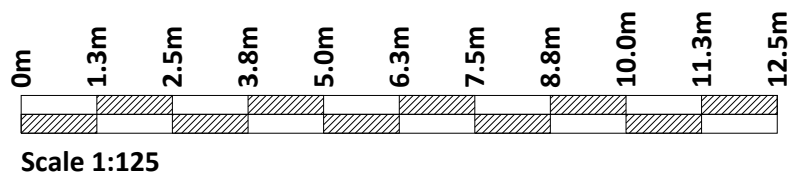

PLAN
Scale 1:125

No part of this document may be reproduced or transmitted in any form or stored in any retrieval system of any nature without the written permission of Fehily Timoney & Company as copyright holder except as agreed for use on the project for which the document was originally issued. Do not scale. Use figured dimensions only. If in doubt - Ask!

Rev.	Description	App By	Date
A	ISSUE FOR PLANNING	JH	15.09.25

PROJECT DERRYNADARRAGH WIND FARM	CLIENT  Dara Energy Limited		
SHEET PROPOSED AMENITY LAYOUT	Date 15.09.25	Project number P22-145	Scale (@ A1-) 1:125
	Drawn by CS	Drawing Number P22-145-0500-0012	
	Checked by LD	Rev A	

O:\ACAD\2022\P22-145\P22-145-0500-0012