


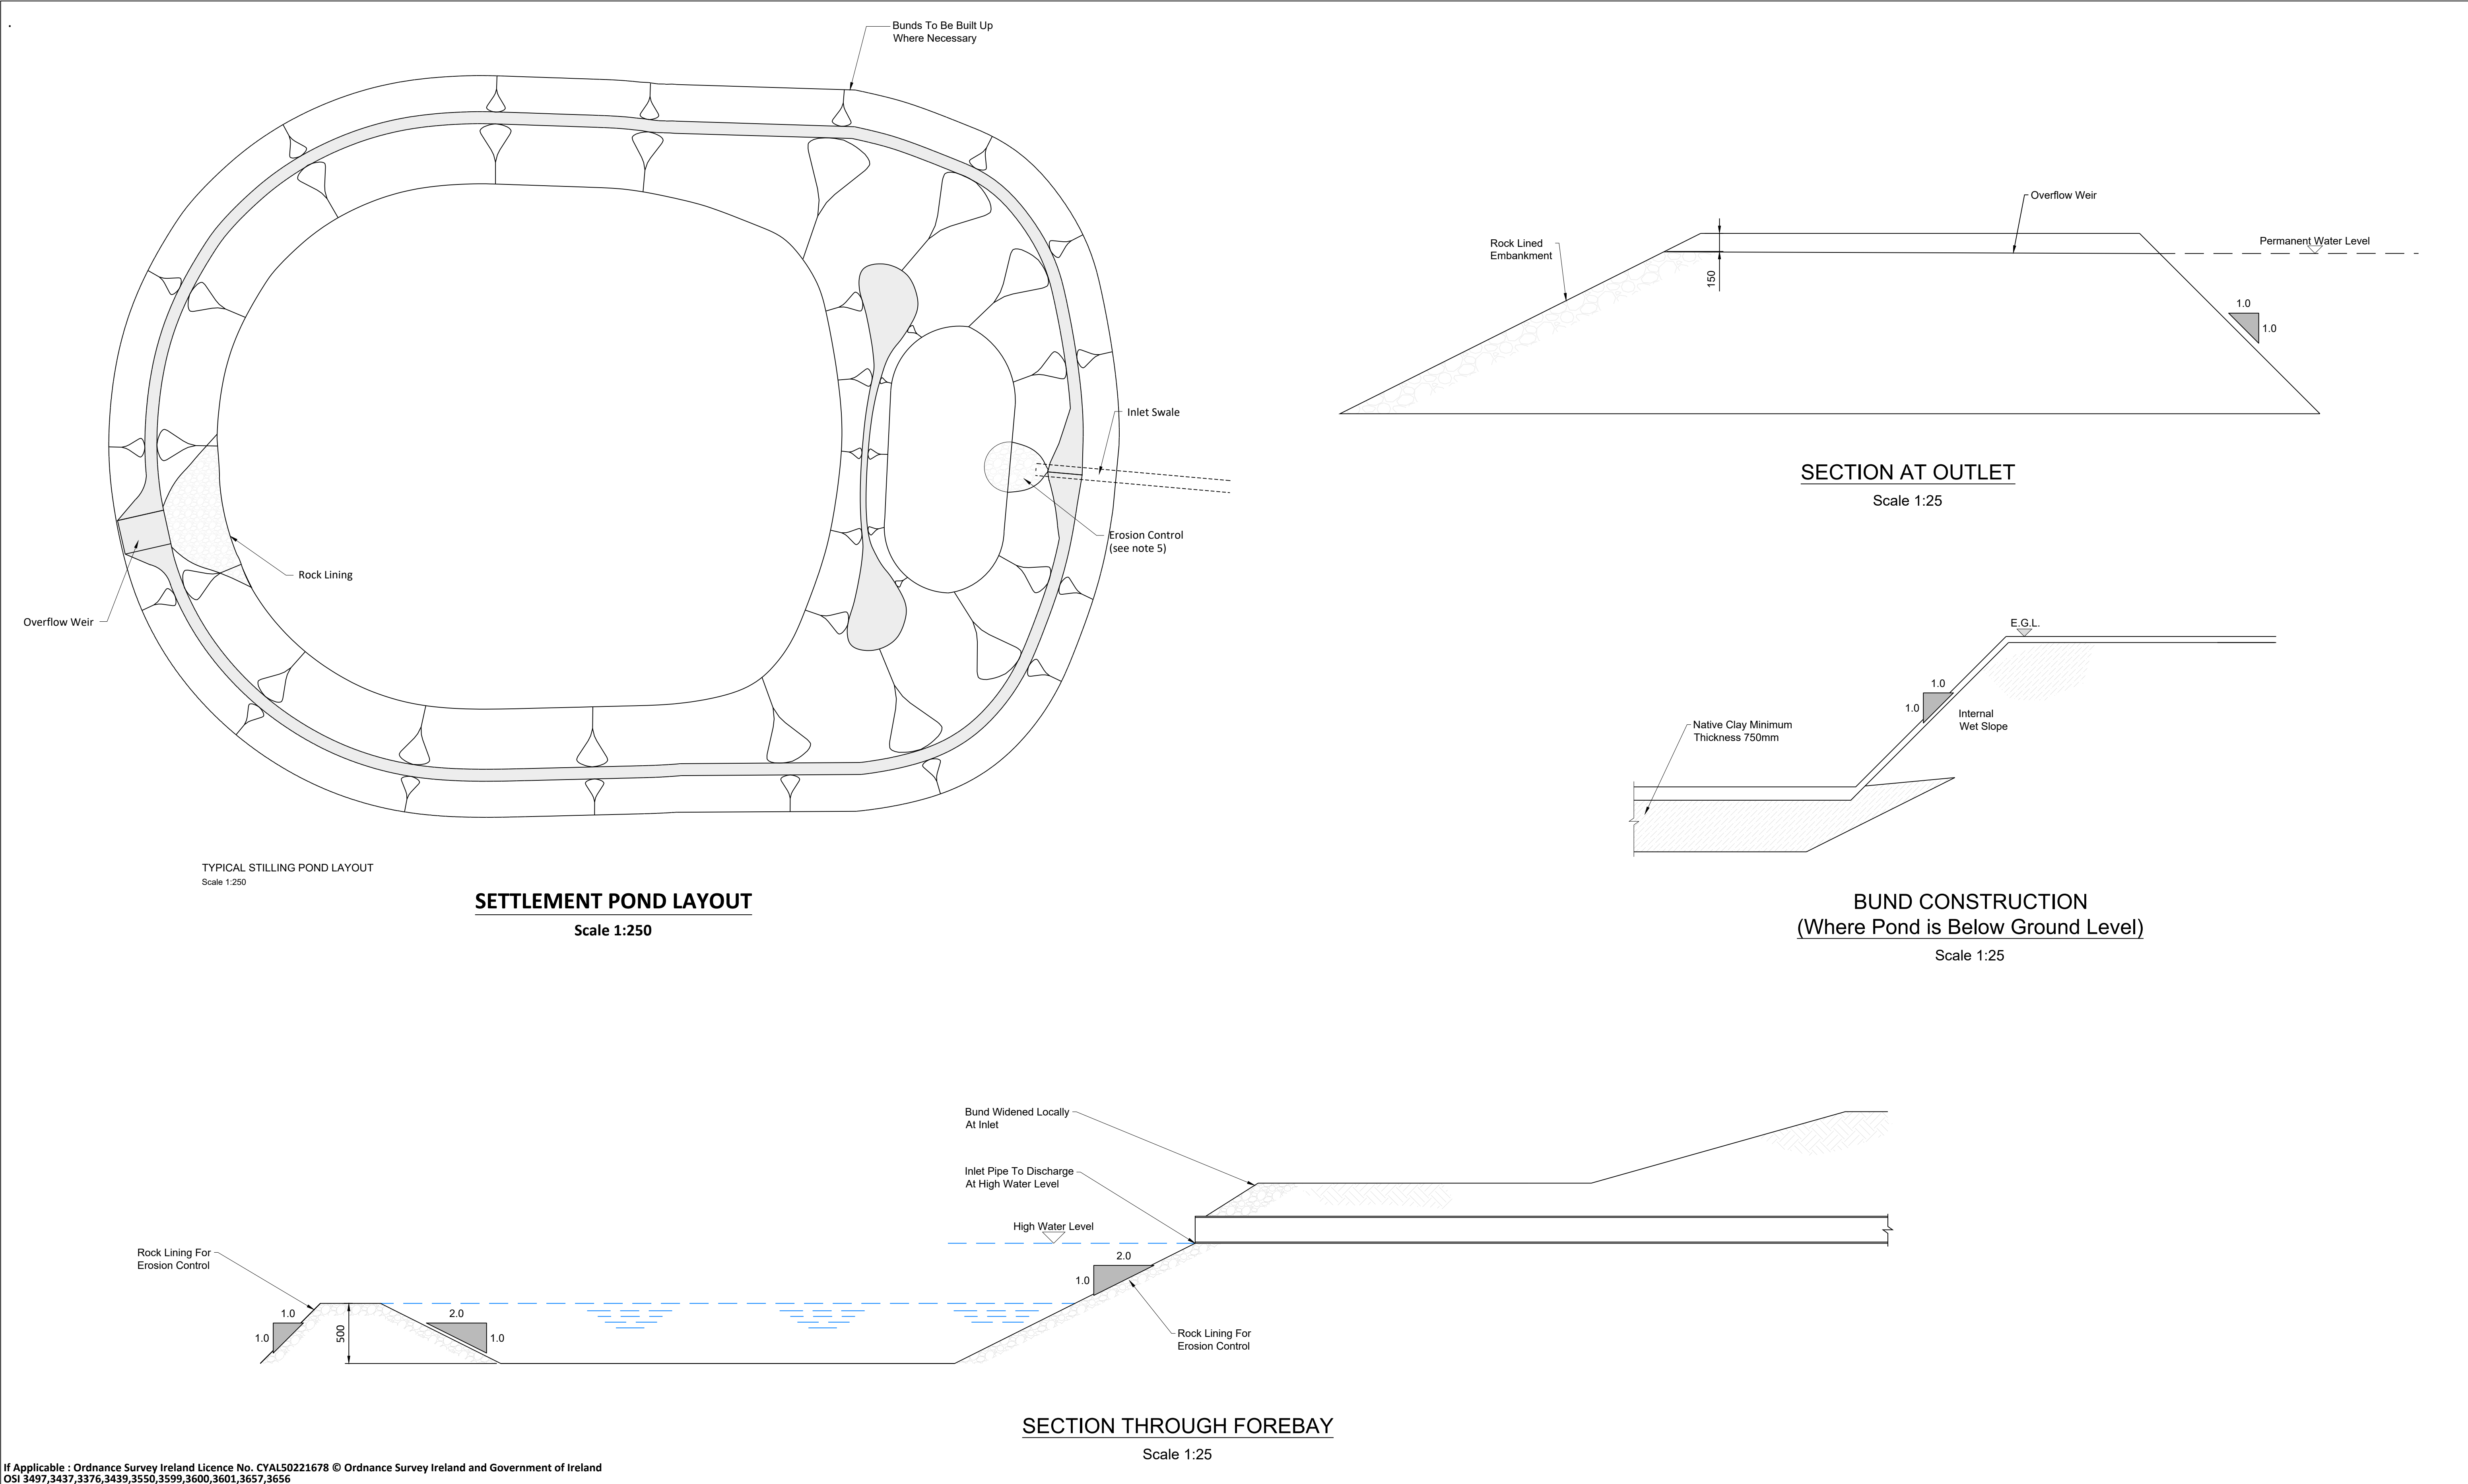

If Applicable : Ordnance Survey Ireland Licence No. CYAL50221678 © Ordnance Survey Ireland and Government of Ireland
OSI 3497,3437,3376,3439,3550,3599,3600,3601,3657,3656

Rev.	Description	App By	Date
A	ISSUE FOR PLANNING	JH	15.09.25

PROJECT	CLIENT		
DERRYNADARRAGH WIND FARM			
SHEET	Settlement Pond Details Sheet 1 of 2	Date 15.09.25	Project number P22-145
		Drawn by CS	Drawing Number P22-145-0500-0014
		Checked by LD	Rev A