


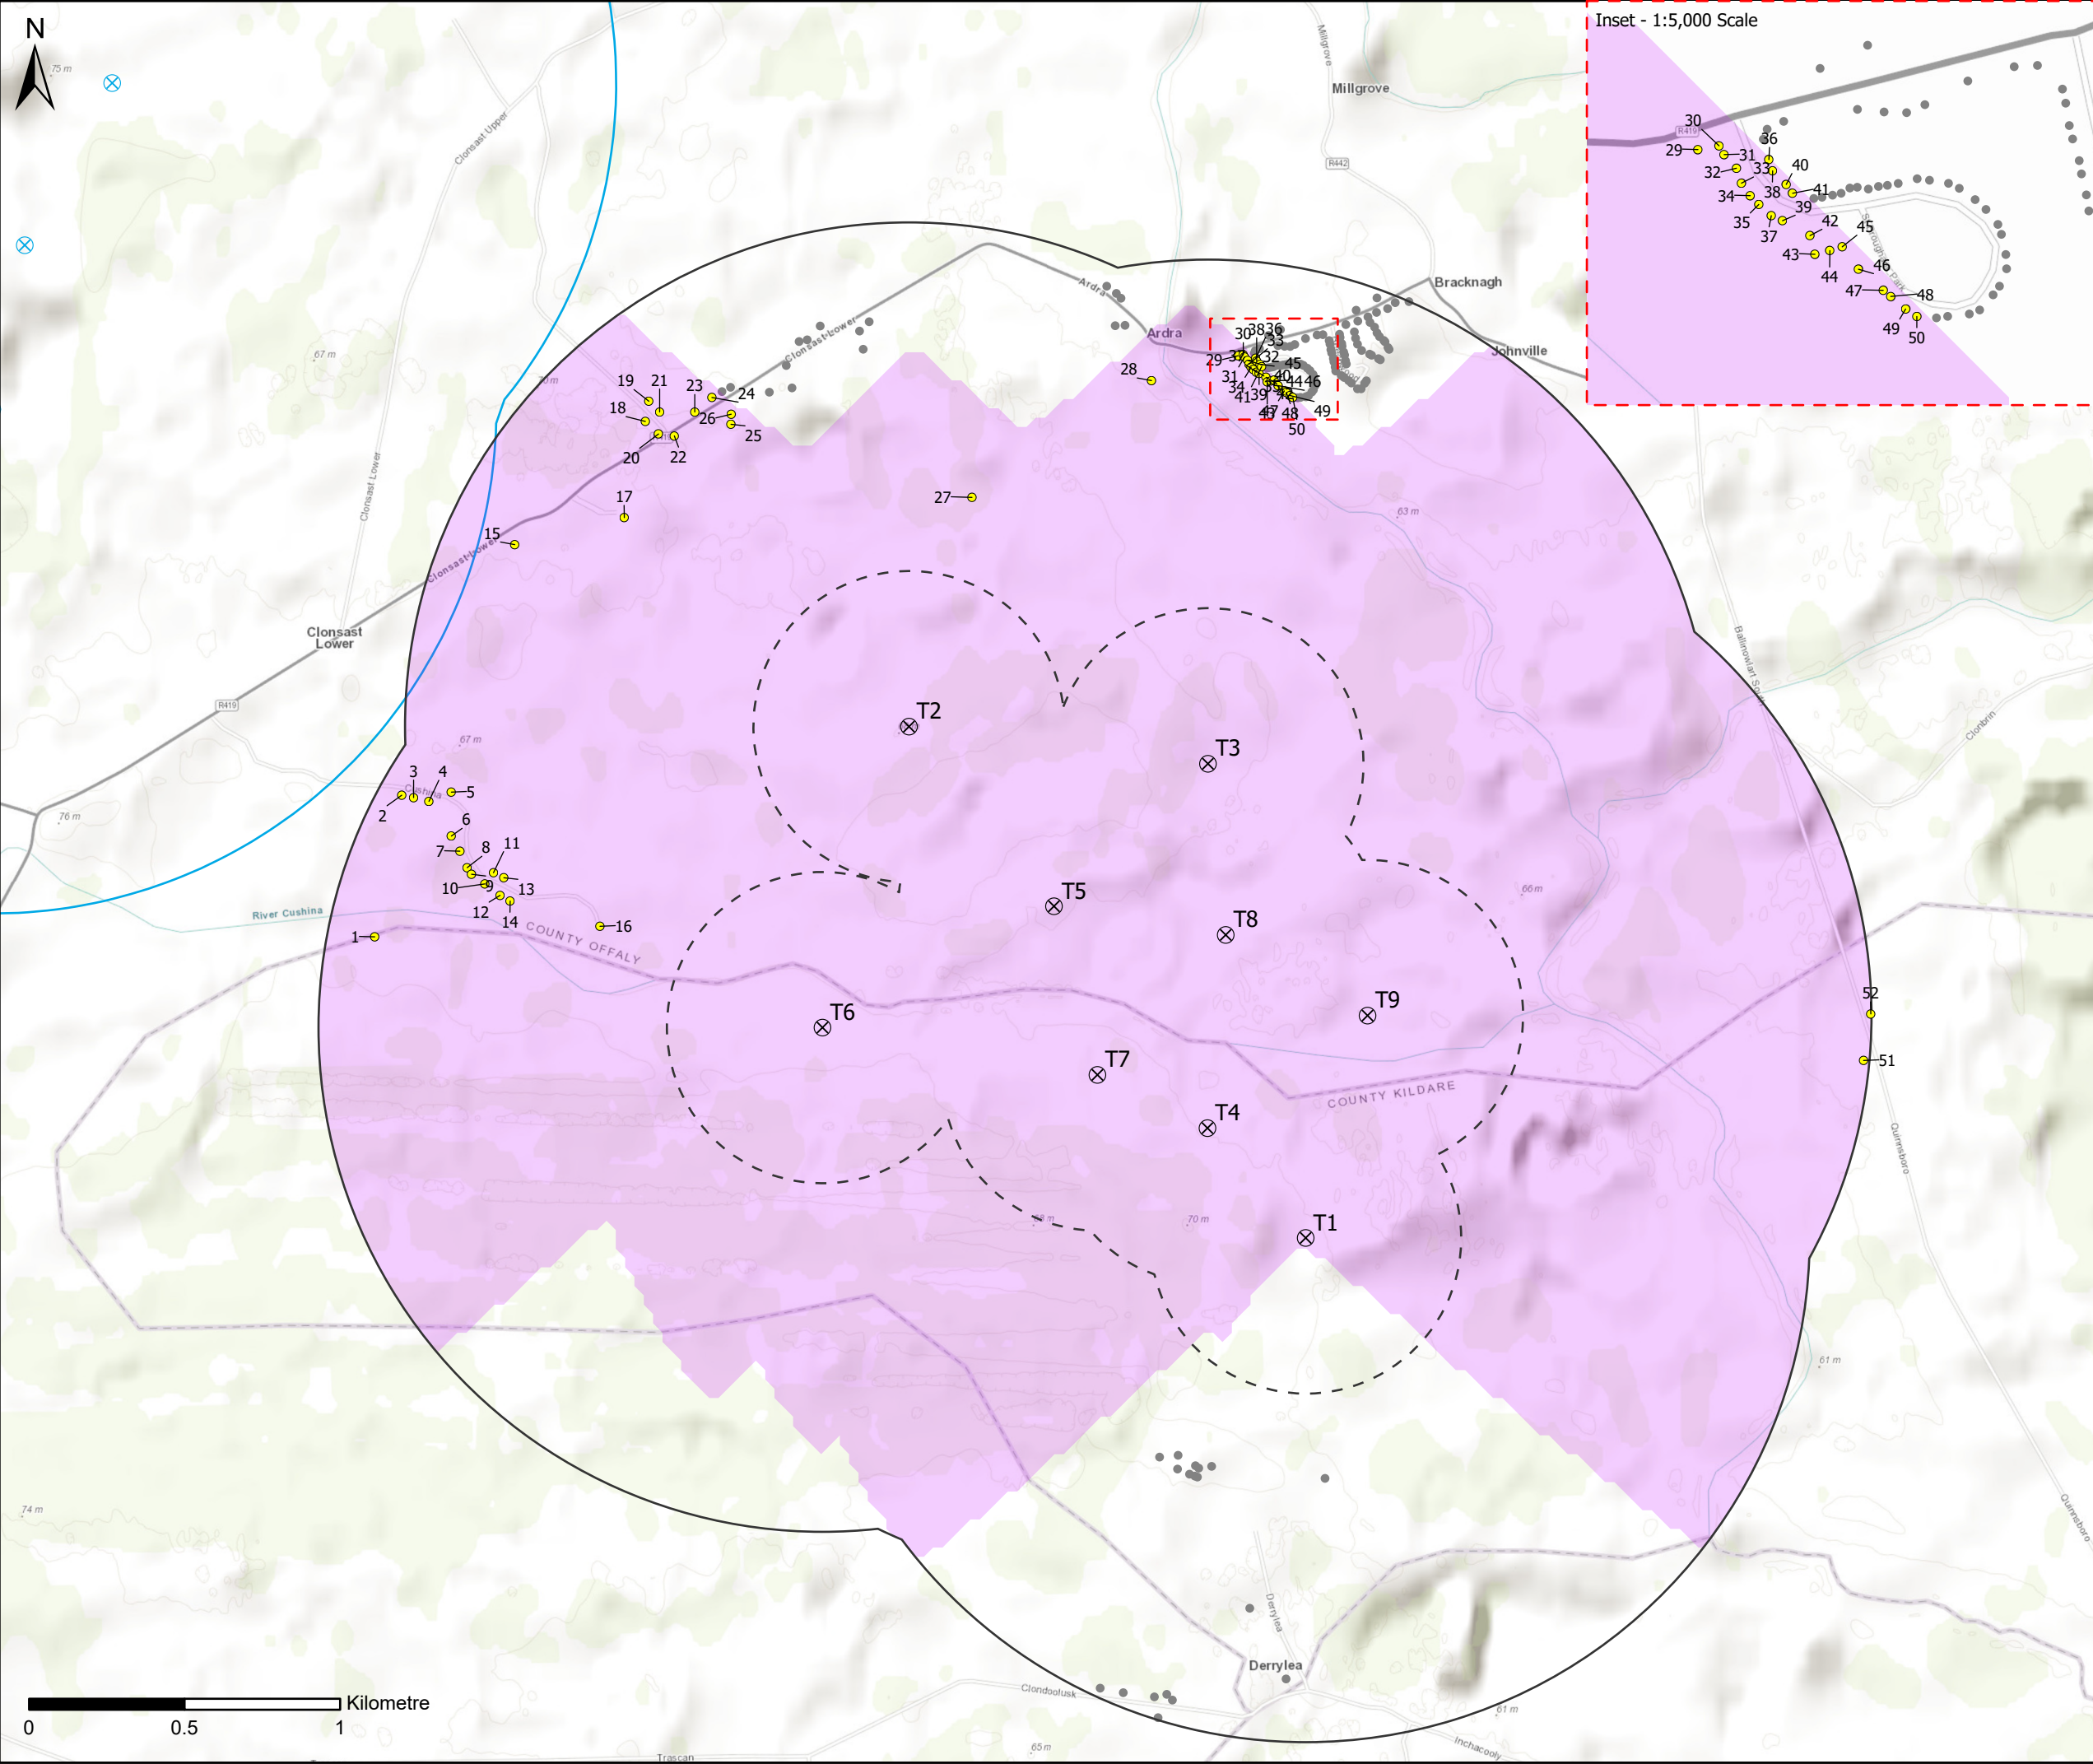

LEGEND

- ⊗ Proposed Wind Turbines
- - - 500m from Proposed Wind Turbines
- Study Area (10 x Rotor Diameter)
- Area Theoretically Susceptible to Shadow Flicker
- Shadow Flicker Assessment Locations (SFALs)
- Receptors Within Study Area (Non-SFAL)
- ⊗ Cushina Wind Farm (Proposed)
- Cushina Wind Farm Study Area (10 x Rotor Diameter)

0	06/06/2025	FIRST ISSUE	MT	MC	
Rev.	Date	Amendment Details	Drawn	Approved	

This drawing should not be relied on or used in circumstances other than those for which it was originally prepared and for which TNEI Services Ltd was commissioned. TNEI Services Ltd accepts no responsibility for this drawing to any party other than the person by whom it was commissioned. Any party which breaches the provisions of this disclaimer shall indemnify TNEI Services Ltd for all loss or damage arising therefrom.

Client

Drawing Status:

FOR PLANNING

Project Title:

DERRYNADARRAGH WIND FARM

Drawing Title:

FIGURE 12-1: SHADOW FLICKER ASSESSMENT

Scale:	1:20,000	Original Size:	A3	Spatial Reference:	IRENET95 Irish Transverse Mercator
Drawing Number:	17187-002				