

2. Derelict Site location map



E557448.117 N651368.234

Derelict Sites Location Map



File Ref: DS-124-18

11, St Mary's Terrace,

Cappamore, Co. Limerick.

Site Area: 0.048 ha Approx.

ITM Co-ords 557357, 651267

Scale: 1:1000

Date Drafted 13/06/2025

Drafted By: R.Stephens


Legend

Derelict Sites

- Open
- Closed
- In The Register

DS Outline

© National Mapping Division of Tailte Éireann.
All Rights reserved.
Licence number CYAL50441417

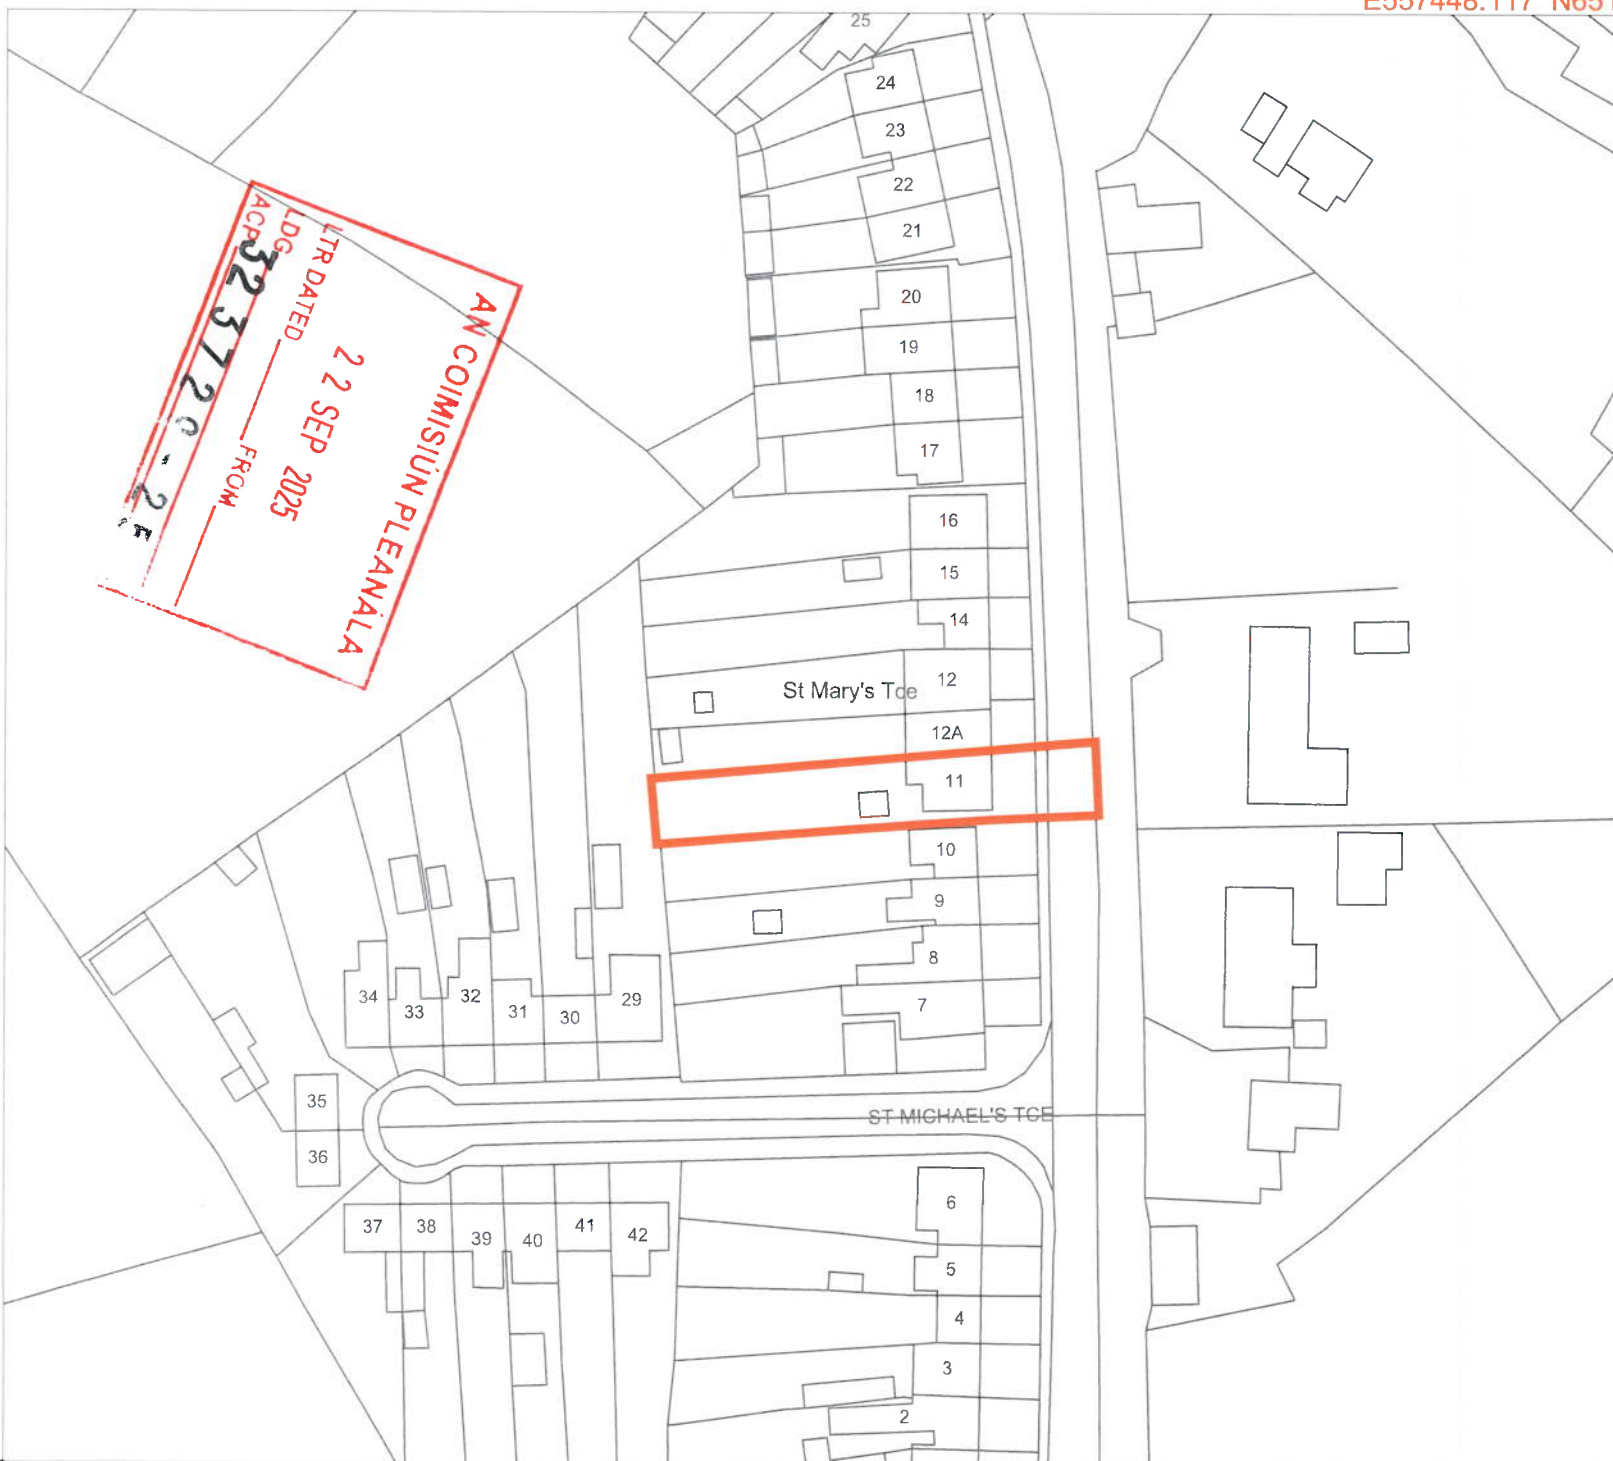

E577232.802 N651176.056