


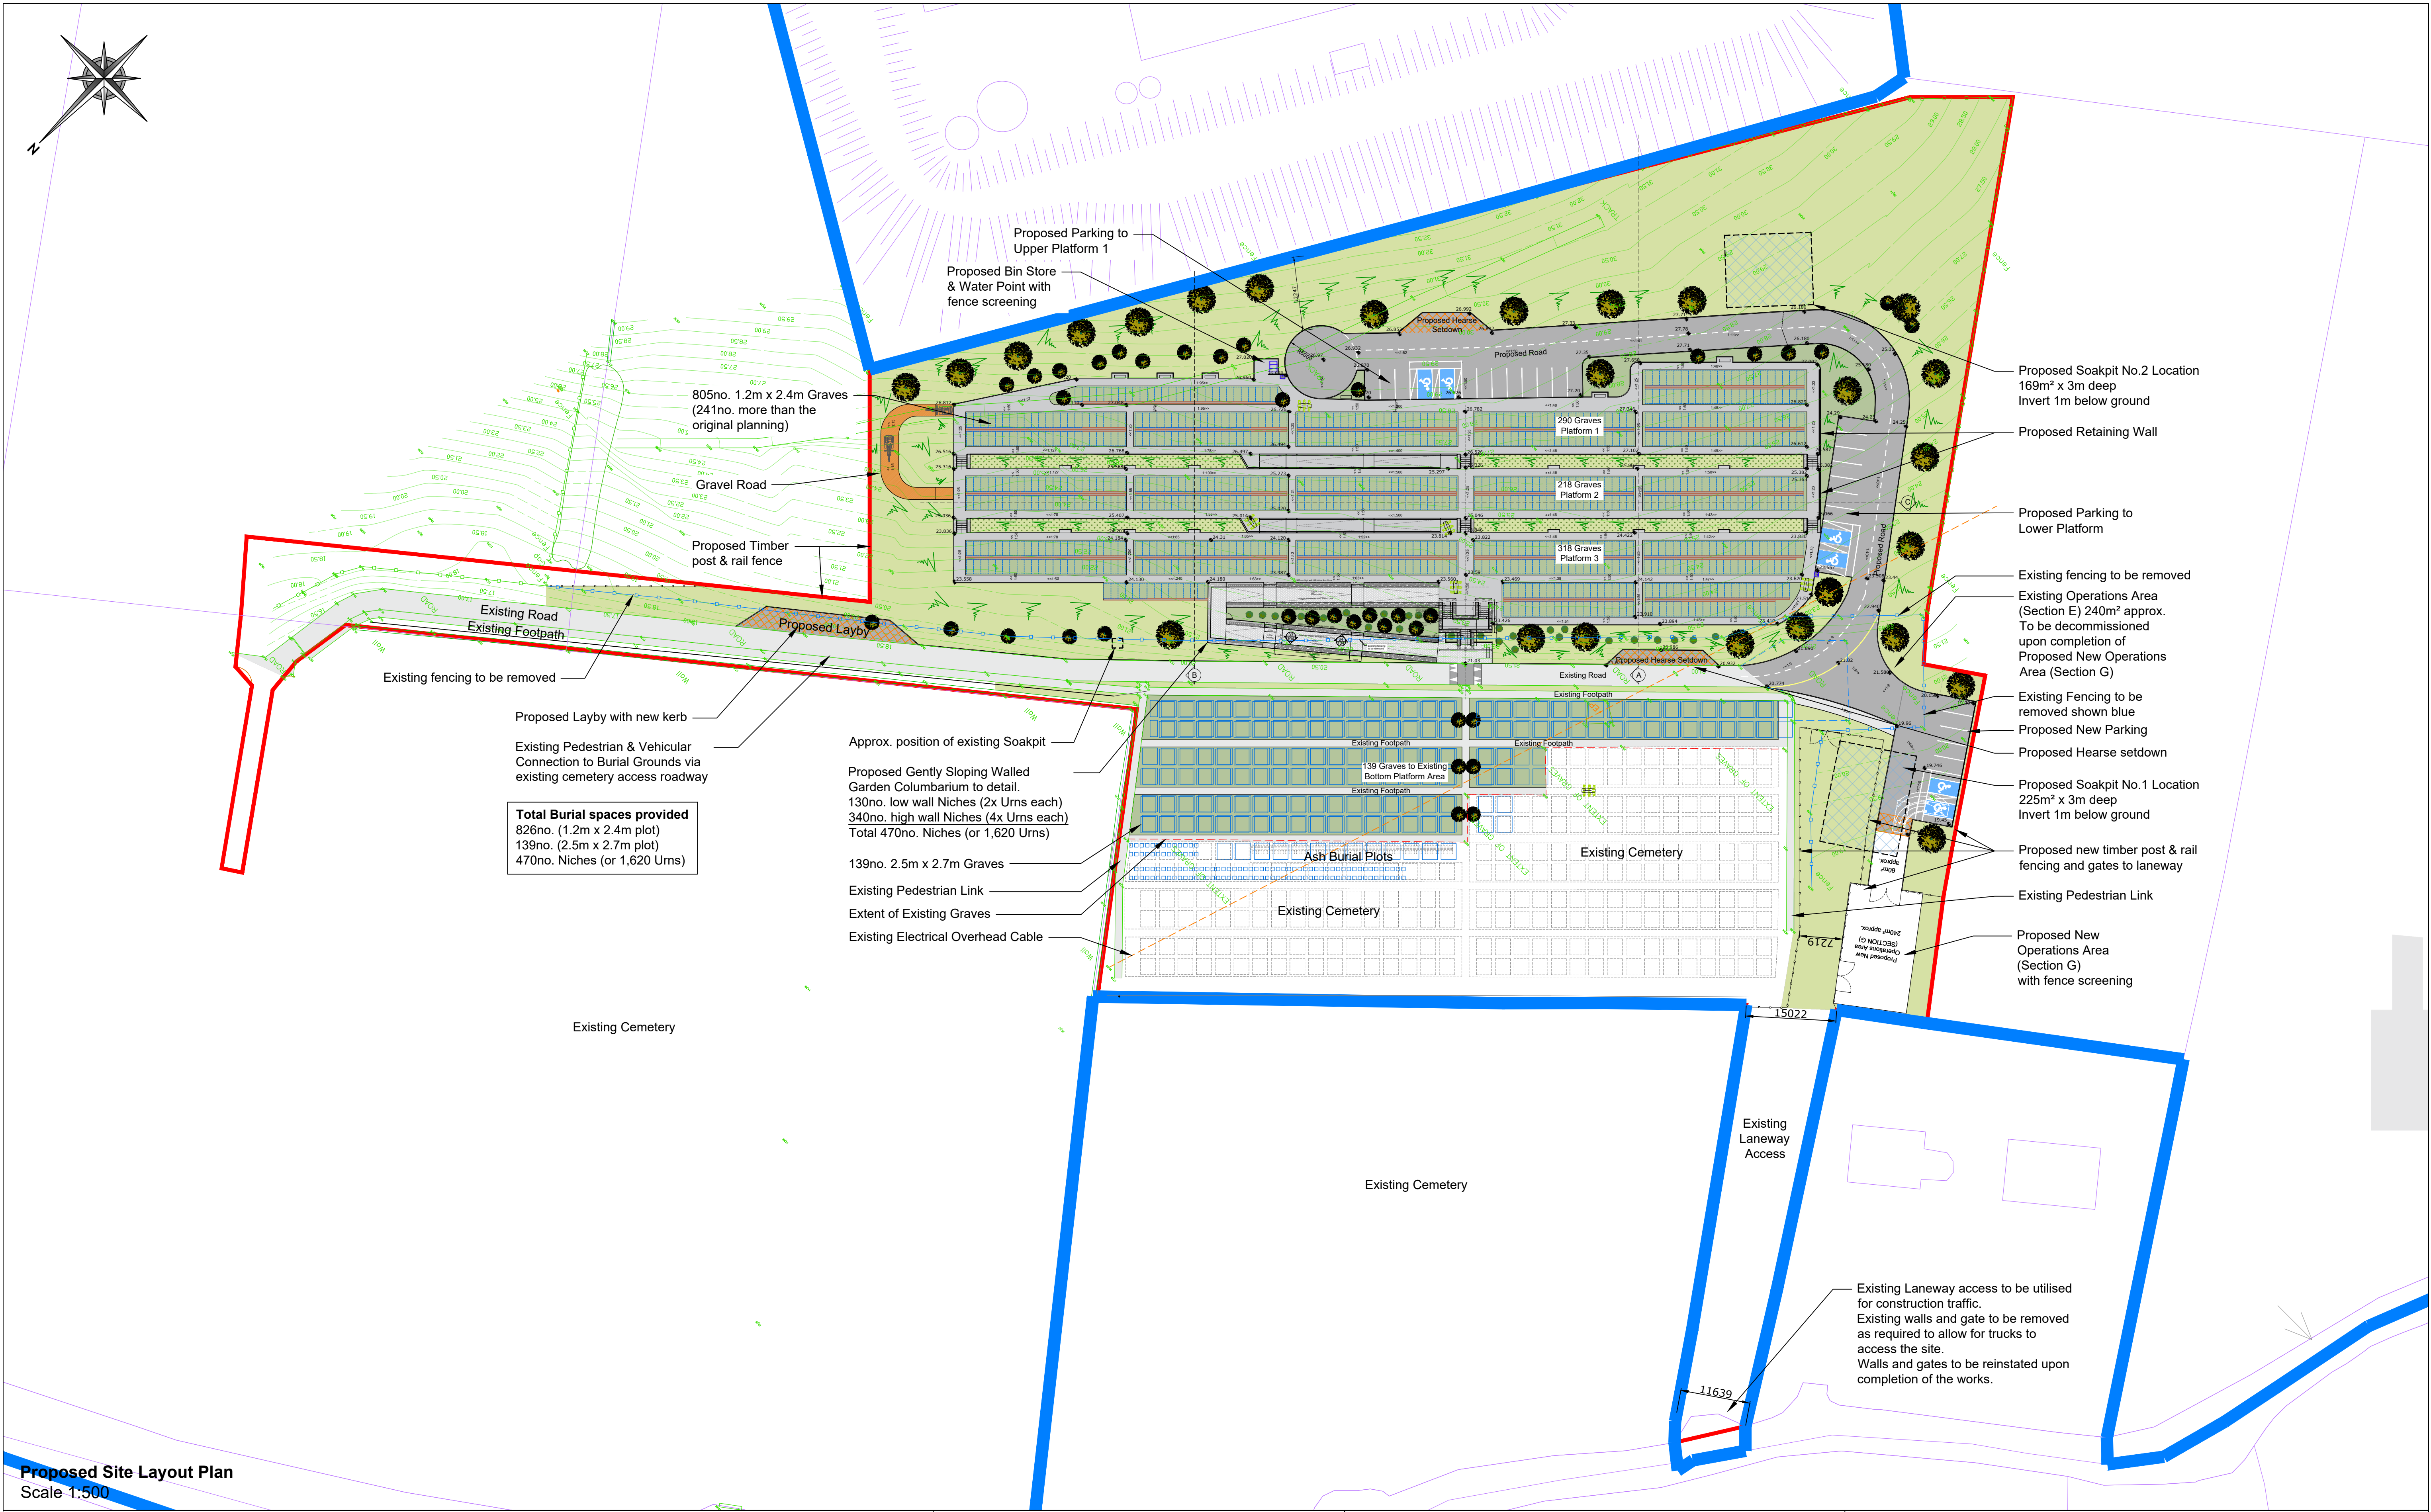

Total Burial spaces provided
826no. (1.2m x 2.4m plot)
139no. (2.5m x 2.7m plot)
470no. Niches (or 1,620 Urns)

Approx. position of existing Soakpit

Proposed Gently Sloping Walled Garden Columbarium to detail.
130no. low wall Niches (2x Urns each)
340no. high wall Niches (4x Urns each)
Total 470no. Niches (or 1,620 Urns)

139no. 2.5m x 2.7m Graves

Existing Pedestrian Link

Extent of Existing Graves

Existing Electrical Overhead Cable

Proposed Soakpit No.2 Location
169m² x 3m deep
Invert 1m below ground

Proposed Retaining Wall

Proposed Parking to Lower Platform

Existing fencing to be removed
Existing Operations Area (Section E) 240m² approx.
To be decommissioned upon completion of Proposed New Operations Area (Section G)

Existing Fencing to be removed shown blue

Proposed New Parking

Proposed Hearse setdown

Proposed Soakpit No.1 Location
225m² x 3m deep
Invert 1m below ground

Proposed new timber post & rail fencing and gates to laneway

Existing Pedestrian Link

Proposed New Operations Area (Section G) with fence screening

Existing Laneway access to be utilised for construction traffic.
Existing walls and gate to be removed as required to allow for trucks to access the site.
Walls and gates to be reinstated upon completion of the works.