


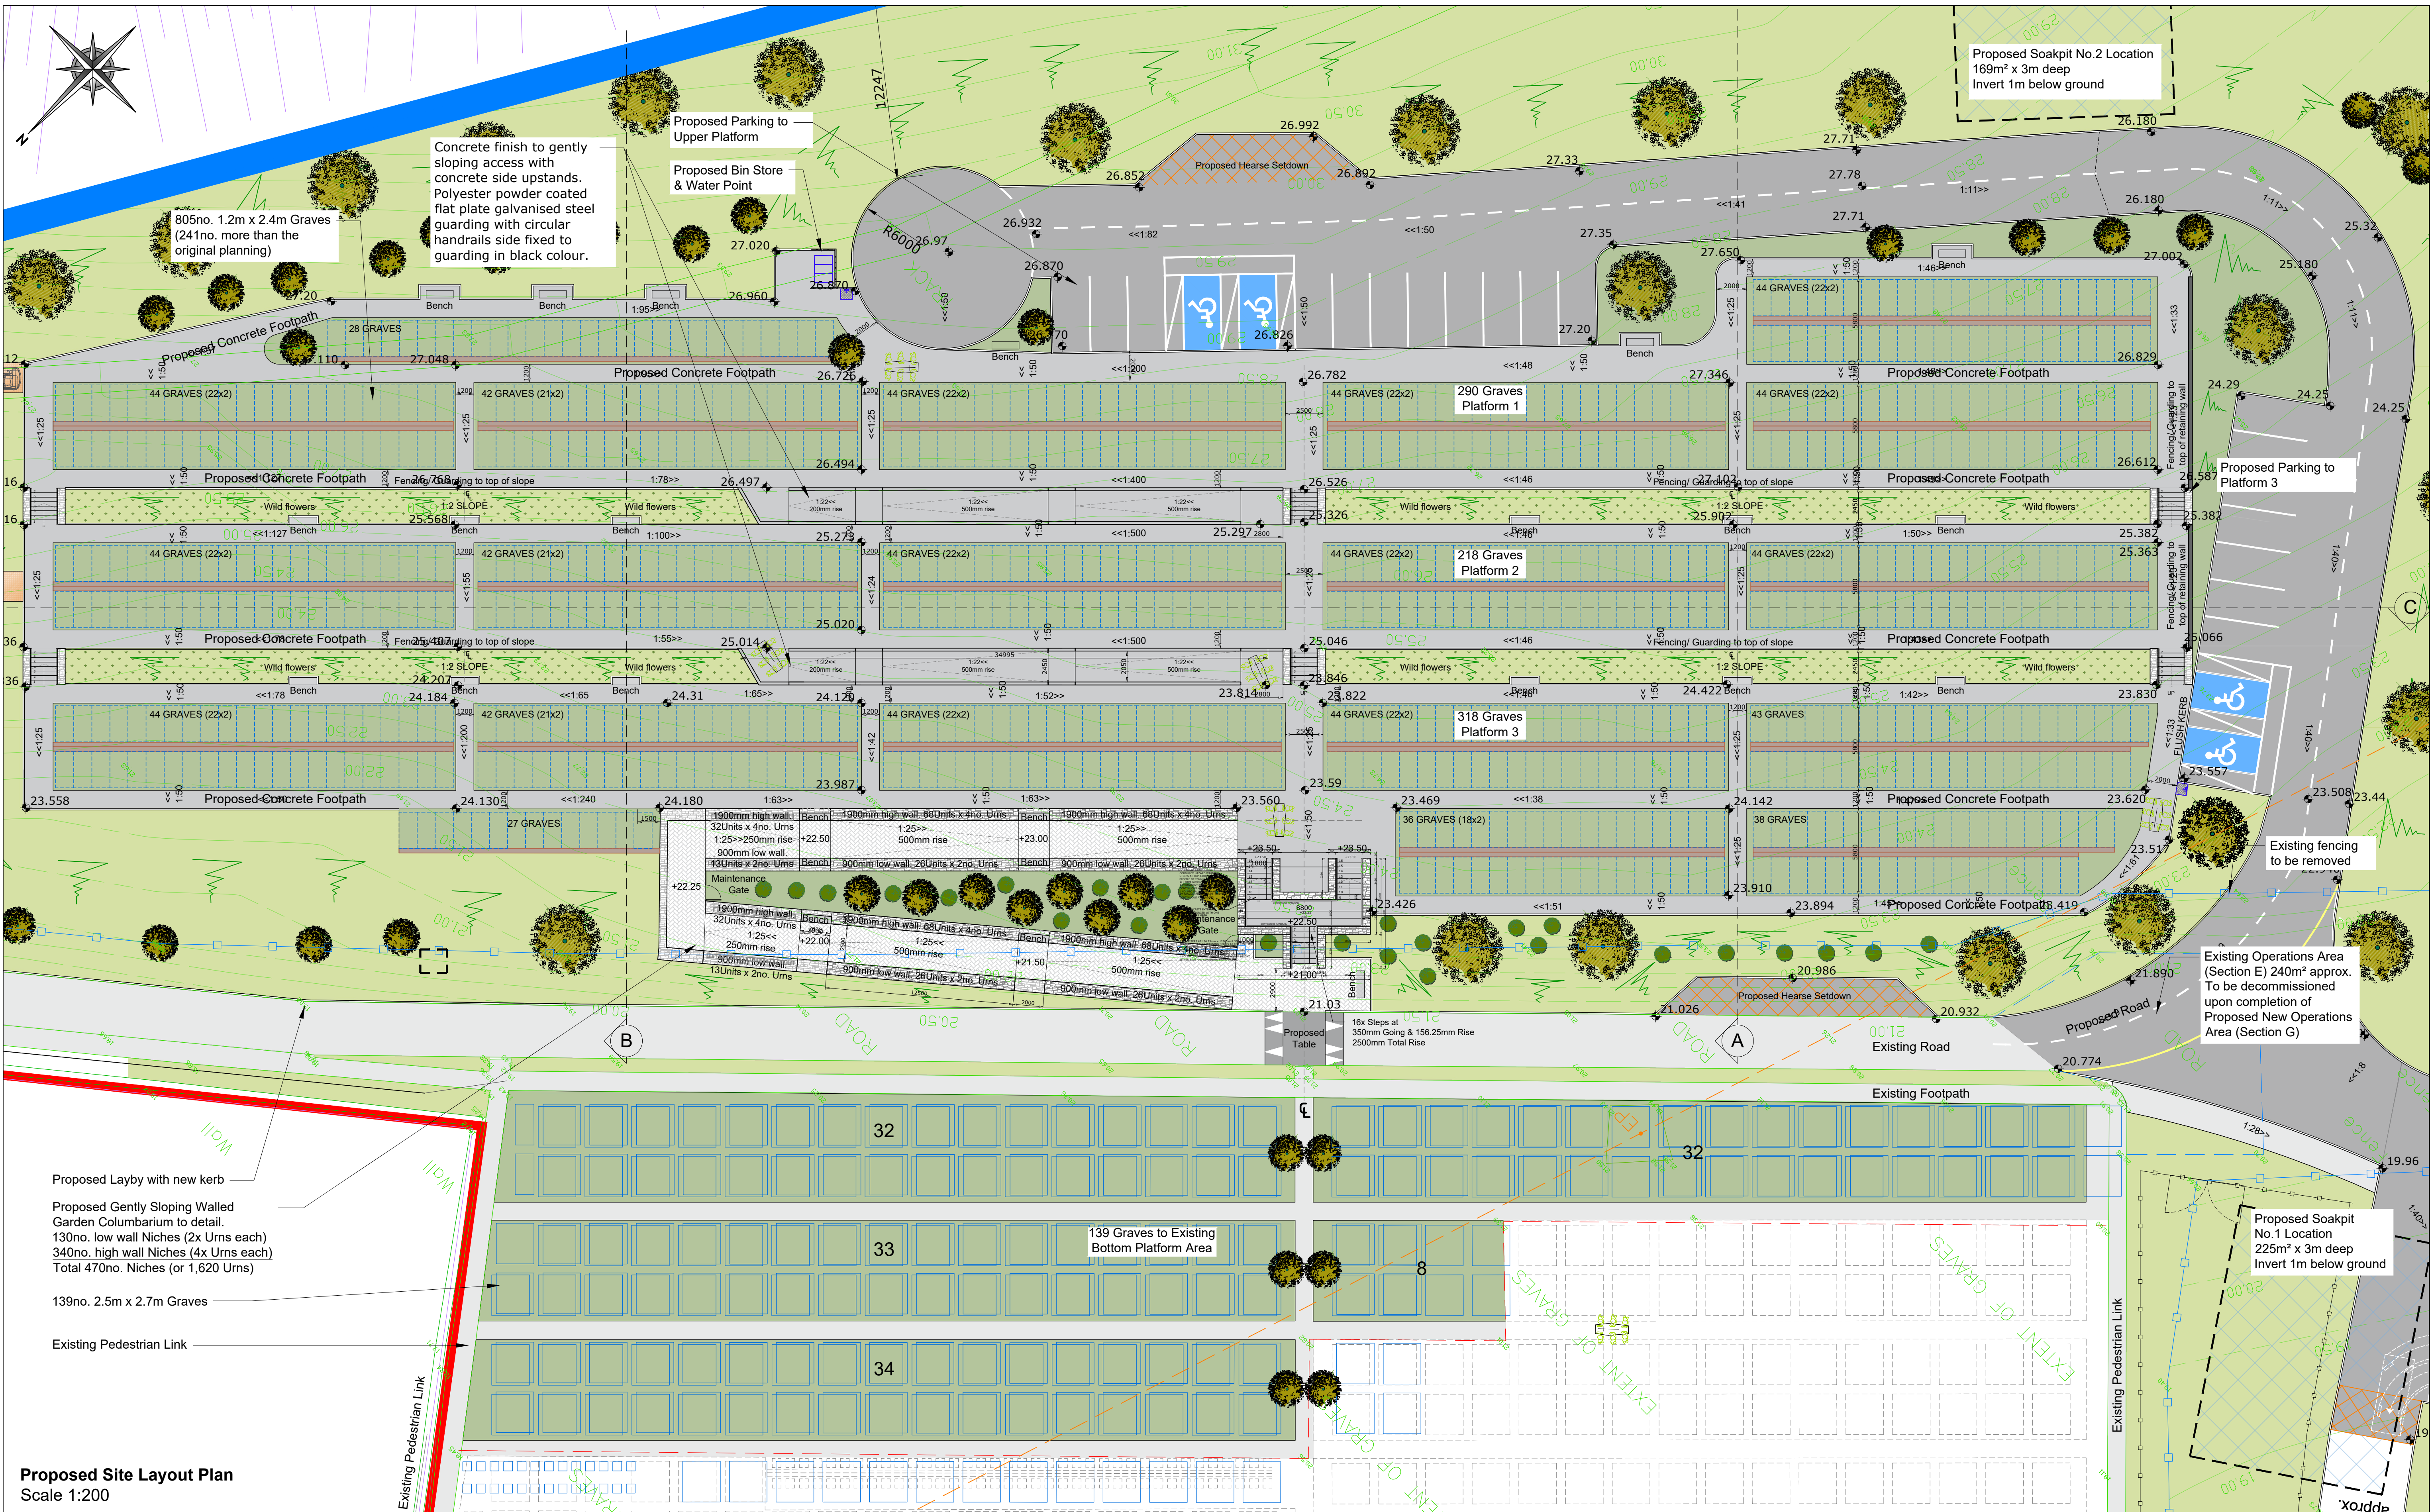

Proposed Site Layout Plan
Scale 1:200

Legend

- Extends of lands owned by Landowner in the area
- Application Site outlined in red
- OS Map_4264-A
- Existing Topographical Survey
- Existing Road
- Existing Footpath
- Extent of Existing Graves
- Existing Overhead Electrical Cables
- Proposed Road
- Proposed Concrete Footpath
- Proposed Graves
- Proposed Planting as per Landscaping Design

REVISION		
No.	DESCRIPTION	DATE
A	Revised following design review and markups	27/01/2025
B	Graves number increased.	17/02/25
C	Ramps Revised	28/02/2025

PROJECT: Burial Ground Extension
ADDRESS: Drumcliff, Ennis, Co.Clare

SCALE: 1:200 @ A1 DATE: Jan 2025 DRAWN: EC APPROVED: JC STAGE: Planning

0 10 20 35 40 50mm
PRINT REDUCTION BAR | A1 SHEET

ALL RIGHTS RESERVED. THE COPYRIGHT OF THIS DRAWING (INCLUDING ALL ATTACHED AND INCORPORATED DOCUMENTS) IS THE PROPERTY OF THE COMPANY. NEITHER THE FORM OR ANY PART OF IT MAY BE USED OR REPRODUCED BY ANY METHOD WHATSOEVER OR INCORPORATED BY REFERENCE OR IN ANY MANNER WHATSOEVER IN ANY OTHER DOCUMENT WITHOUT THE PRIOR WRITTEN CONSENT

P. Coleman & Associates

CLIENT: Clare County Council
TITLE: Proposed Site Layout Plan

5 Bank Place, Ennis, Co.Clare
Tel: 065-6829731
Web: www.pjcoleman.com
Email: engineers@pjcoleman.com

PROJECT No. DRAWING No. REVISION
7421 -03-103 C