


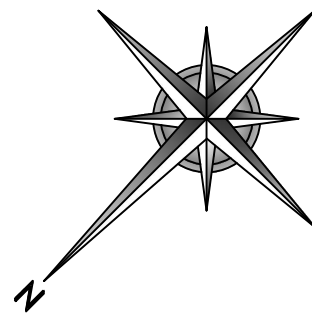

Legend:

Surface Water



Watermain



French Drainage
with Land Drain Pipe



Inspection Chamber




Sluice Valve



Manhole




Pre-cast Perforated Concrete
Rings Type Soakaway.

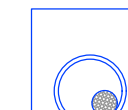


Road Gully



'ACO' Drainage Channel

 

RG

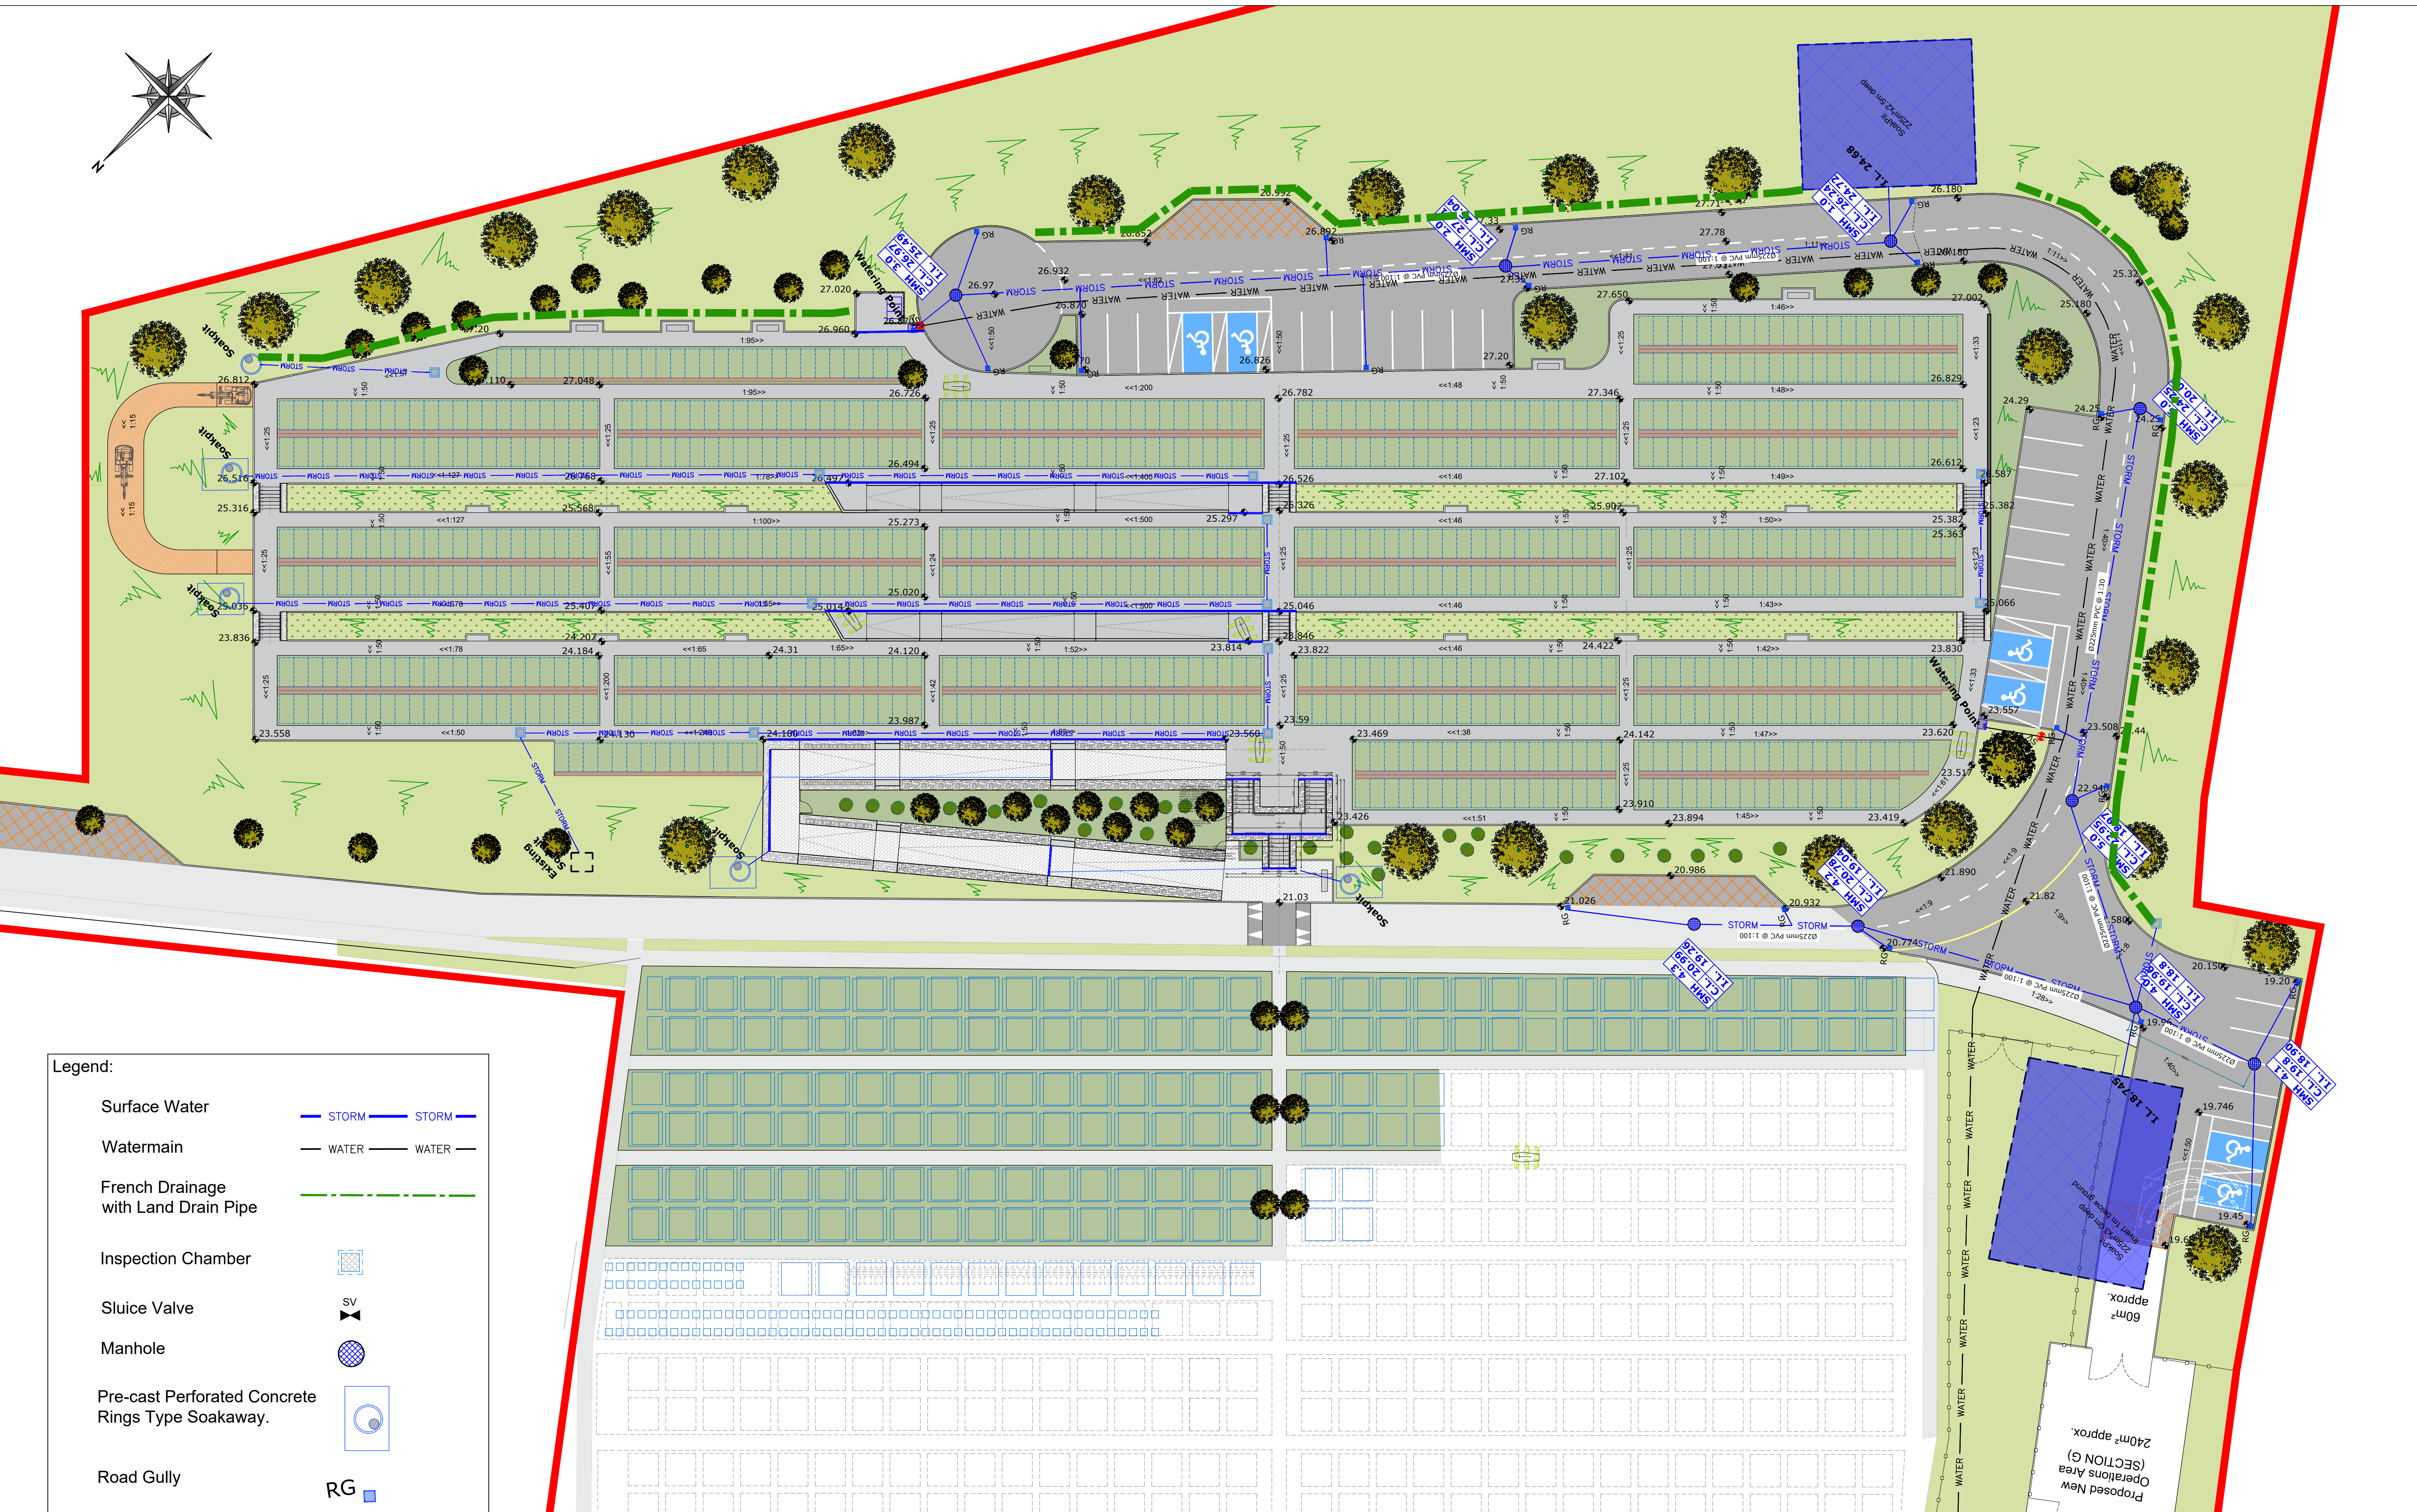

REVISION		
No.	DESCRIPTION	DATE

PROJECT: Burial Ground Extension
ADDRESS: Drumcliff, Ennis, Co.Clare

SCALE: 1:250 @ A1 DATE: Jan 2025 DRAWN: HB APPROVED: JC STAGE: Planning

0 10 20 35 40 50mm
PRINT REDUCTION BAR | A1 SHEET

ALL RIGHTS RESERVED. THE COPYRIGHT OF THIS DRAWING (INCLUDING ALL ATTACHED AND INCORPORATED DOCUMENTS) IS THE PROPERTY OF THE COMPANY. NEITHER THE FORM OR ANY PART OF IT MAY BE USED OR REPRODUCED BY ANY METHOD WHATSOEVER OR INCORPORATED BY REFERENCE OR IN ANY MANNER WHATSOEVER IN ANY OTHER DOCUMENT WITHOUT THE PRIOR WRITTEN CONSENT

P. Coleman & Associates
5 Bank Place, Ennis, Co.Clare
Tel: 065-6829731
Web: www.pjcoleman.com
Email: engineers@pjcoleman.com

CLIENT: Clare County Council
TITLE: Watermain & Storm Water Sewer Layout

PROJECT No. 7421 -03-200
DRAWING No.