




APPENDIX 4-1

SITE LAYOUT DRAWINGS

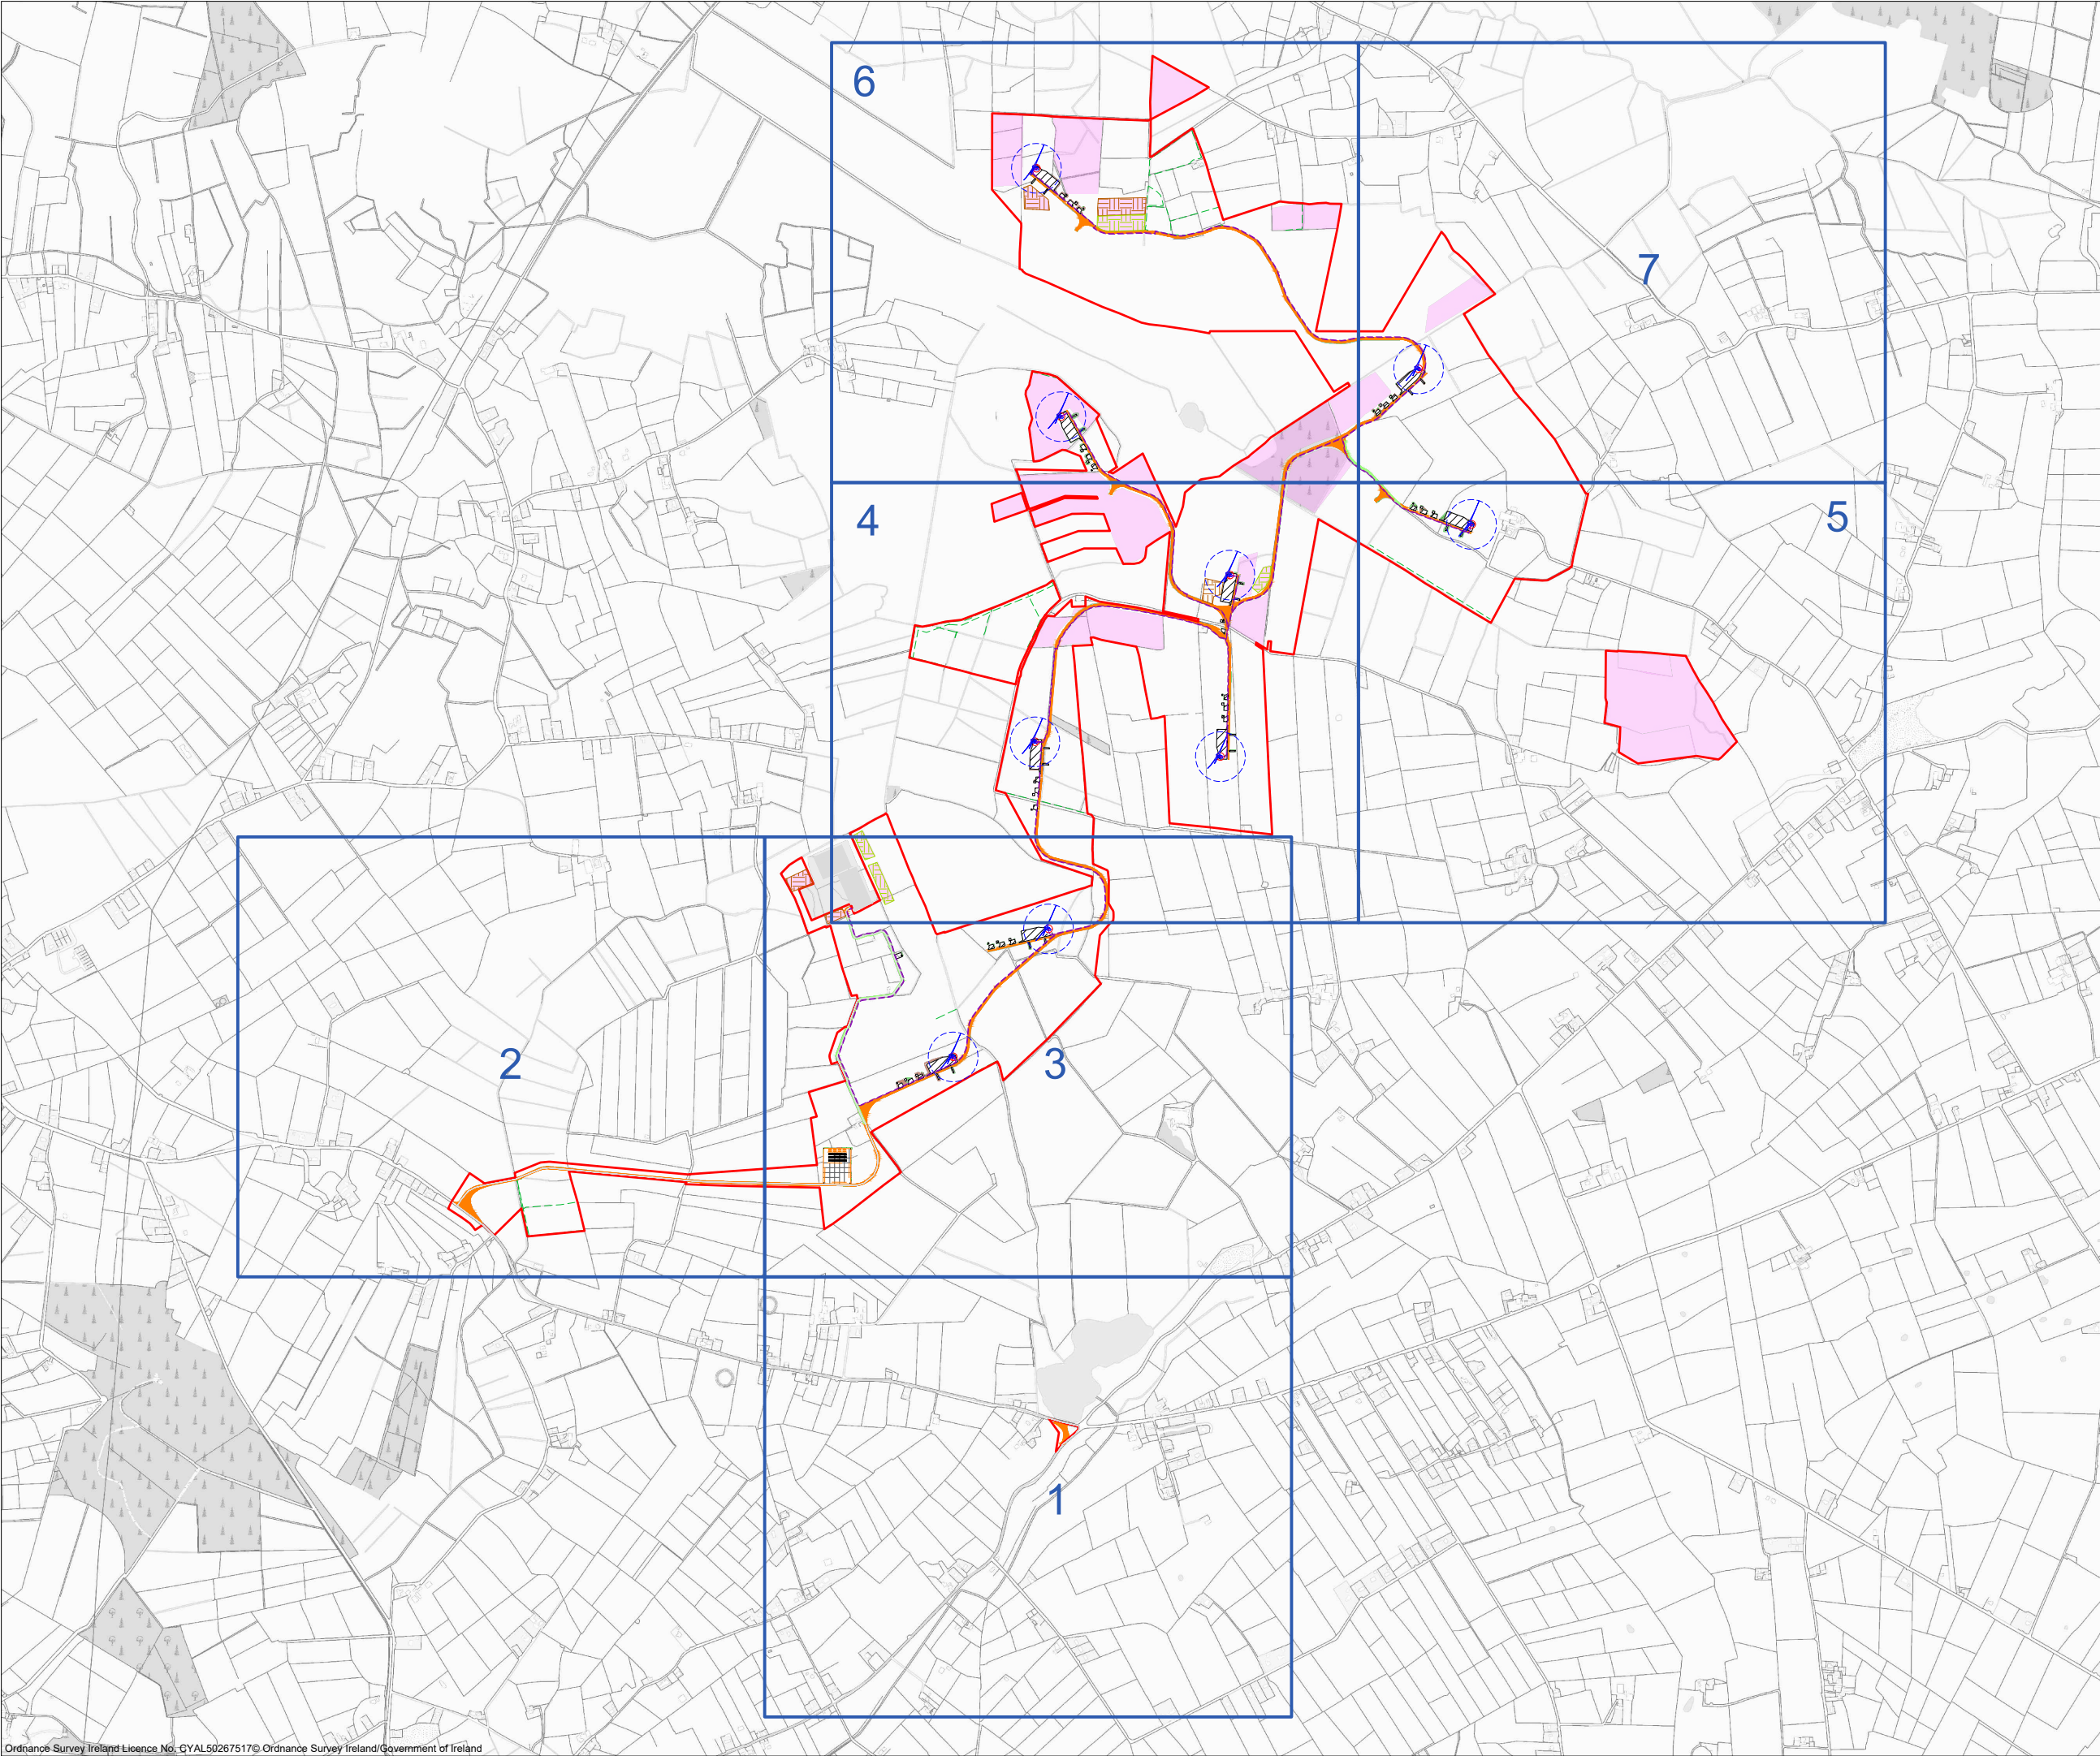

Project Design Drawing Notes

1. Drawings issued are for planning application purposes only.
2. Drawings not to be used for construction/contract conditions.
3. Copyright, all rights reserved. No part herewith may be copied or reproduced partially or wholly in any form whatsoever without the prior notice of the copyright owner McCarthy Keville O'Sullivan.
4. Do not scale off this drawing. Figured metric dimensions only should be taken off this drawing.
5. All contractors, whether main or sub-contractors, must visit the site and are responsible for taking and checking any and all dimensions and levels that relate to the works.
6. The use of or reliance upon this drawing shall be deemed to be acceptance of these conditions of use unless otherwise agreed in writing, such written agreement to be sought from and issued by the copyright holder to the use or reliance upon this drawing.
7. Layout plans show Turbine rotor diameter as per turbine drawing.
8. Final levels may vary depending on local ground conditions.


- Drawing Legend**
- Planning Application Boundary
 - Existing Road to be Upgraded
 - Proposed Road
 - Electrical Cable Trench
 - Hardstand
 - Turbine Foundation
 - Turbine Sweep Area
 - Peat Management Area Refer to GDG DWG 22098-GDG-ZZ-XX-DR-C-0101
 - Spoil Management Area Refer to GDG DWG 22098-GDG-ZZ-XX-DR-C-0101
 - Substation & Grid Route Subject to Separate Future Application
 - Cut
 - Fill
 - Linear Replanting
 - Biodiversity Enhancement Areas



PROJECT TITLE: Cooloo Wind Farm, Co. Galway		
DRAWING TITLE: Site Layout Key Plan (1:2,500)		
PROJECT No.: 190723	DRAWING No.: 190723 - 06	SCALE: 1:20,000 @ A3
DRAWN BY: JOB	CHECKED BY: RD	DATE: 24.09.2025
		REVISION.: P01
OS SHEET No.: 2816, 2817, 2884, 2885, 2953, 2954		




Email: info@www.mkoireland.ie / Website: www.mkoireland.ie

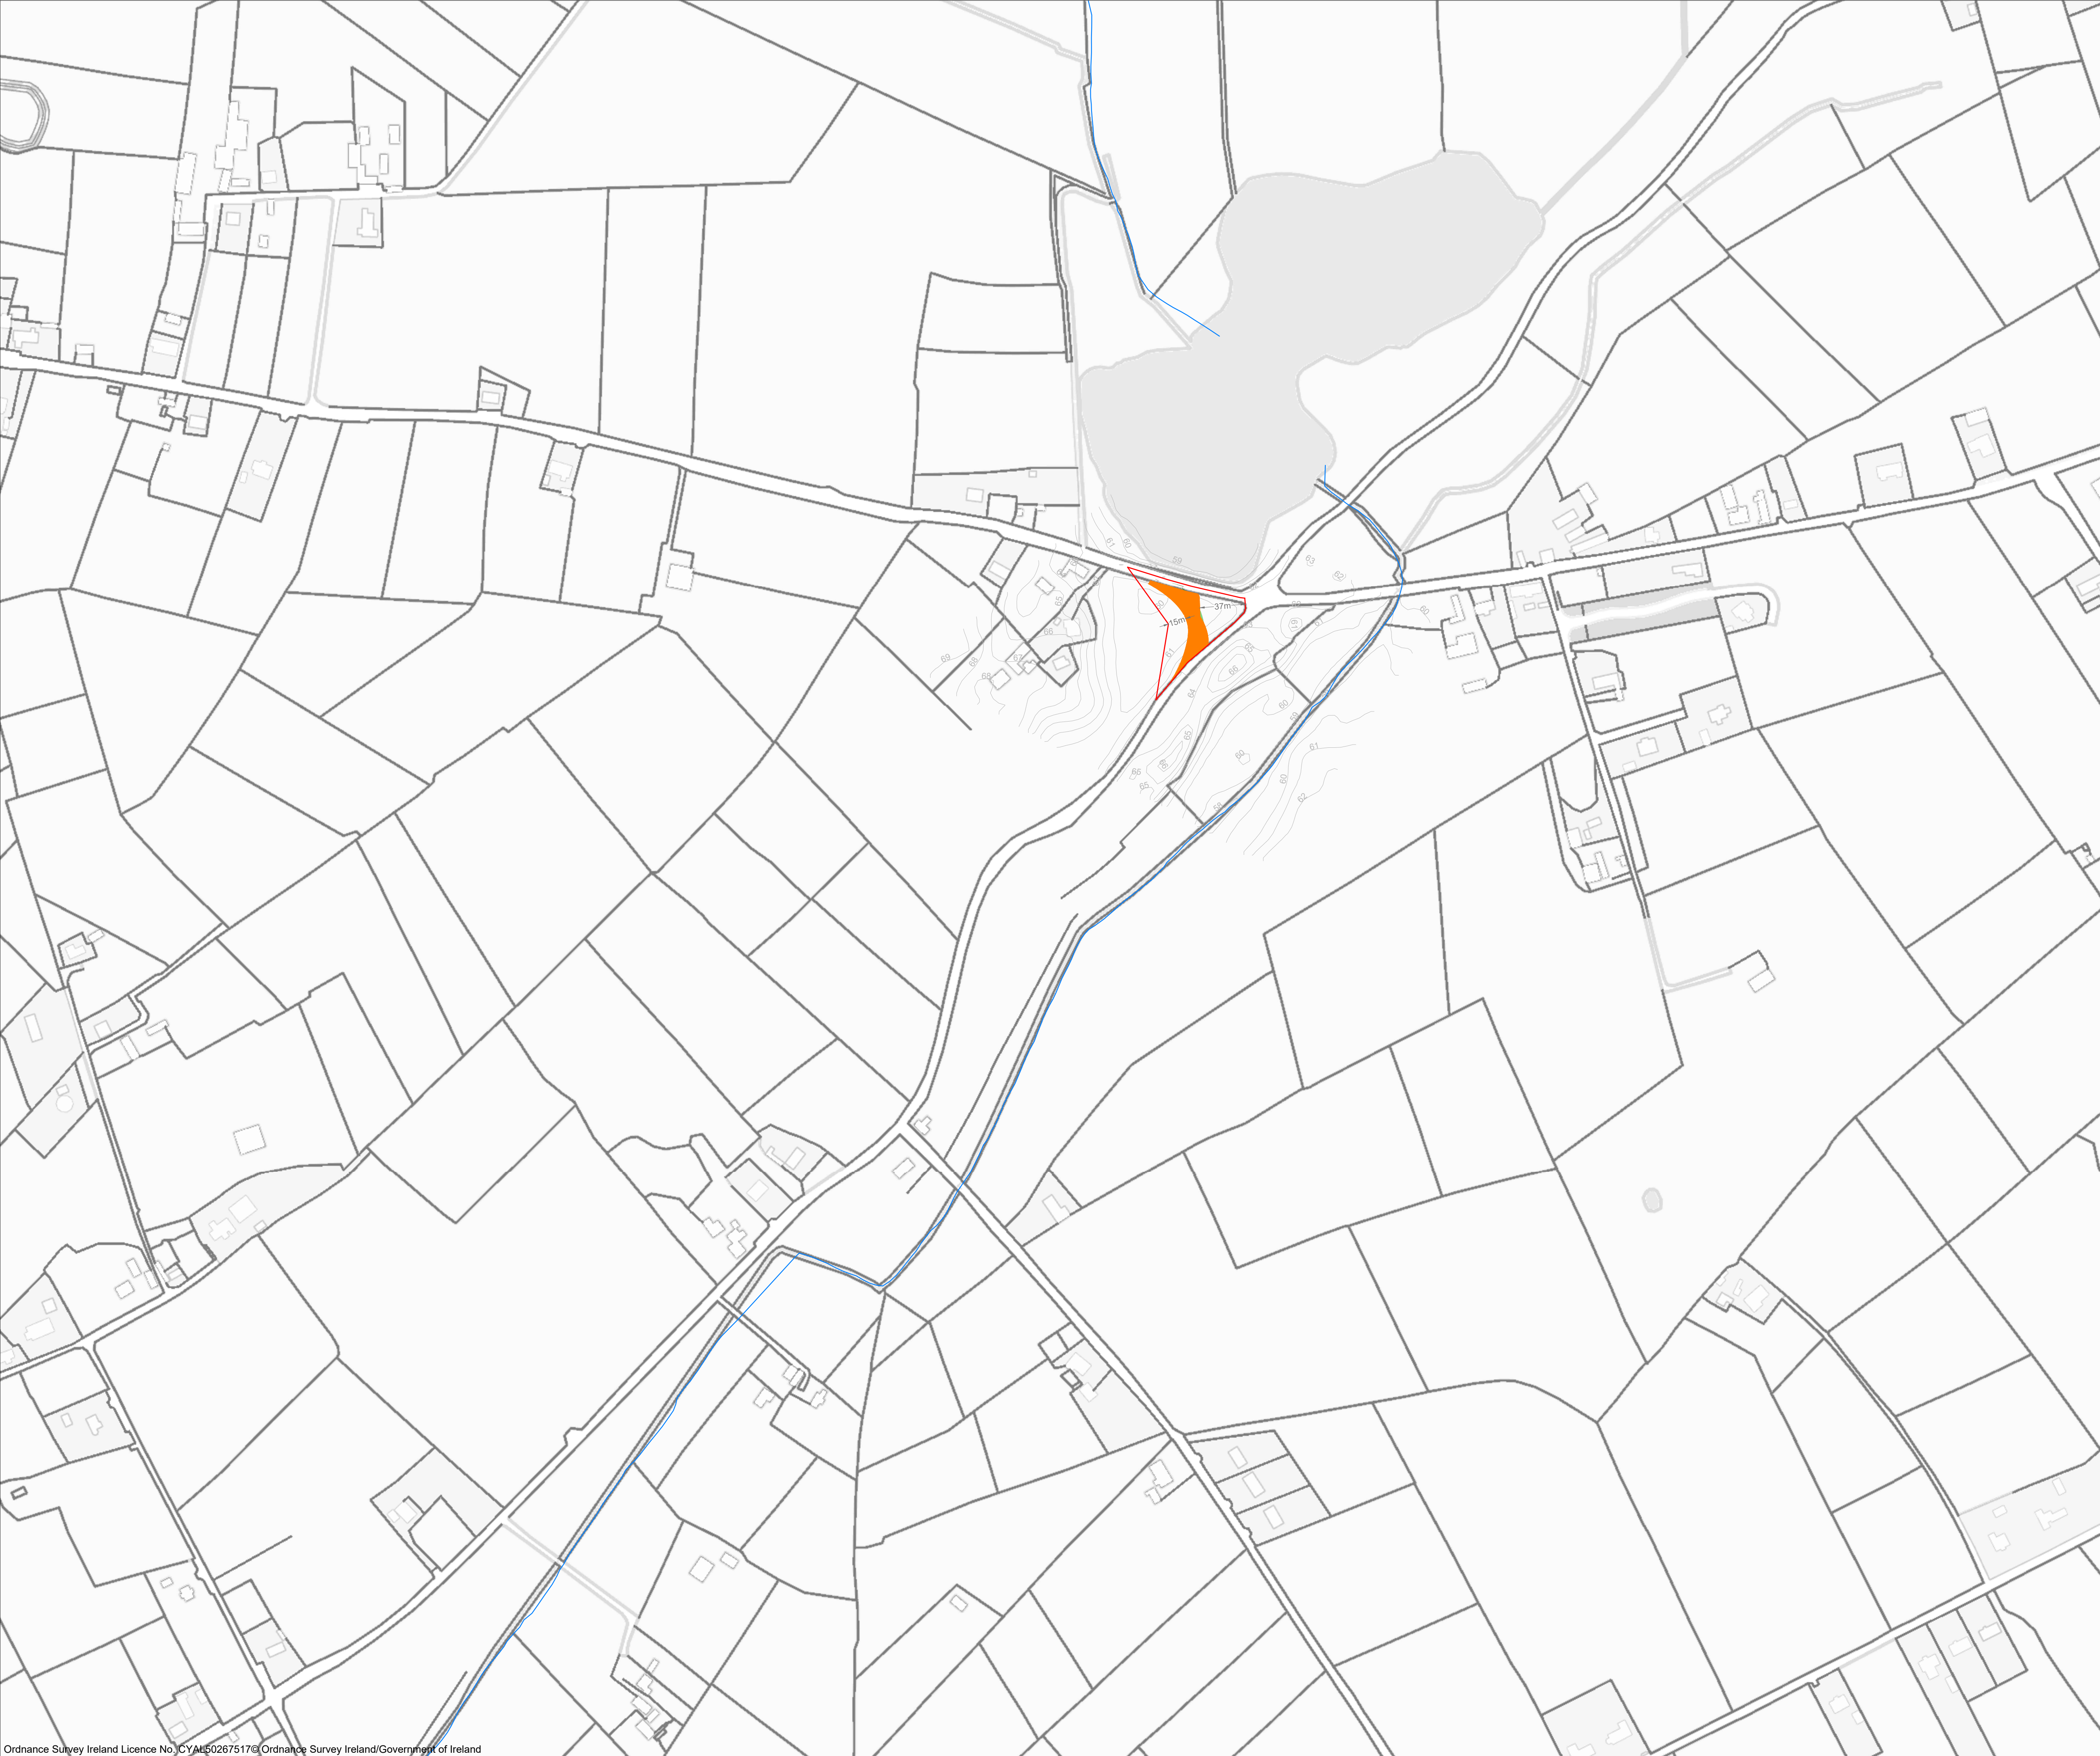

- Project Design Drawing Notes**
1. Drawings issued are for planning application purposes only.
 2. Drawings not to be used for construction/contract conditions.
 3. Copyright, all rights reserved. No part herewith may be copied or reproduced partially or wholly in any form whatsoever without the prior notice of the copyright owner McCarthy Keville O'Sullivan.
 4. Do not scale off this drawing. Figured metric dimensions only should be taken off this drawing.
 5. All contractors, whether main or sub-contractors, must visit the site and are responsible for taking and checking any and all dimensions and levels that relate to the works.
 6. The use of or reliance upon this drawing shall be deemed to be acceptance of these conditions of use unless otherwise agreed in writing, such written agreement to be sought from and issued by the copyright holder to the use or reliance upon this drawing.
 7. Layout plans show Turbine rotor diameter as per turbine drawing.
 8. Final levels may vary depending on local ground conditions.


- Drawing Legend**
- Planning Application Boundary
 - Proposed Road
 - Cut
 - Fill
 - Watercourse

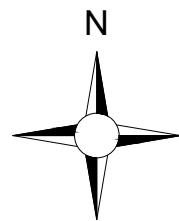


PROJECT TITLE: Cooloo Wind Farm, Co. Galway			
DRAWING TITLE: Site Layout Plan Sheet 1 of 7			
PROJECT No.: 190723	DRAWING No.: 190723 - 07	SCALE: 1:2,500 @ A1	
DRAWN BY: JOB	CHECKED BY: RD	DATE: 24.09.2025	REVISION: P01
OS SHEET No.: 2816, 2817, 2884, 2885, 2953, 2954			




- ### Project Design Drawing Notes
1. Drawings issued are for planning application purposes only.
 2. Drawings not to be used for construction/contract conditions.
 3. Copyright, all rights reserved. No part herewith may be copied or reproduced partially or wholly in any form whatsoever without the prior notice of the copyright owner McCarthy Keville O'Sullivan.
 4. Do not scale off this drawing. Figured metric dimensions only should be taken off this drawing.
 5. All contractors, whether main or sub-contractors, must visit the site and are responsible for taking and checking any and all dimensions and levels that relate to the works.
 6. The use of or reliance upon this drawing shall be deemed to be acceptance of these conditions of use unless otherwise agreed in writing, such written agreement to be sought from and issued by the copyright holder to the use or reliance upon this drawing.
 7. Layout plans show Turbine rotor diameter as per turbine drawing.
 8. Final levels may vary depending on local ground conditions.

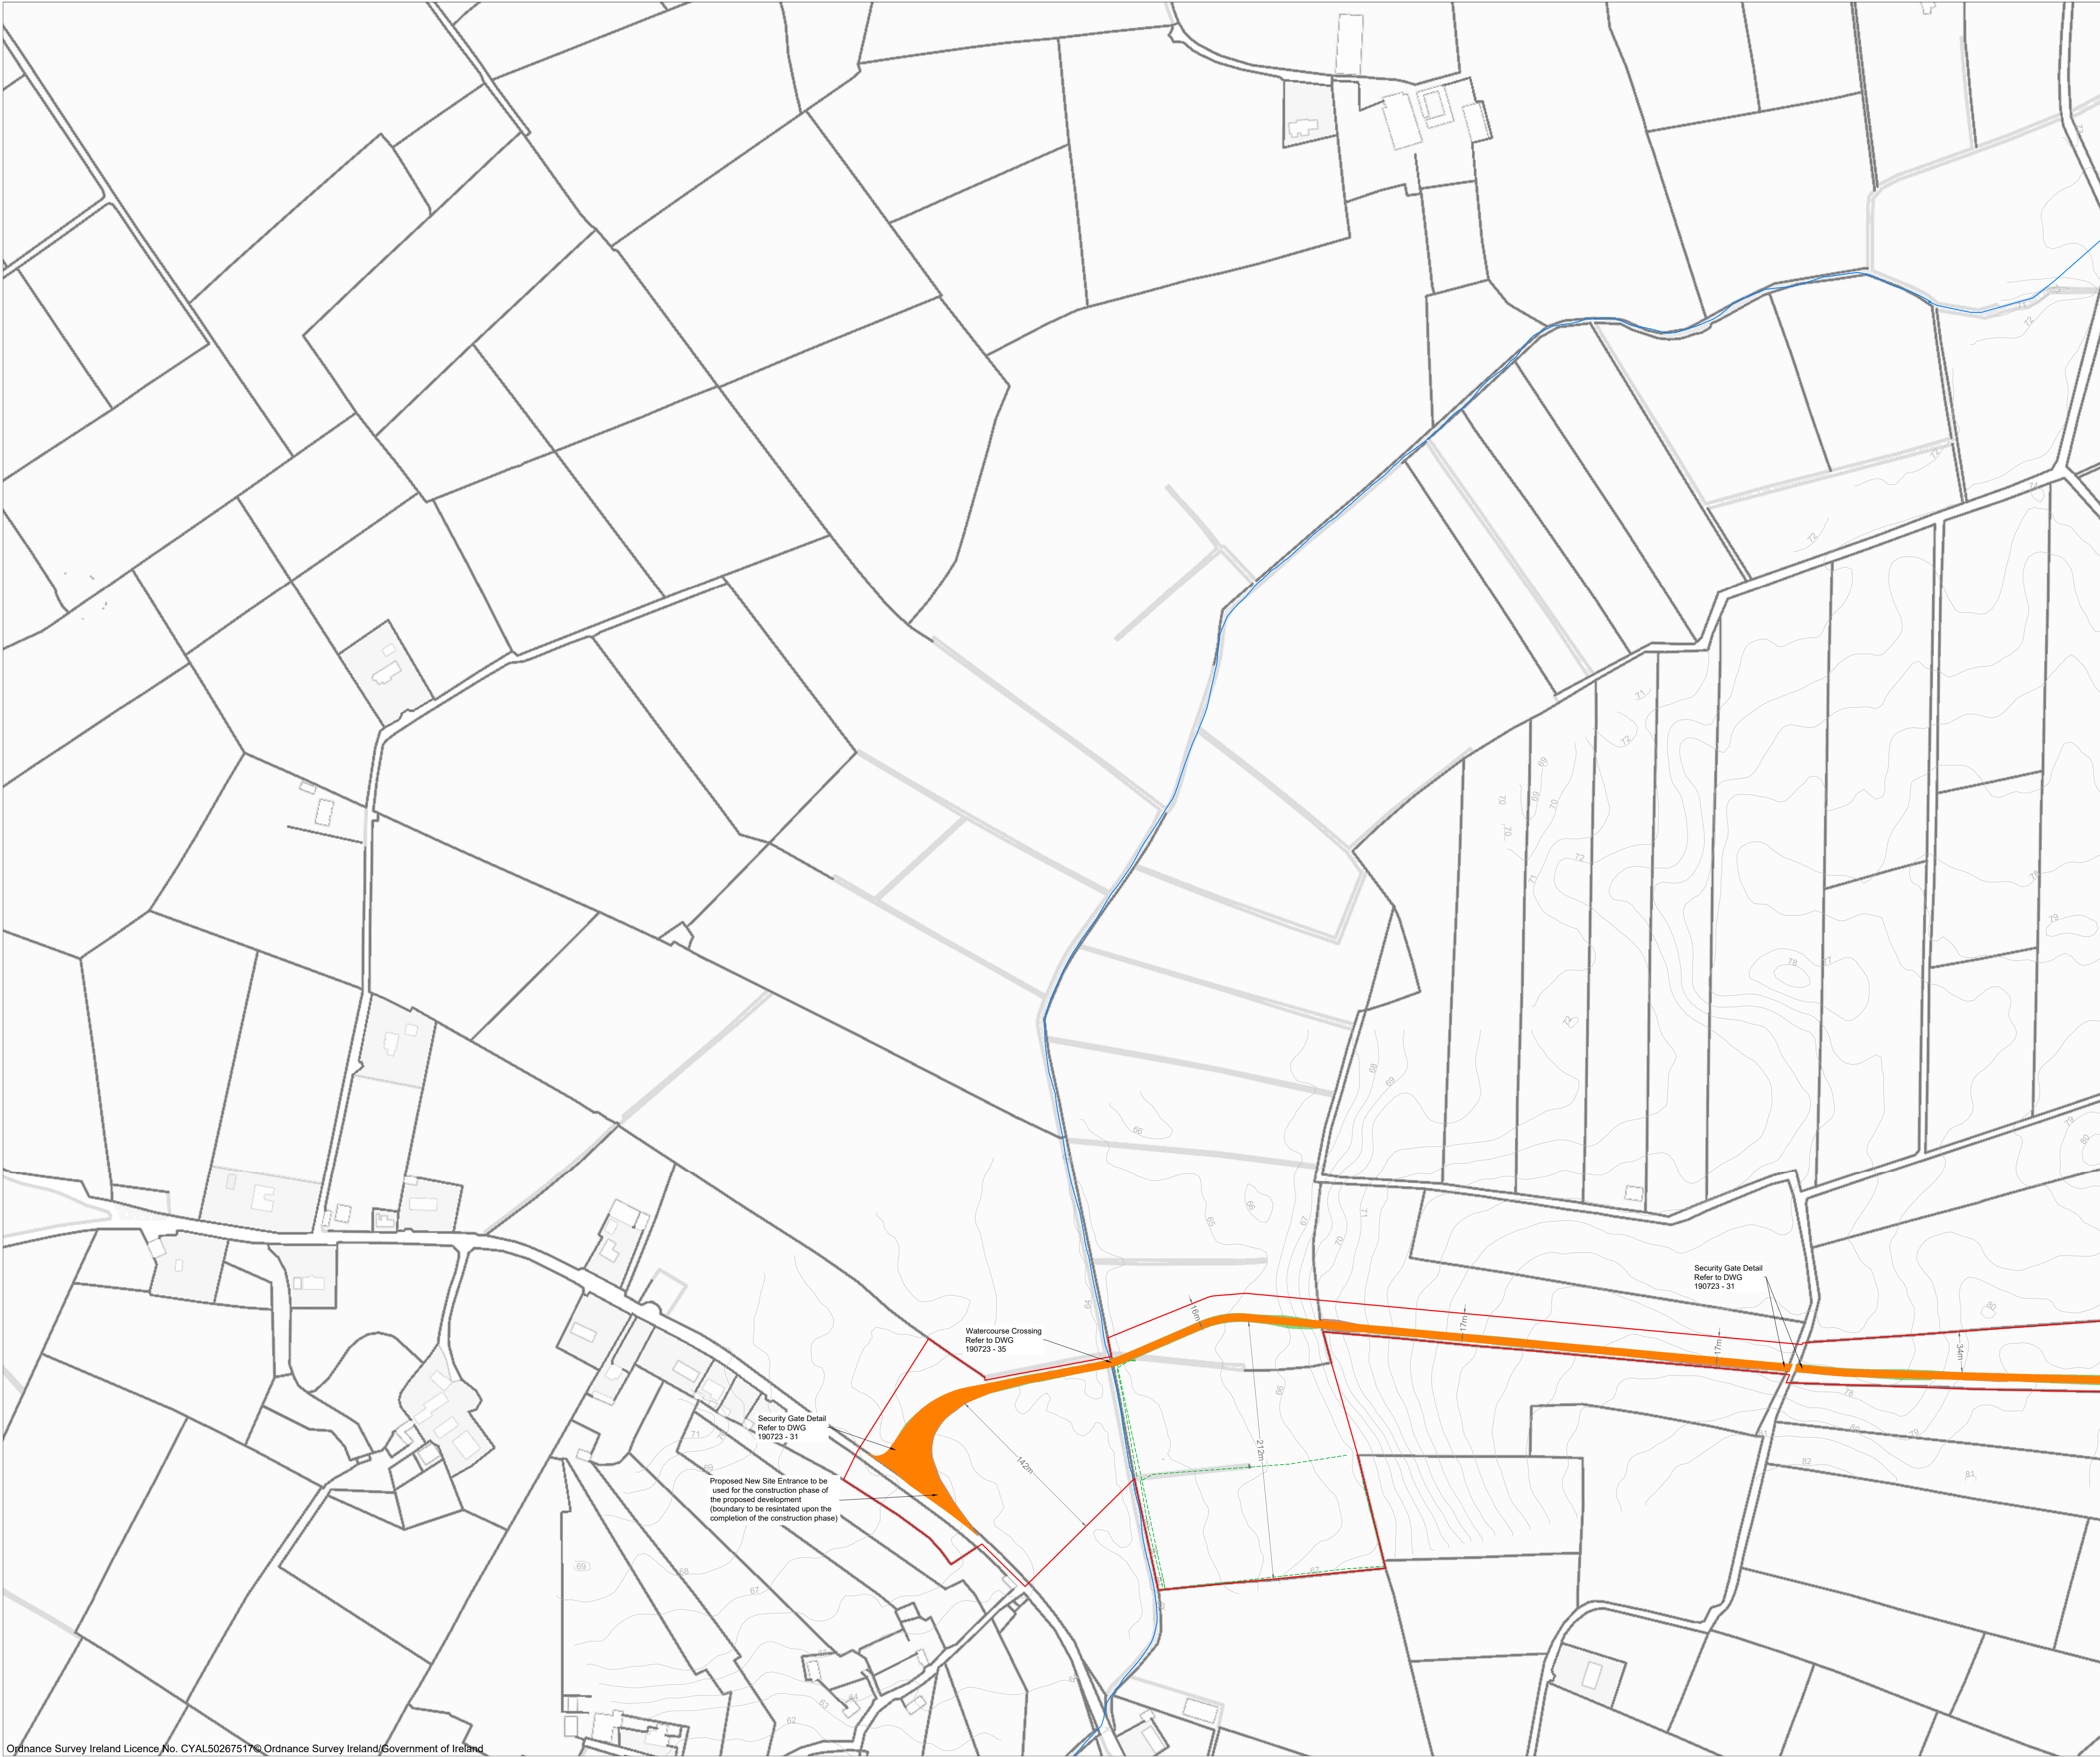

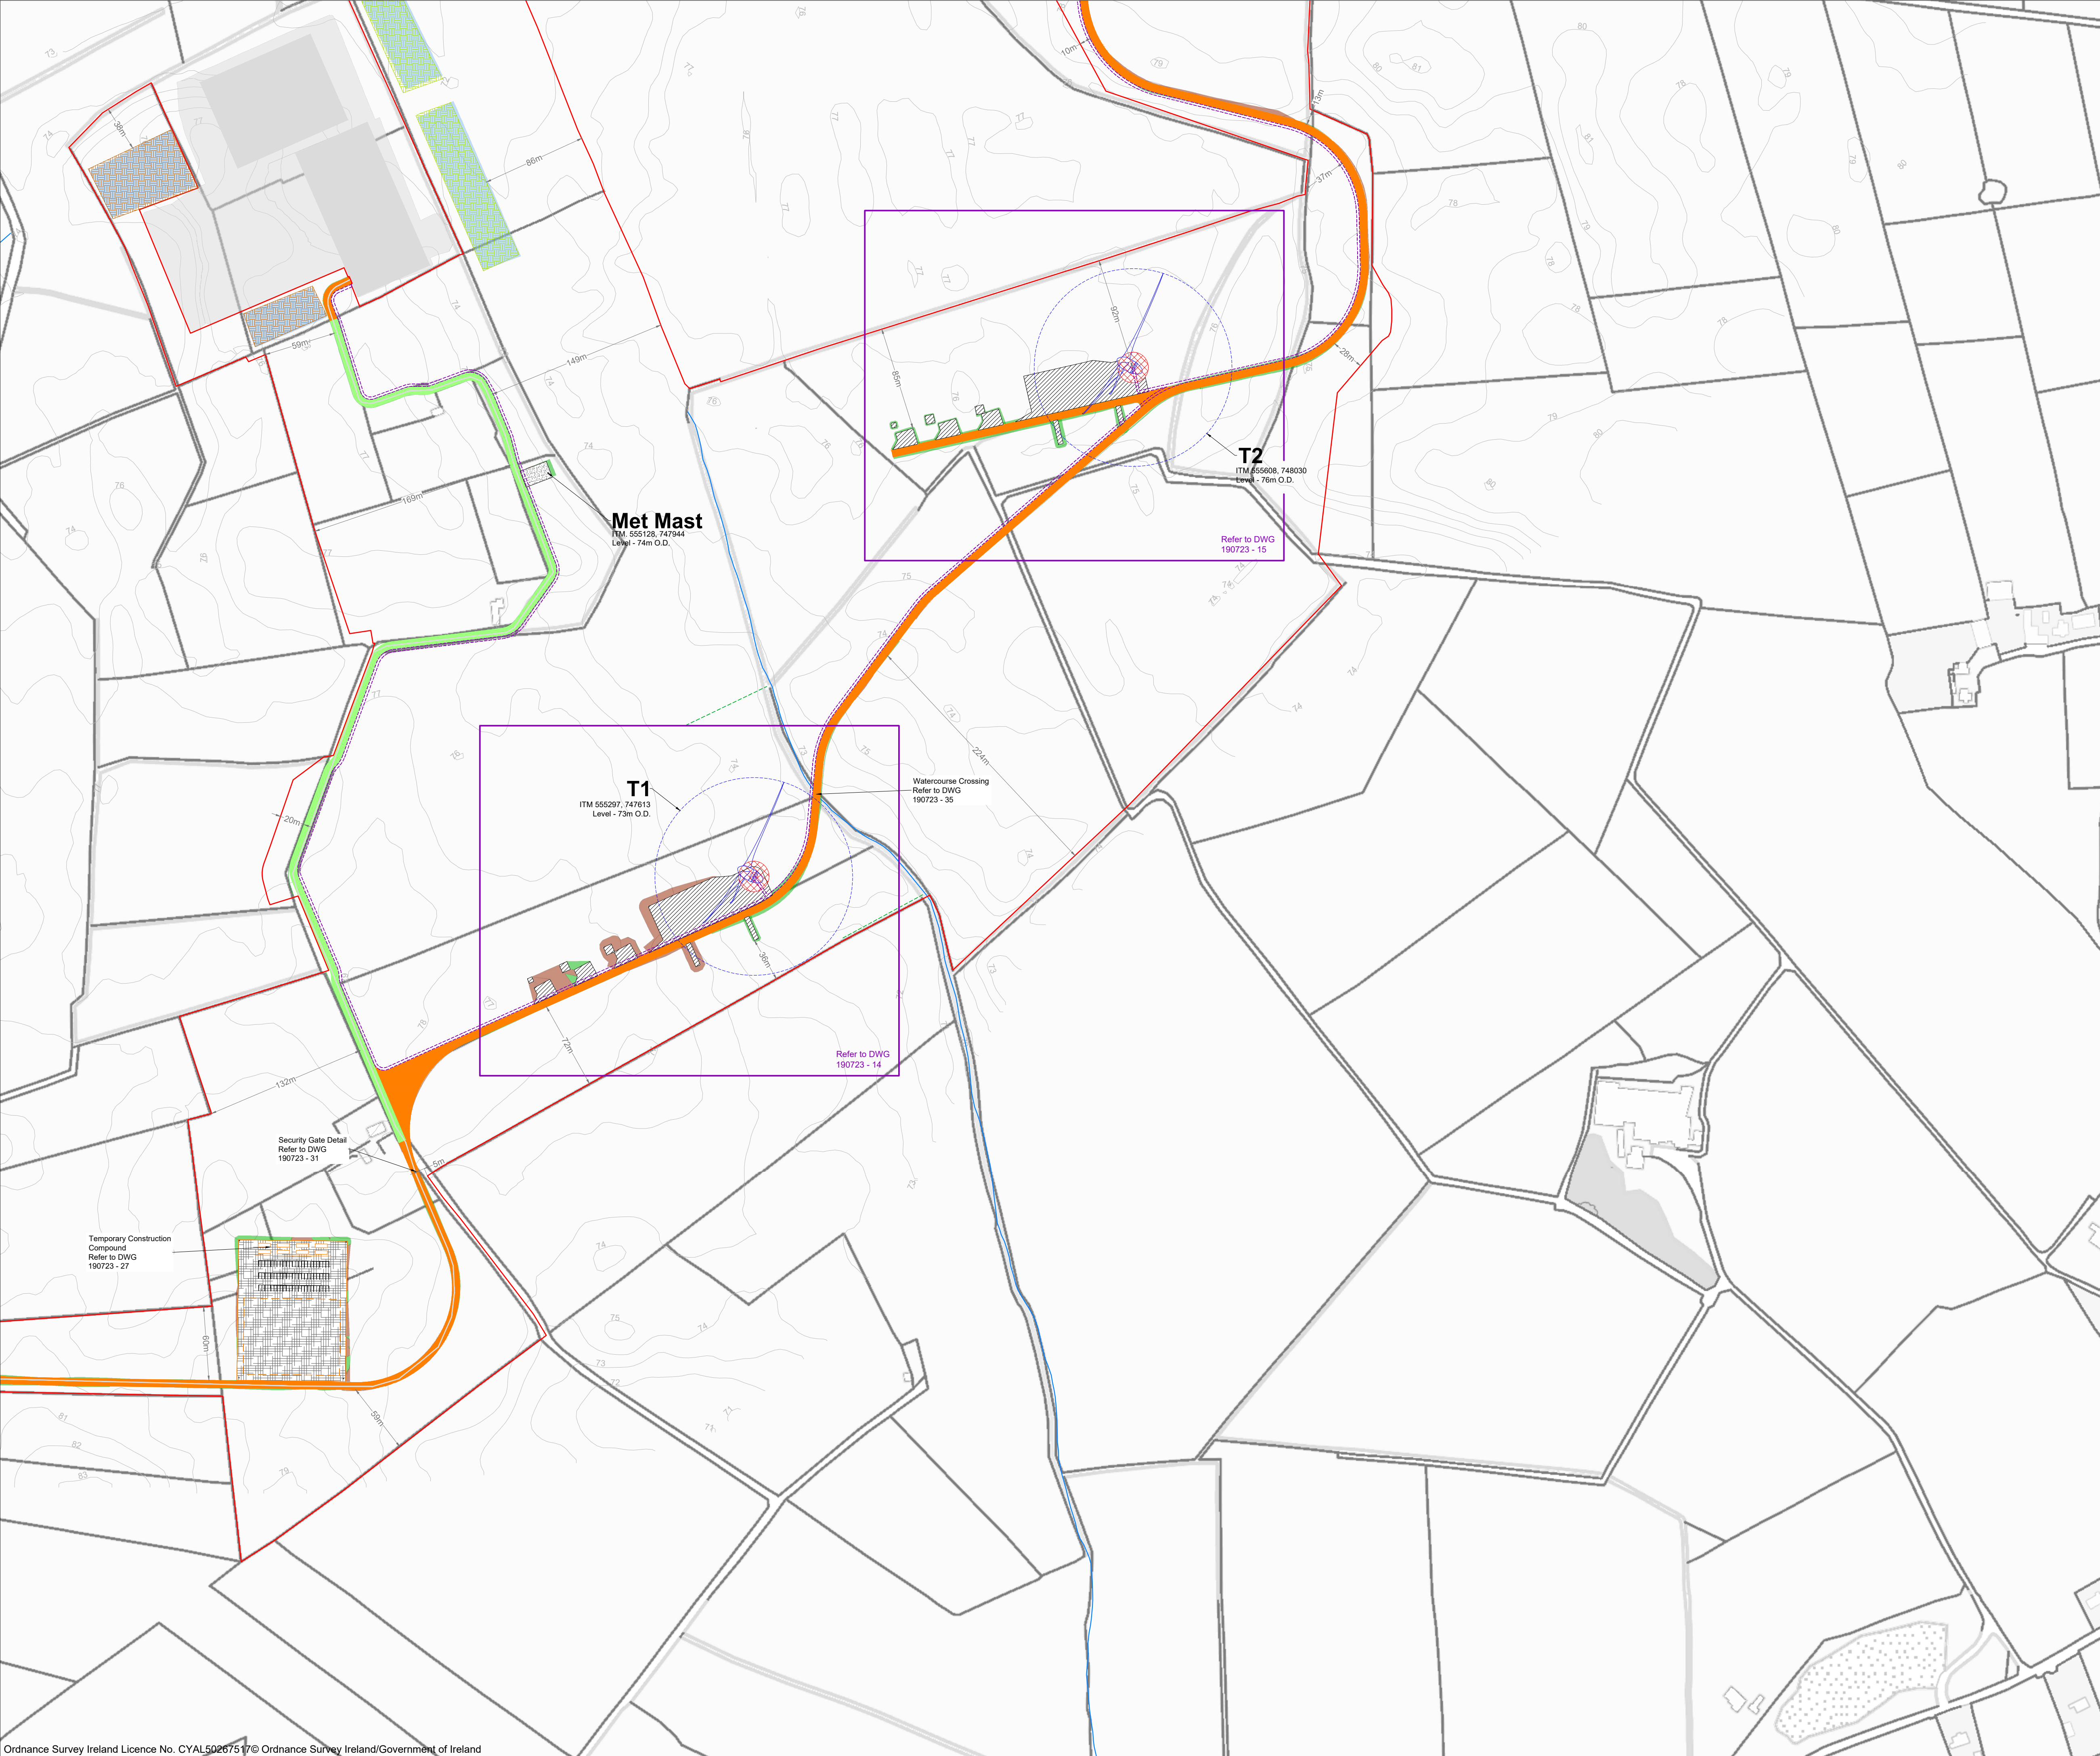

- Project Design Drawing Notes**
1. Drawings issued are for planning application purposes only.
 2. Drawings not to be used for construction/contract conditions.
 3. Copyright, all rights reserved. No part herewith may be copied or reproduced partially or wholly in any form whatsoever without the prior notice of the copyright owner McCarthy Keville O'Sullivan.
 4. Do not scale off this drawing. Figured metric dimensions only should be taken off this drawing.
 5. All contractors, whether main or sub-contractors, must visit the site and are responsible for taking and checking any and all dimensions and levels that relate to the works.
 6. The use of or reliance upon this drawing shall be deemed to be acceptance of these conditions of use unless otherwise agreed in writing, such written agreement to be sought from and issued by the copyright holder to the use or reliance upon this drawing.
 7. Layout plans show Turbine rotor diameter as per turbine drawing.
 8. Final levels may vary depending on local ground conditions.


- Drawing Legend**
- Planning Application Boundary
 - Existing Road to be Upgraded
 - Proposed Road
 - Electrical Cable Trench
 - Hardstand
 - Turbine Foundation
 - Turbine Sweep Area
 - Peat Management Area Refer to GDG DWG 22098-GDG-ZZ-XX-DR-C-0101
 - Spoil Management Area Refer to GDG DWG 22098-GDG-ZZ-XX-DR-C-0101
 - Substation & Grid Route Subject to Separate Future Application
 - Cut
 - Fill
 - Linear Replanting
 - Biodiversity Enhancement Areas
 - Watercourse

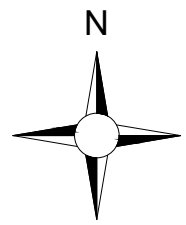

PROJECT TITLE: Cooloo Wind Farm, Co. Galway			
DRAWING TITLE: Site Layout Plan Sheet 3 of 7			
PROJECT No.: 190723	DRAWING No.: 190723 - 09	SCALE: 1:2,500 @ A1	
DRAWN BY: JOB	CHECKED BY: RD	DATE: 24.09.2025	REVISION: P01
OS SHEET No.: 2816, 2817, 2884, 2885, 2953, 2954			




Email: info@www.mkoireland.ie / Website: www.mkoireland.ie

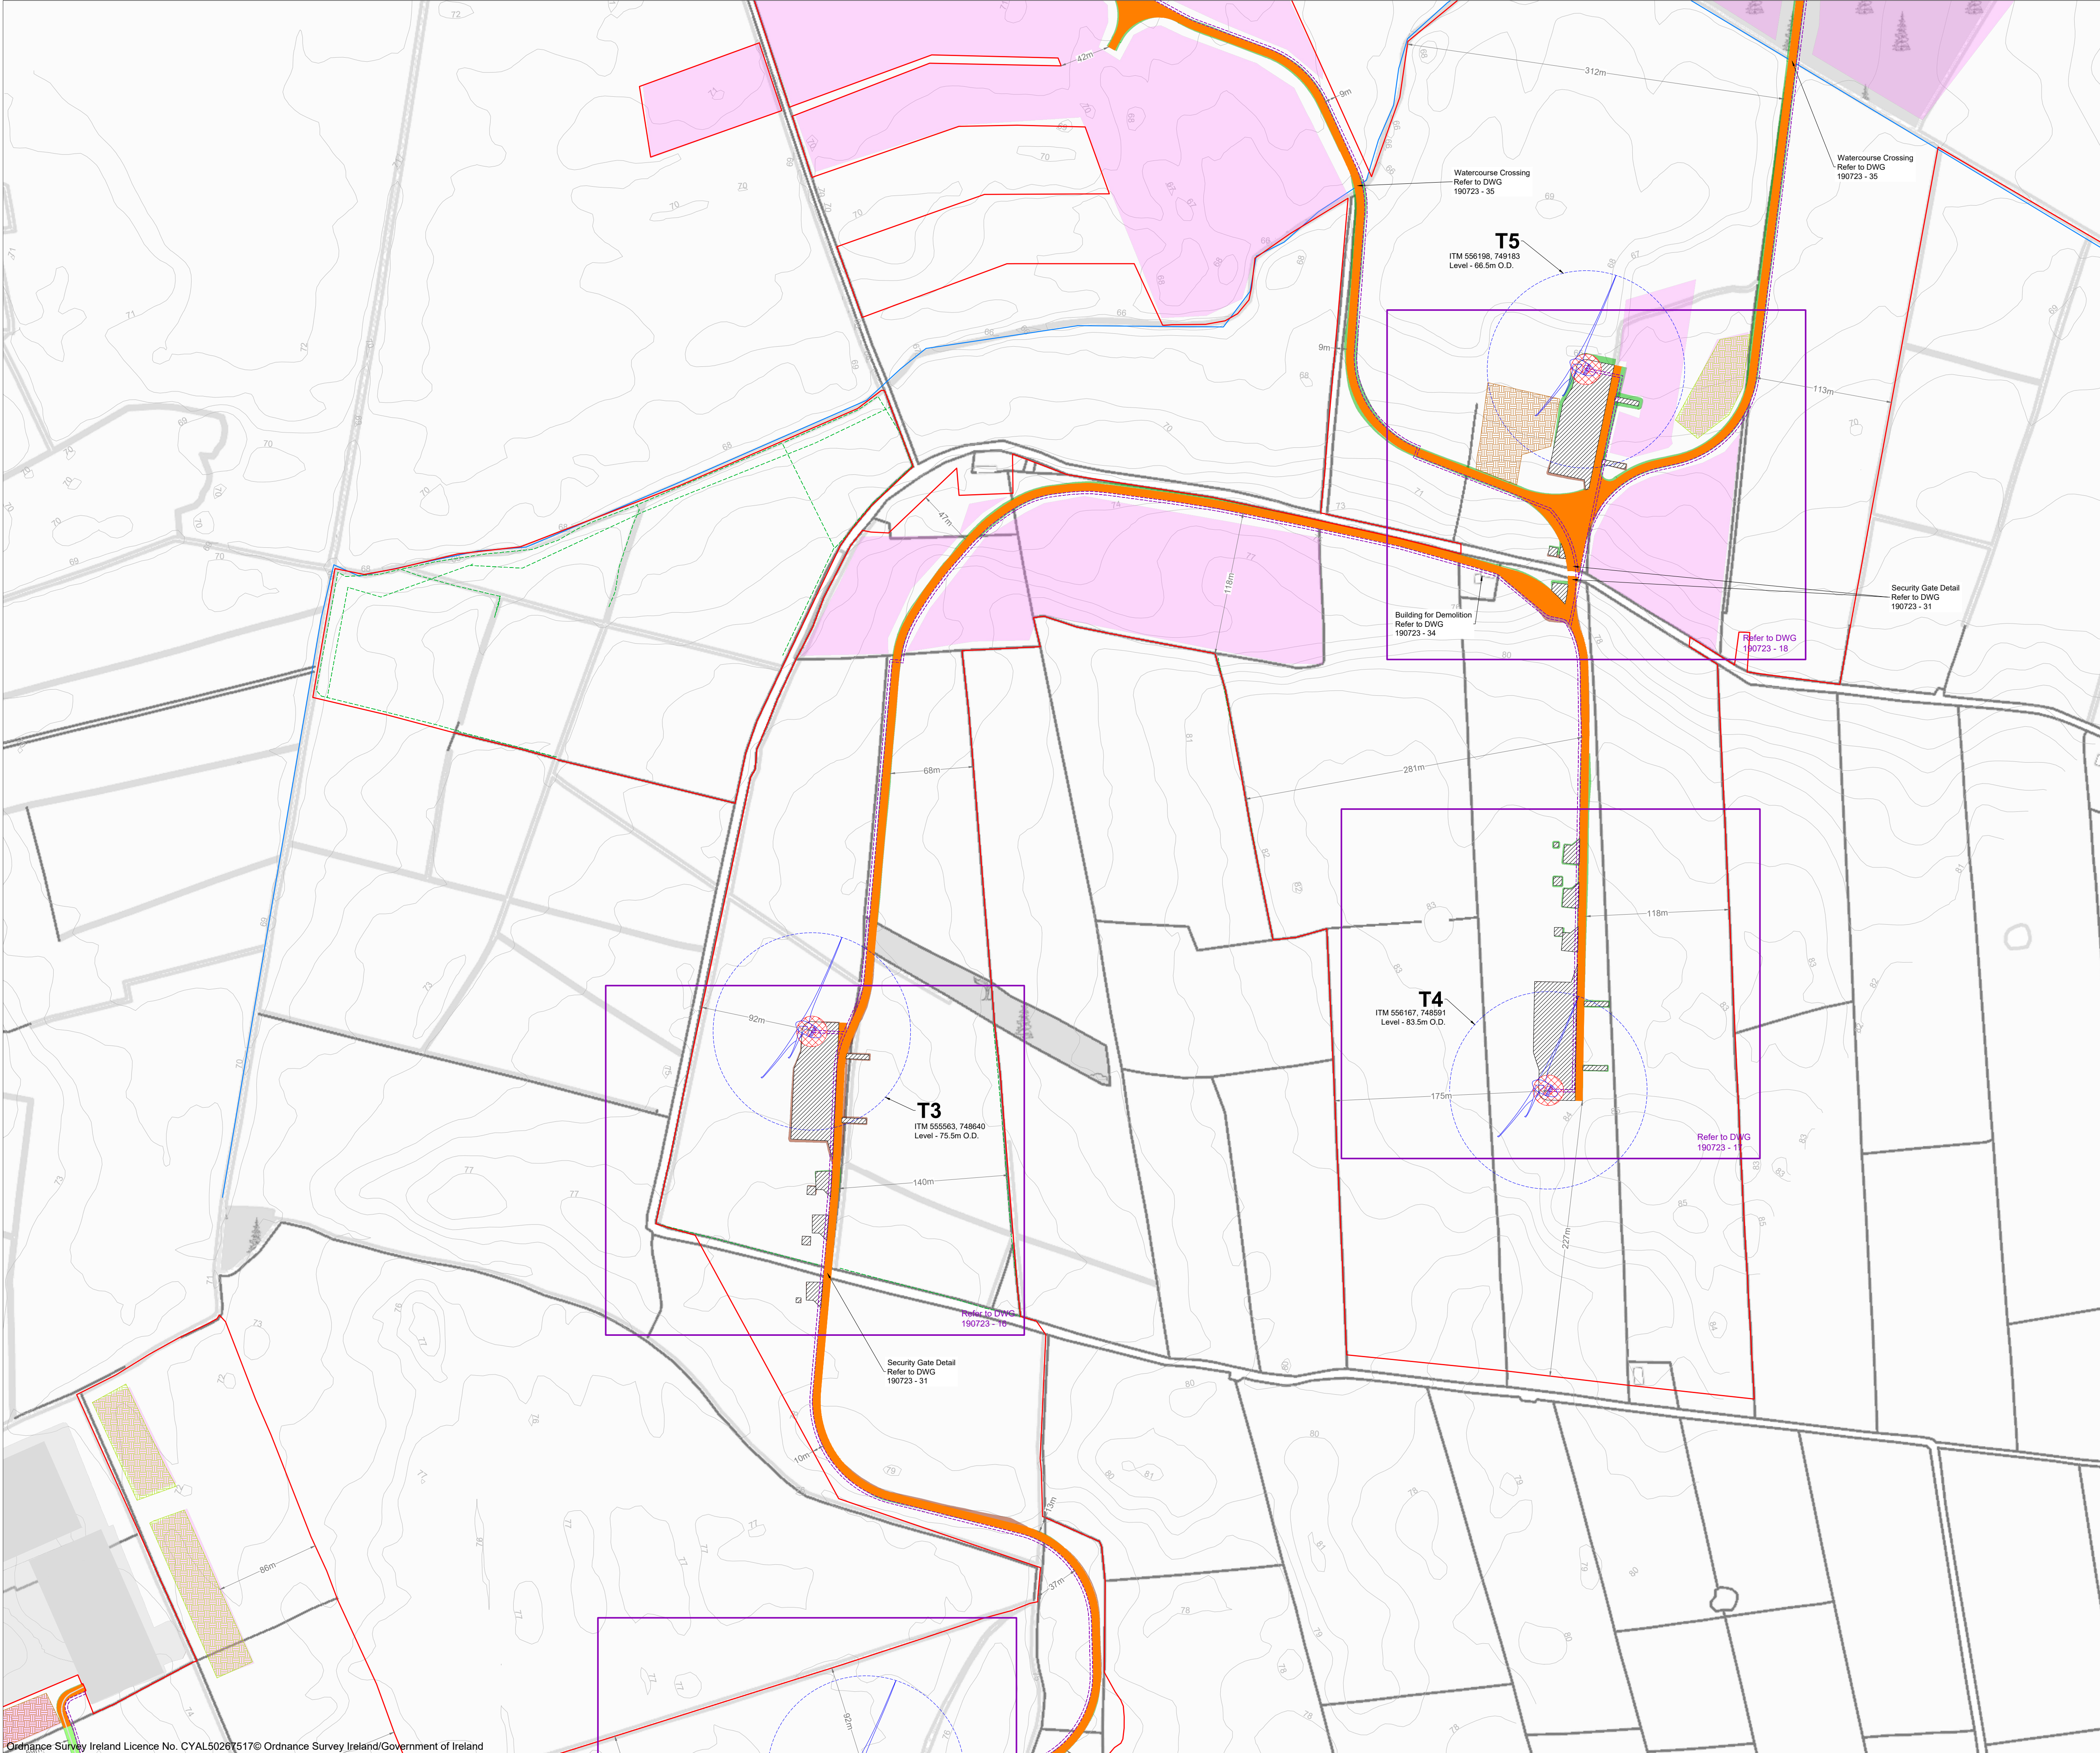

- Project Design Drawing Notes**
1. Drawings issued are for planning application purposes only.
 2. Drawings not to be used for construction/contract conditions.
 3. Copyright, all rights reserved. No part herewith may be copied or reproduced partially or wholly in any form whatsoever without the prior notice of the copyright owner McCarthy Keville O'Sullivan.
 4. Do not scale off this drawing. Figured metric dimensions only should be taken off this drawing.
 5. All contractors, whether main or sub-contractors, must visit the site and are responsible for taking and checking any and all dimensions and levels that relate to the works.
 6. The use of or reliance upon this drawing shall be deemed to be acceptance of these conditions of use unless otherwise agreed in writing, such written agreement to be sought from and issued by the copyright holder to the use or reliance upon this drawing.
 7. Layout plans show Turbine rotor diameter as per turbine drawing.
 8. Final levels may vary depending on local ground conditions.


- Drawing Legend**
- Planning Application Boundary
 - Existing Road to be Upgraded
 - Proposed Road
 - Electrical Cable Trench
 - Hardstand
 - Turbine Foundation
 - Turbine Sweep Area
 - Peat Management Area Refer to GDG DWG 22098-GDG-ZZ-XX-DR-C-0101
 - Spoil Management Area Refer to GDG DWG 22098-GDG-ZZ-XX-DR-C-0101
 - Substation & Grid Route Subject to Separate Future Application
 - Cut
 - Fill
 - Linear Replanting
 - Biodiversity Enhancement Areas
 - Watercourse

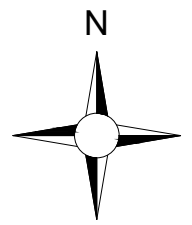

PROJECT TITLE: Coolloo Wind Farm, Co. Galway			
DRAWING TITLE: Site Layout Plan Sheet 4 of 7			
PROJECT No.: 190723	DRAWING No.: 190723 - 10	SCALE: 1:2,500 @ A1	
DRAWN BY: JOB	CHECKED BY: RD	DATE: 24.09.2025	REVISION: P01
OS SHEET No.: 2816, 2817, 2884, 2885, 2953, 2954			




Email: info@www.mkoireland.ie / Website: www.mkoireland.ie

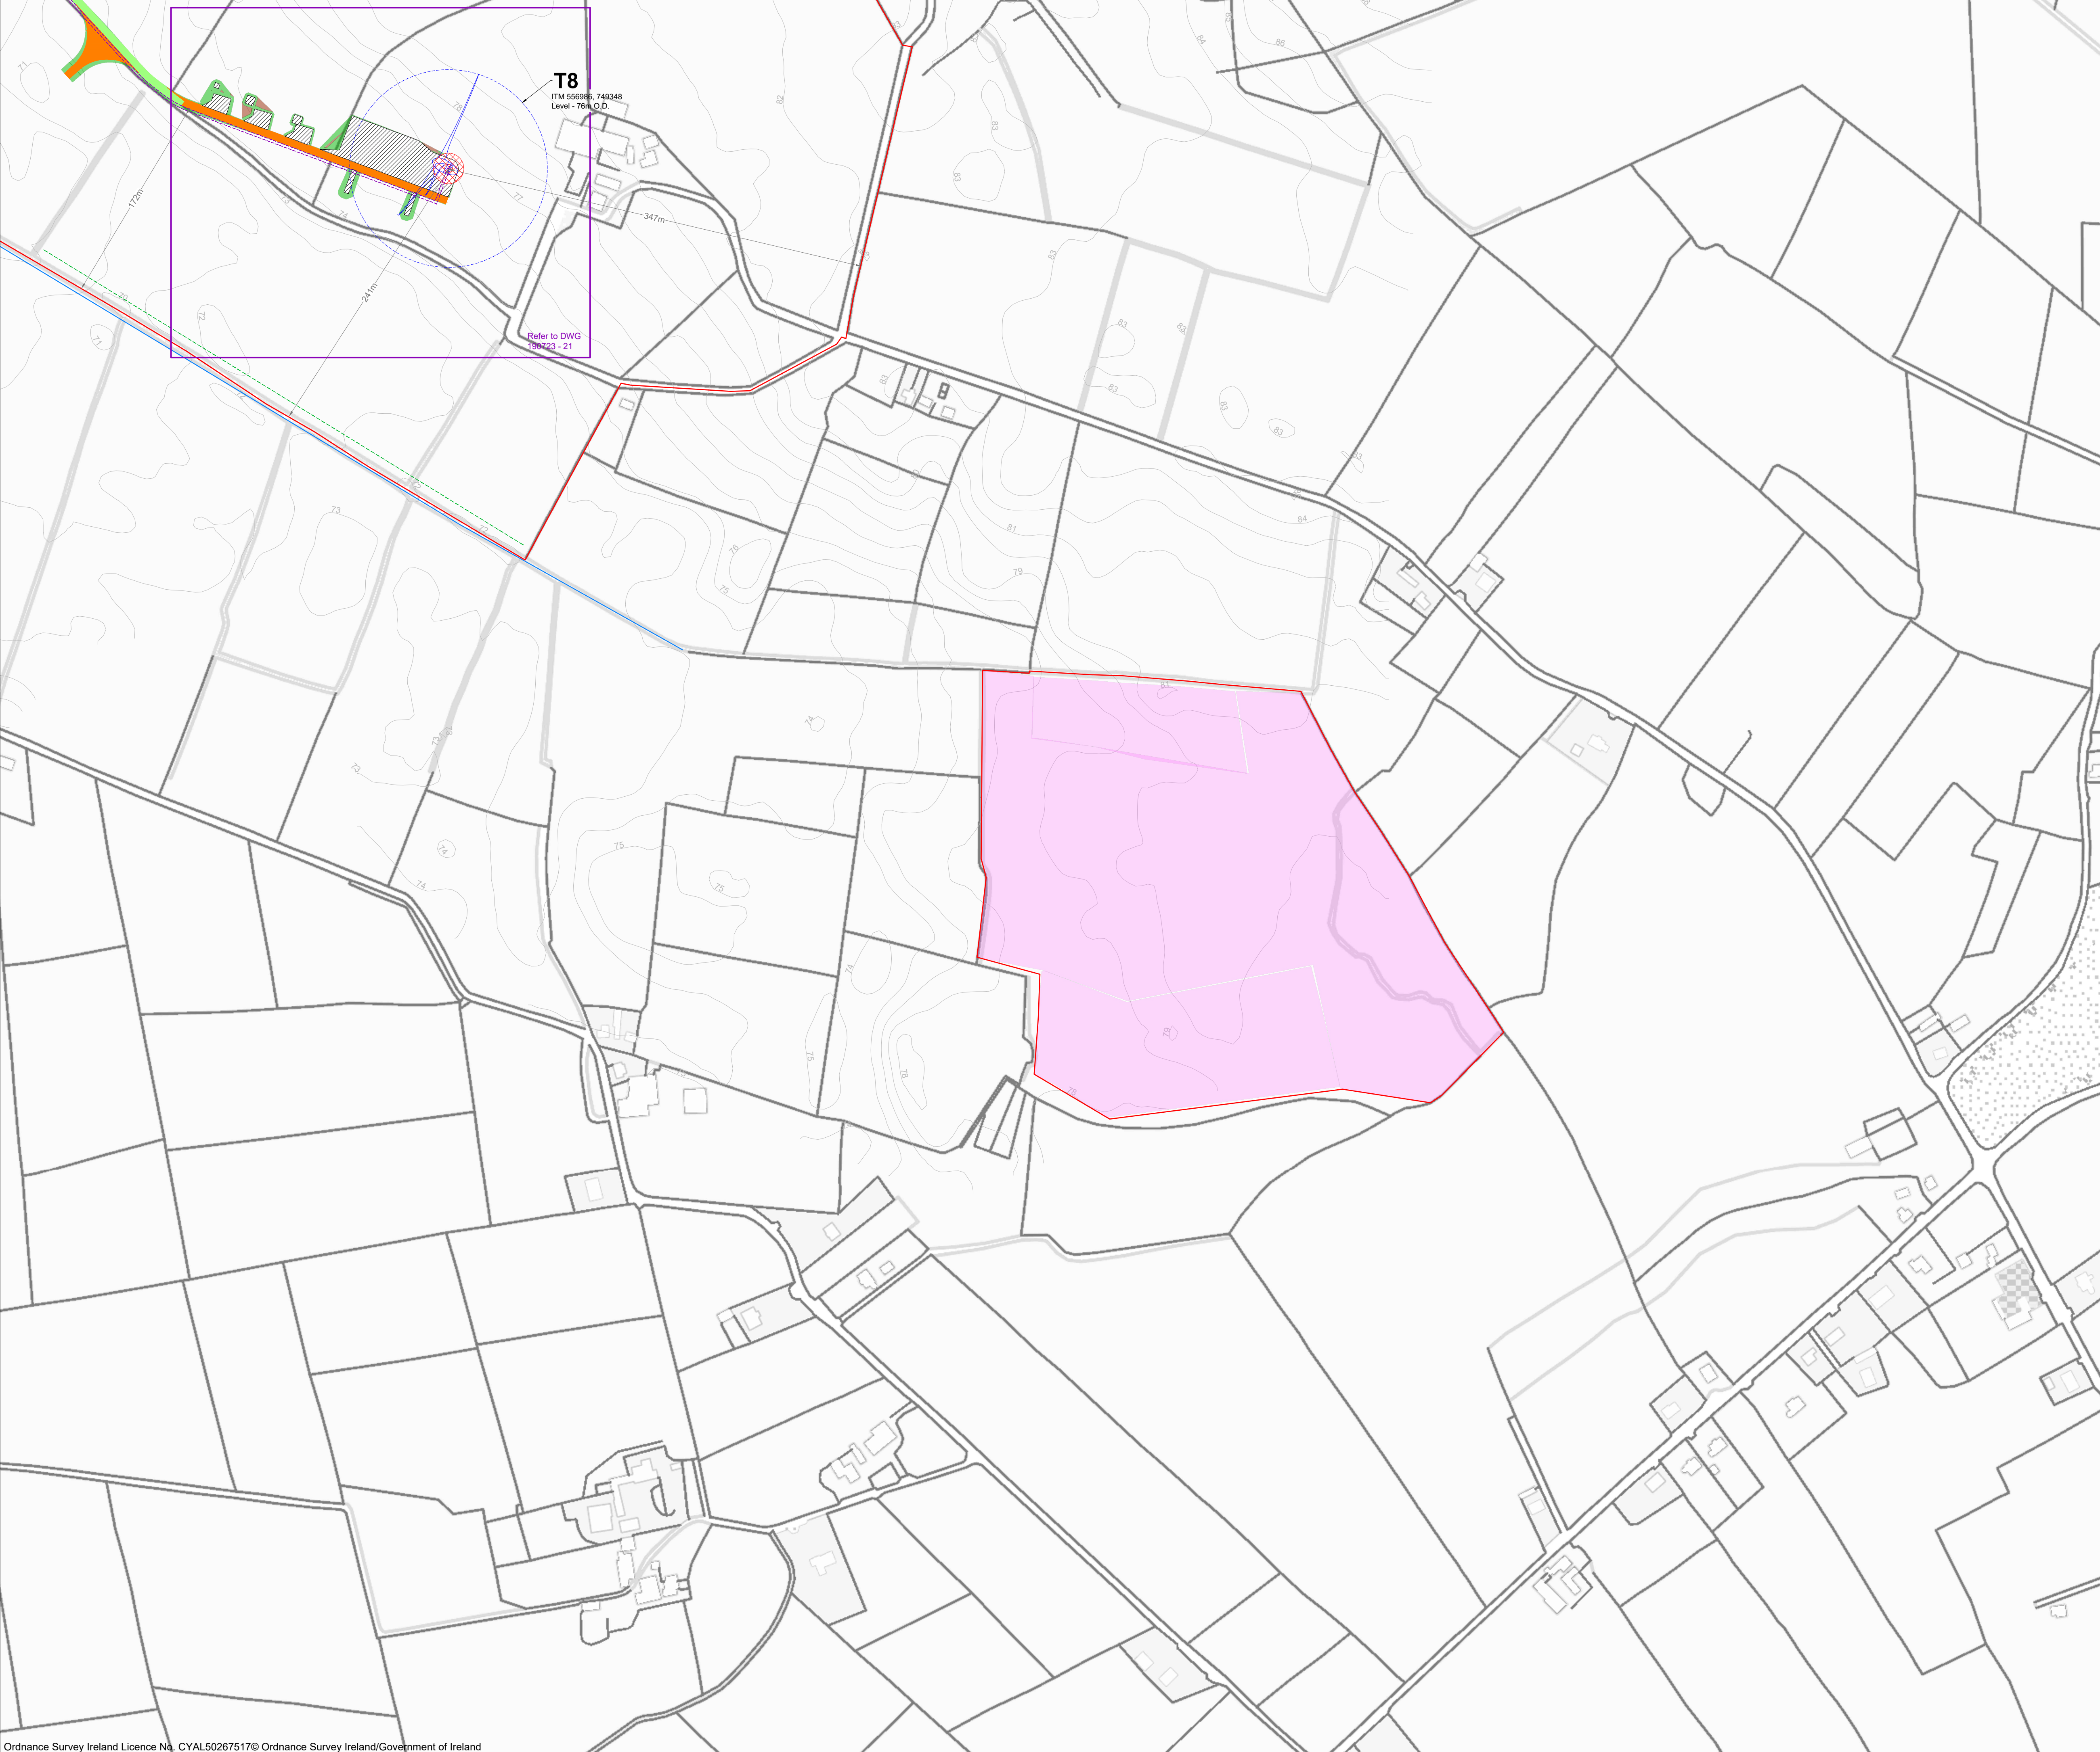

- Project Design Drawing Notes**
1. Drawings issued are for planning application purposes only.
 2. Drawings not to be used for construction/contract conditions.
 3. Copyright, all rights reserved. No part herewith may be copied or reproduced partially or wholly in any form whatsoever without the prior notice of the copyright owner McCarthy Keville O'Sullivan.
 4. Do not scale off this drawing. Figured metric dimensions only should be taken off this drawing.
 5. All contractors, whether main or sub-contractors, must visit the site and are responsible for taking and checking any and all dimensions and levels that relate to the works.
 6. The use of or reliance upon this drawing shall be deemed to be acceptance of these conditions of use unless otherwise agreed in writing, such written agreement to be sought from and issued by the copyright holder to the use or reliance upon this drawing.
 7. Layout plans show Turbine rotor diameter as per turbine drawing.
 8. Final levels may vary depending on local ground conditions.


- Drawing Legend**
- Planning Application Boundary
 - Existing Road to be Upgraded
 - Proposed Road
 - Electrical Cable Trench
 - Hardstand
 - Turbine Foundation
 - Turbine Sweep Area
 - Cut
 - Fill
 - Linear Replanting
 - Biodiversity Enhancement Areas
 - Watercourse

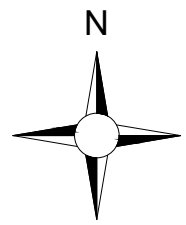

PROJECT TITLE: Cooloo Wind Farm, Co. Galway			
DRAWING TITLE: Site Layout Plan Sheet 5 of 7			
PROJECT No.: 190723	DRAWING No.: 190723 - 11	SCALE: 1:2,500 @ A1	
DRAWN BY: JOB	CHECKED BY: RD	DATE: 24.09.2025	REVISION: P01
OS SHEET No.: 2816, 2817, 2884, 2885, 2953, 2954			




Email: info@www.mkoireland.ie / Website: www.mkoireland.ie

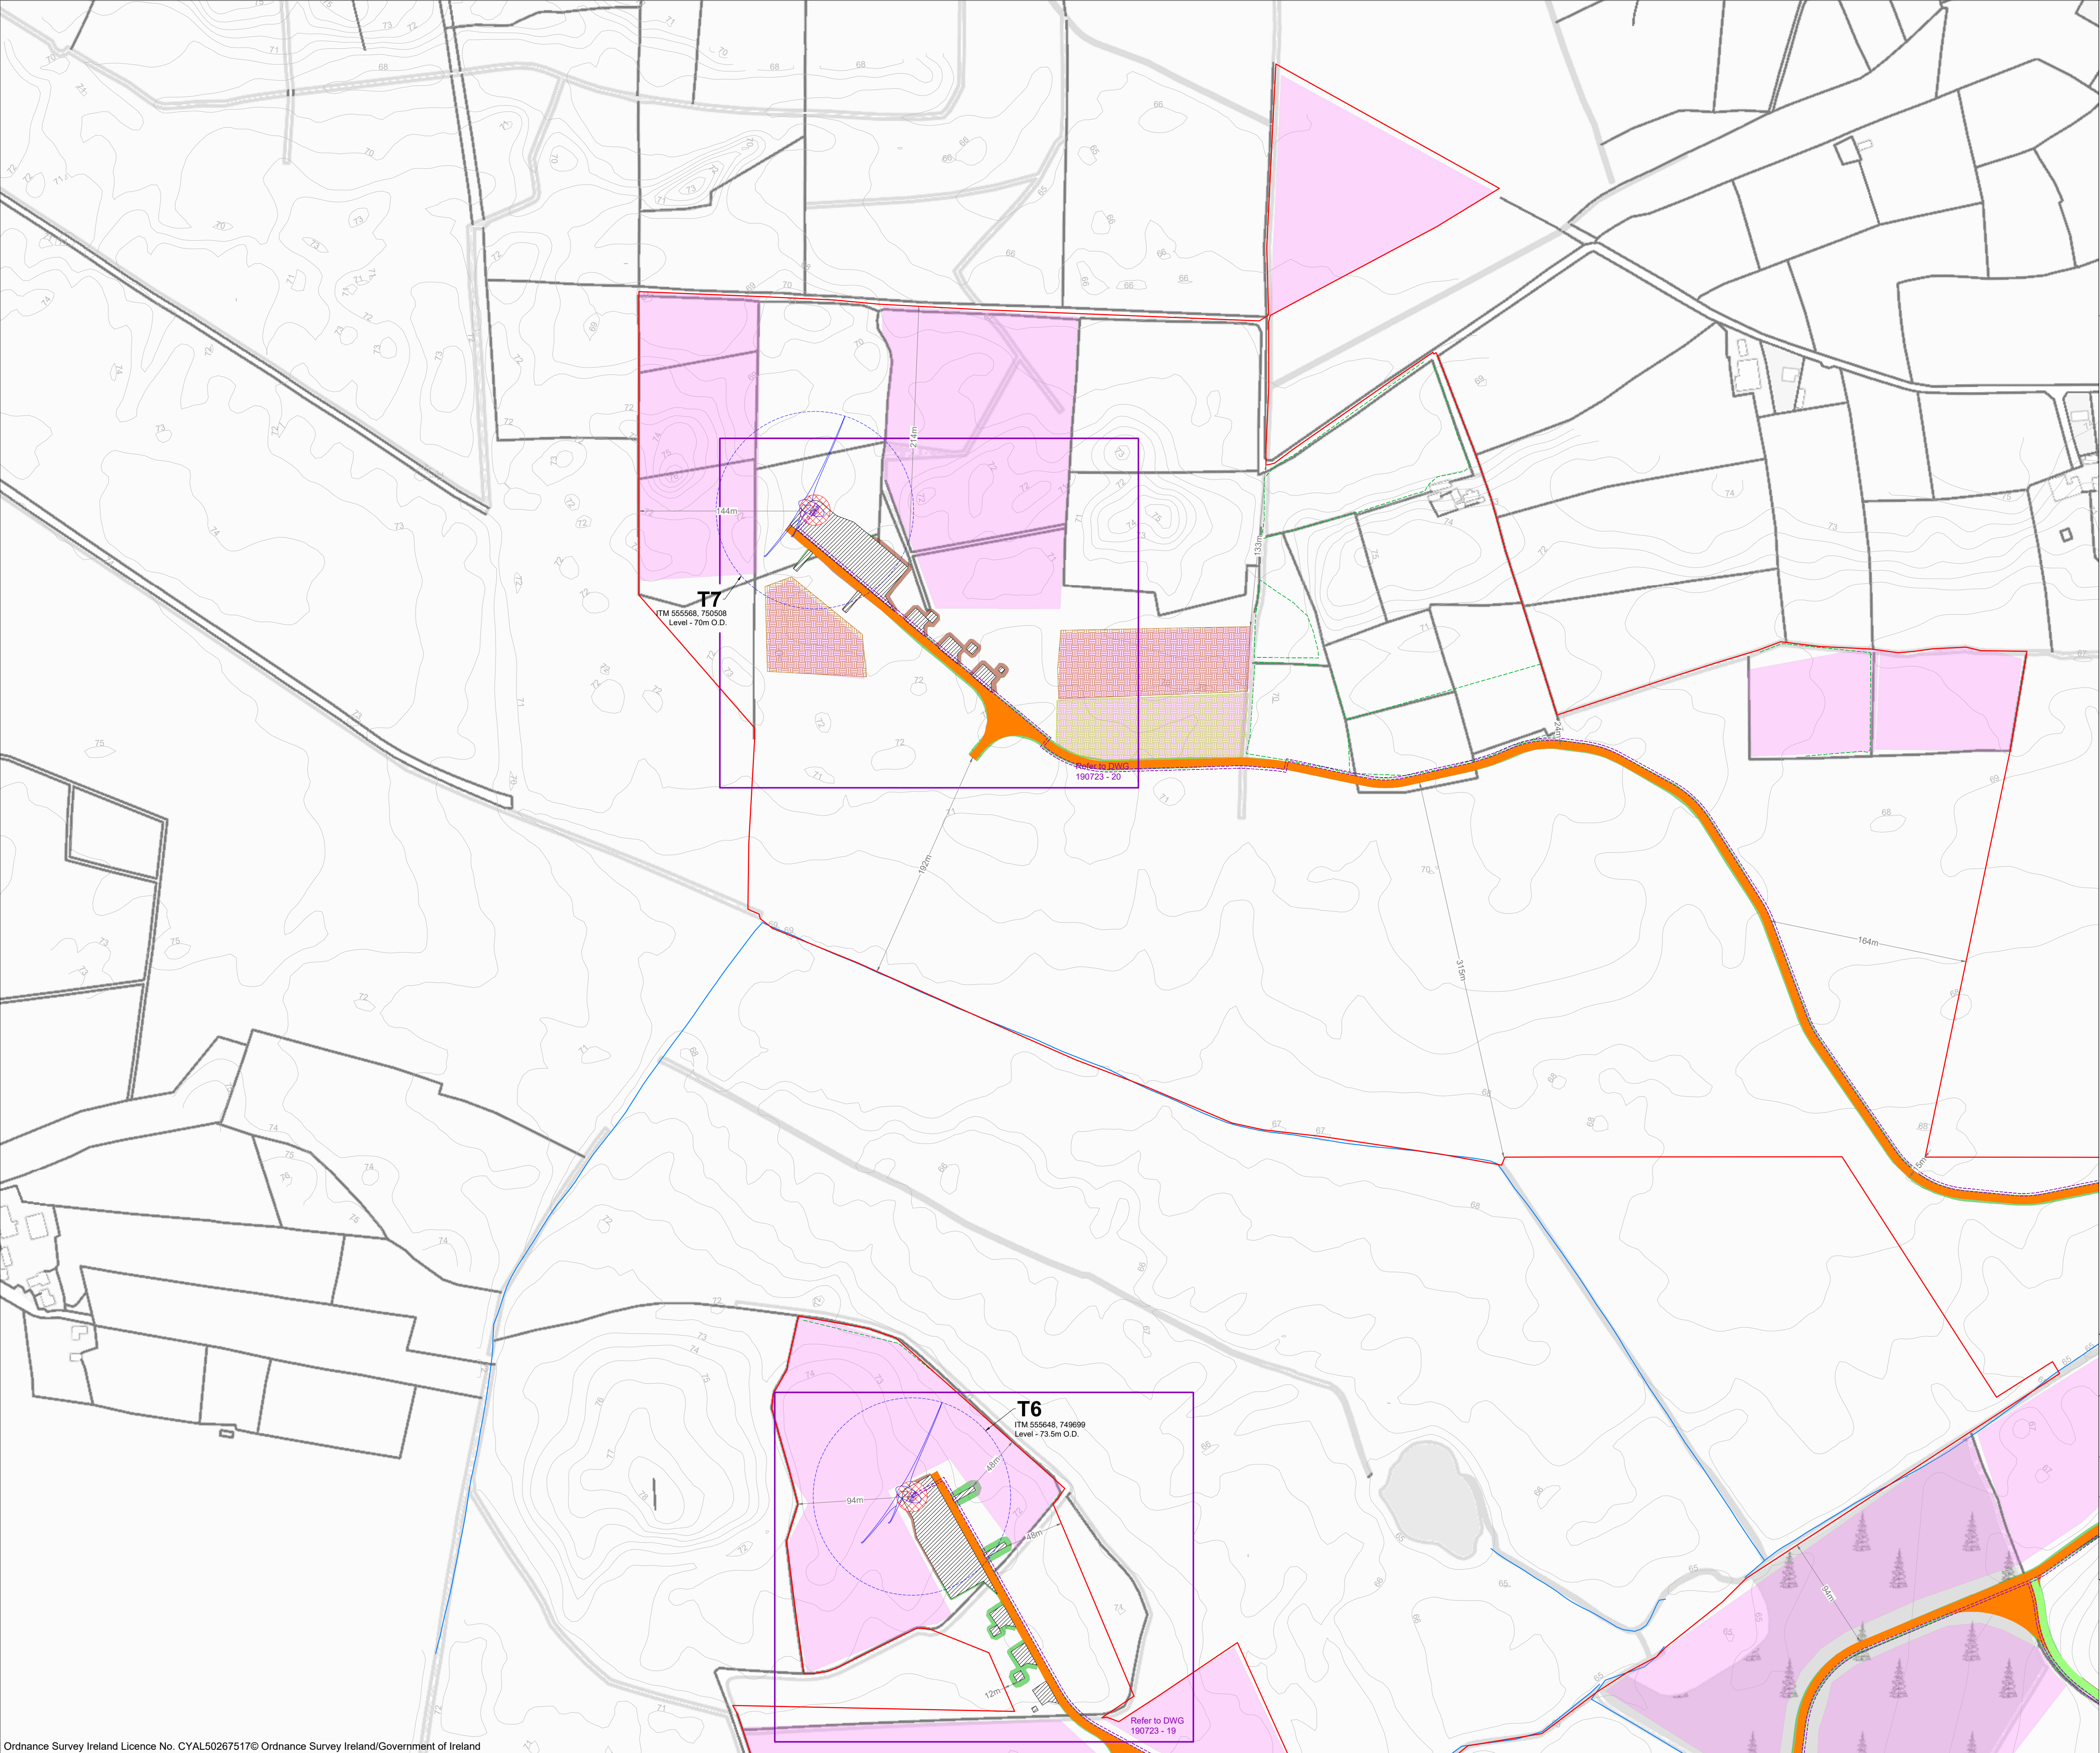

- Project Design Drawing Notes**
1. Drawings issued are for planning application purposes only.
 2. Drawings not to be used for construction/contract conditions.
 3. Copyright, all rights reserved. No part herewith may be copied or reproduced partially or wholly in any form whatsoever without the prior notice of the copyright owner McCarthy Keville O'Sullivan.
 4. Do not scale off this drawing. Figured metric dimensions only should be taken off this drawing.
 5. All contractors, whether main or sub-contractors, must visit the site and are responsible for taking and checking any and all dimensions and levels that relate to the works.
 6. The use of or reliance upon this drawing shall be deemed to be acceptance of these conditions of use unless otherwise agreed in writing, such written agreement to be sought from and issued by the copyright holder to the use or reliance upon this drawing.
 7. Layout plans show Turbine rotor diameter as per turbine drawing.
 8. Final levels may vary depending on local ground conditions.


- Drawing Legend**
- Planning Application Boundary
 - Existing Road to be Upgraded
 - Proposed Road
 - Electrical Cable Trench
 - Hardstand
 - Turbine Foundation
 - Turbine Sweep Area
 - Peat Management Area Refer to GDG DWG 22098-GDG-ZZ-XX-DR-C-0101
 - Spoil Management Area Refer to GDG DWG 22098-GDG-ZZ-XX-DR-C-0101
 - Cut
 - Fill
 - Linear Replanting
 - Biodiversity Enhancement Areas
 - Watercourse

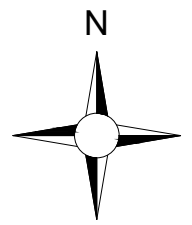

PROJECT TITLE: Cooloo Wind Farm, Co. Galway			
DRAWING TITLE: Site Layout Plan Sheet 6 of 7			
PROJECT No.: 190723	DRAWING No.: 190723 - 12	SCALE: 1:2,500 @ A1	
DRAWN BY: JOB	CHECKED BY: RD	DATE: 24.09.2025	REVISION: P01
OS SHEET No.: 2816, 2817, 2884, 2885, 2953, 2954			



Email: info@www.mkoireland.ie / Website: www.mkoireland.ie

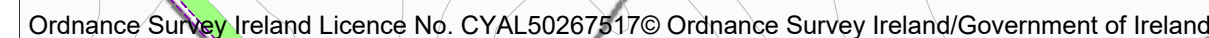

1. Drawings issued are for planning application purposes only.
2. Drawings not to be used for construction/contract conditions.
3. Copyright, all rights reserved. No part herewith may be copied or reproduced partially or wholly in any form whatsoever without the prior notice of the copyright owner McCarthy Keville O'Sullivan.
4. Do not scale off this drawing. Figured metric dimensions only should be taken off this drawing.
5. All contractors, whether main or sub-contractors, must visit the site and are responsible for taking and checking any and all dimensions and levels that relate to the works.
6. The use of or reliance upon this drawing shall be deemed to be acceptance of these conditions of use unless otherwise agreed in writing, such written agreement to be sought from and issued by the copyright holder to the use or reliance upon this drawing.
7. Layout plans show Turbine rotor diameter as per turbine drawing.
8. Final levels may vary depending on local ground conditions.

	Planning Application Boundary
	Existing Road to be Upgraded
	Proposed Road
	Electrical Cable Trench
	Hardstand
	Turbine Foundation
	Turbine Sweep Area
	Cut
	Fill
	Biodiversity Enhancement Areas
	Watercourse

