

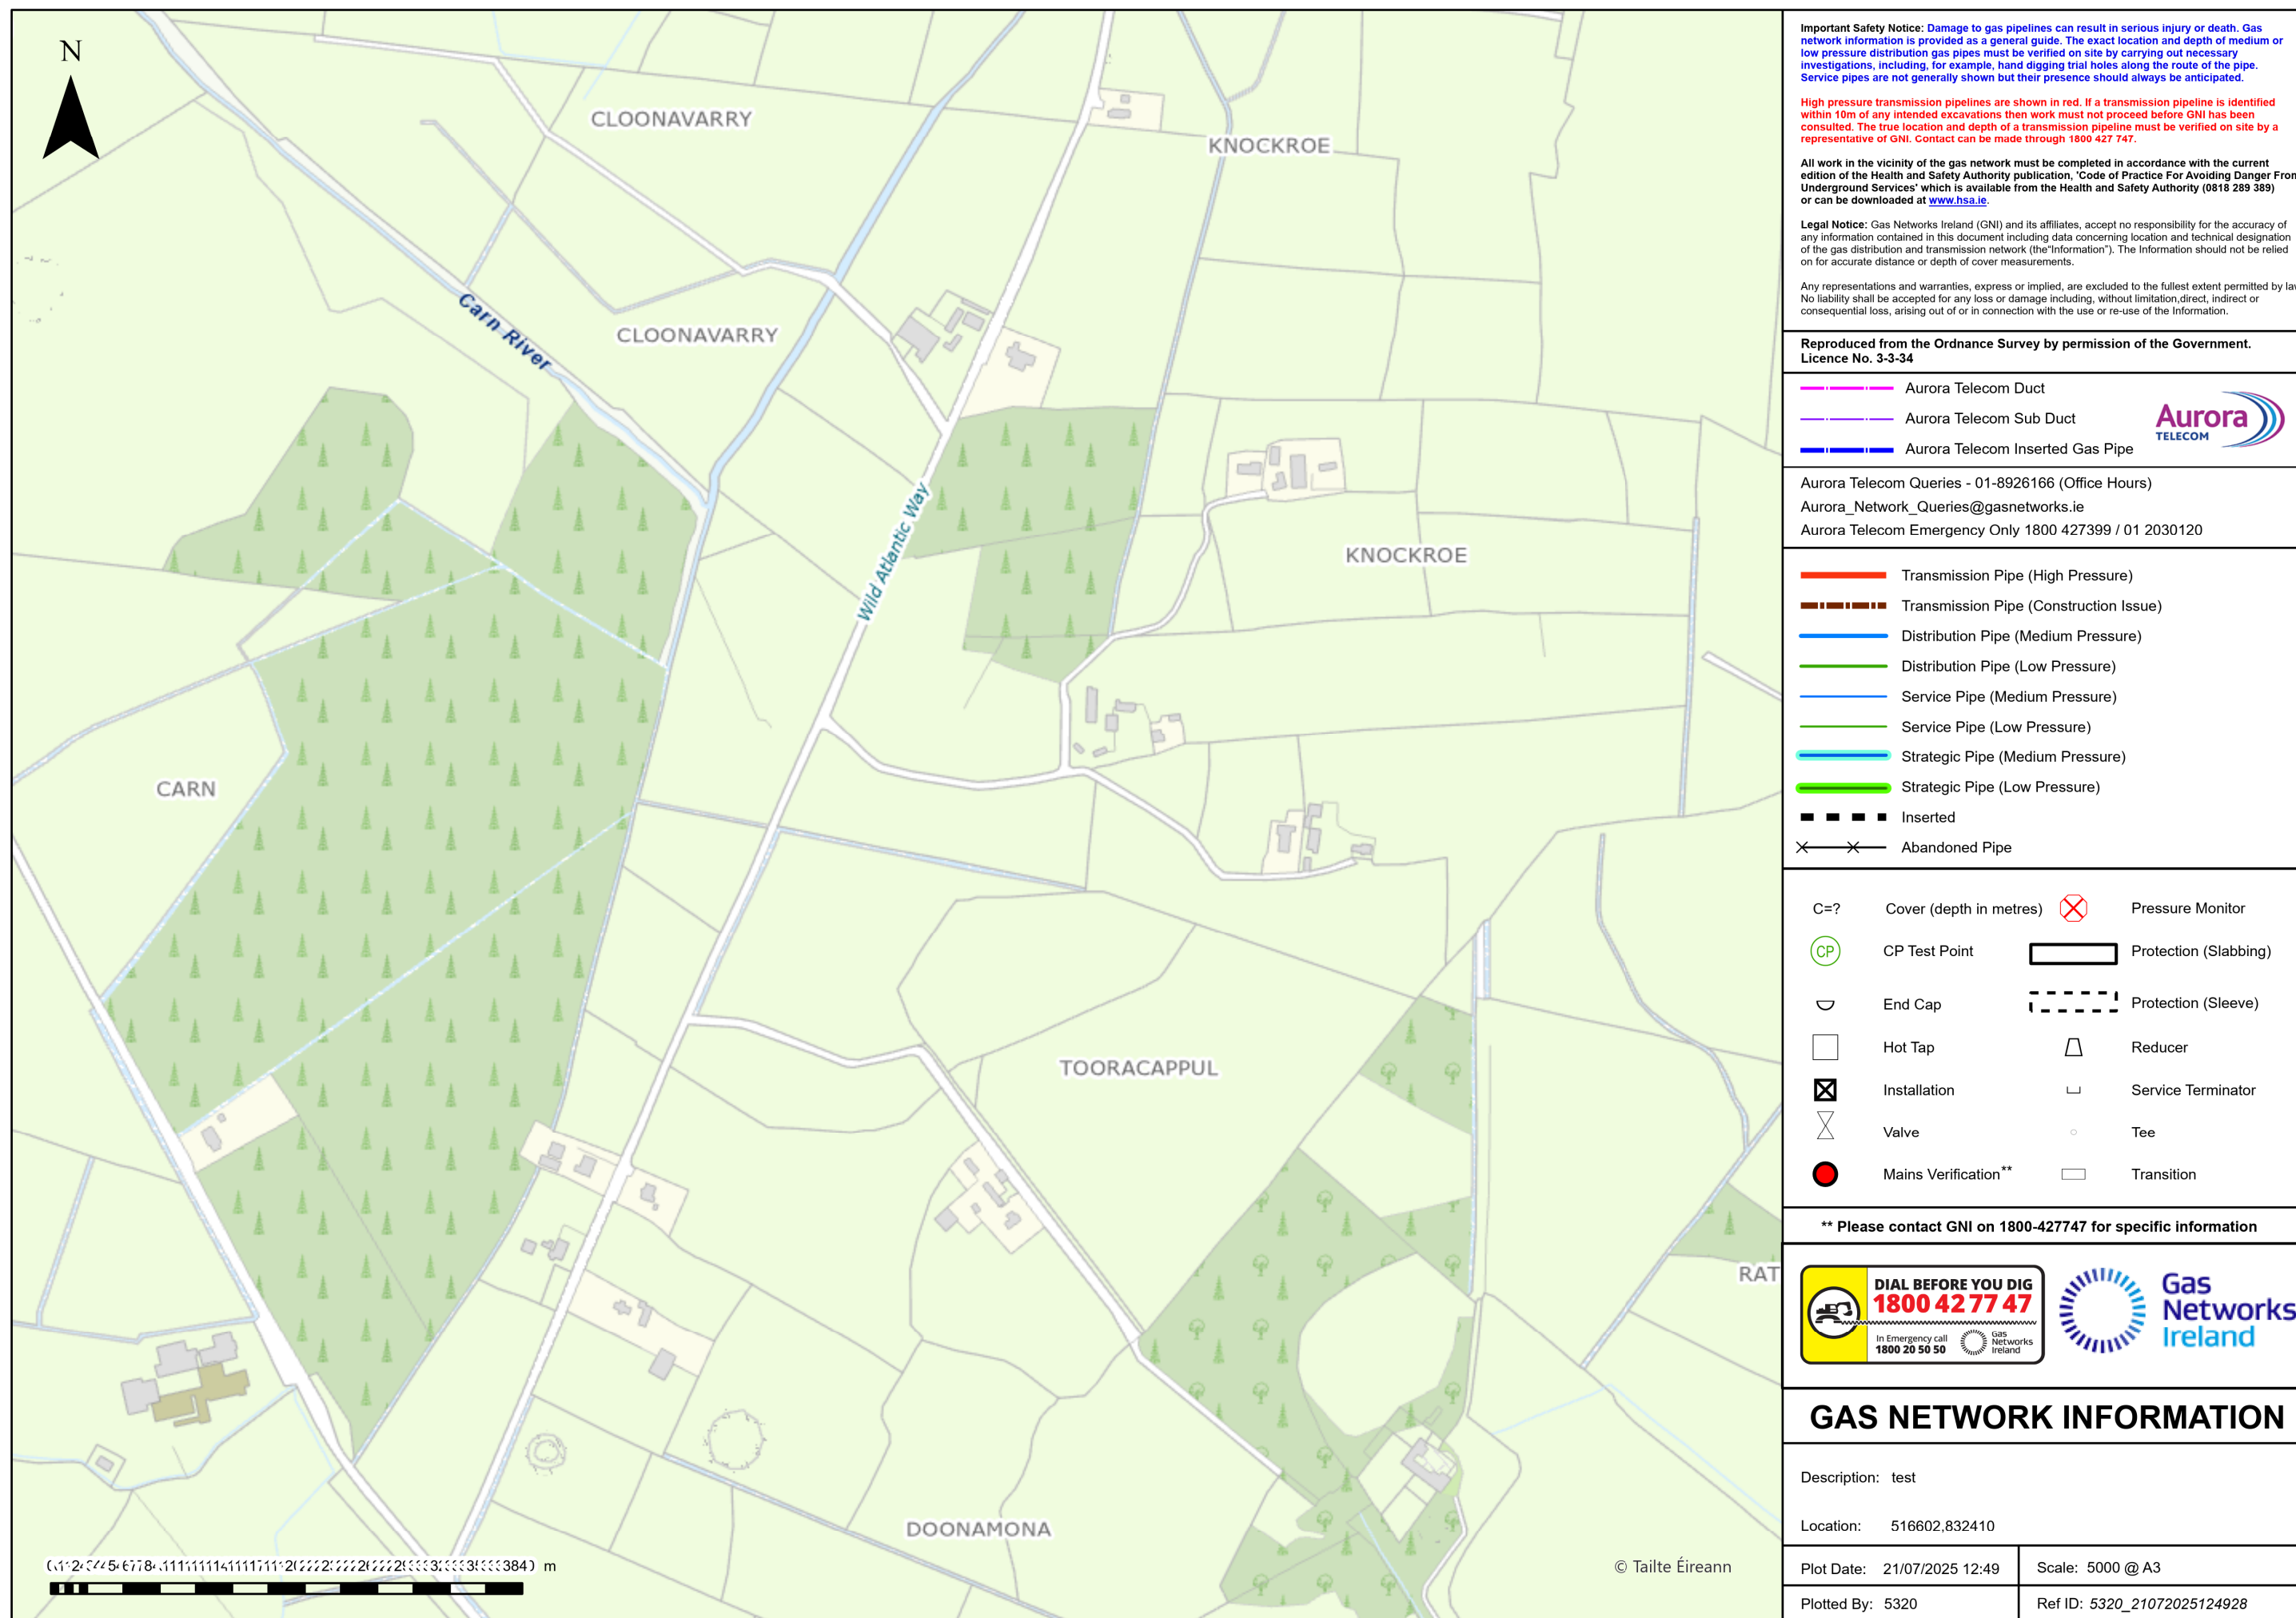


Figure 13.4 - Gas Networks Information Between Palmerstown Bridge & Site Entrance 2