


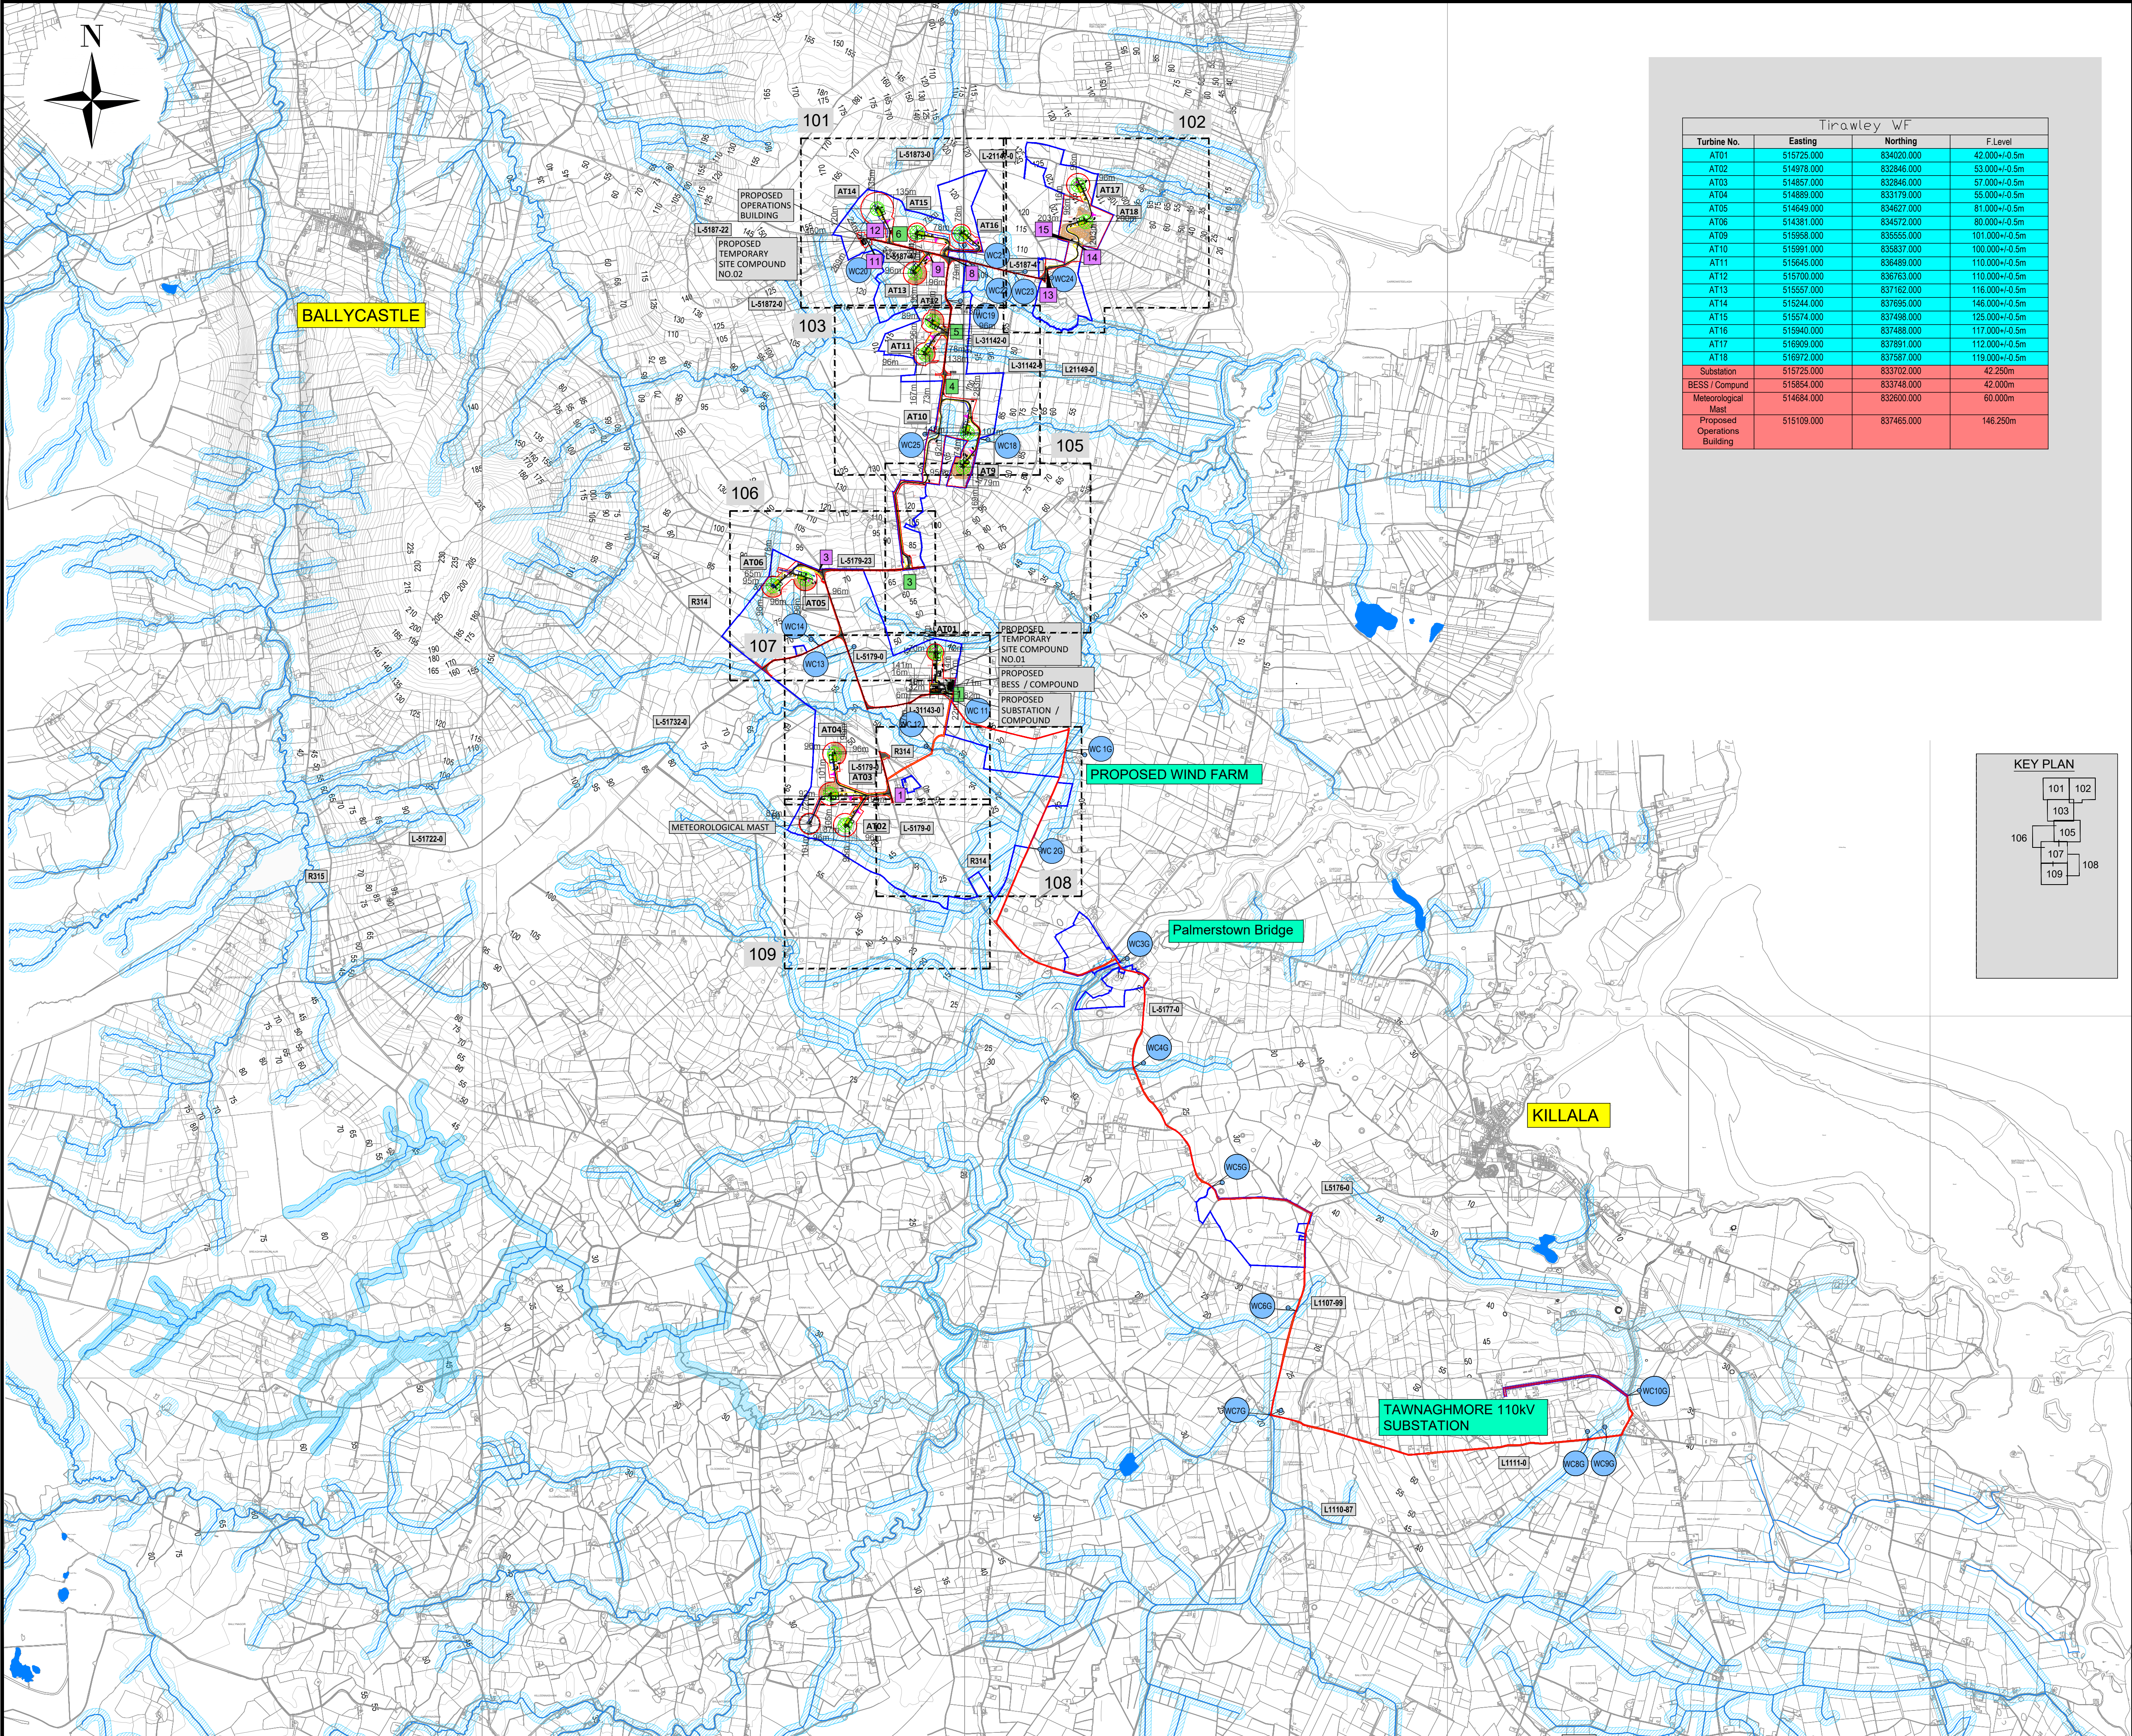

Tirawley WF			
Turbine No.	Easting	Northing	F.Level
AT01	515725.000	834020.000	42.000+0.5m
AT02	514978.000	832846.000	53.000+0.5m
AT03	514857.000	832846.000	57.000+0.5m
AT04	514889.000	833179.000	55.000+0.5m
AT05	514649.000	834627.000	81.000+0.5m
AT06	514381.000	834572.000	80.000+0.5m
AT09	515958.000	835555.000	101.000+0.5m
AT10	515991.000	835837.000	100.000+0.5m
AT11	515645.000	836489.000	110.000+0.5m
AT12	515700.000	836763.000	110.000+0.5m
AT13	515557.000	837162.000	116.000+0.5m
AT14	515244.000	837695.000	146.000+0.5m
AT15	515574.000	837498.000	125.000+0.5m
AT16	515940.000	837488.000	117.000+0.5m
AT17	516909.000	837891.000	112.000+0.5m
AT18	516972.000	837587.000	119.000+0.5m
Substation	515725.000	833702.000	42.250m
BESS / Compound	515854.000	833748.000	42.000m
Meteorological Mast	514684.000	832600.000	60.000m
Proposed Operations Building	515109.000	837465.000	146.250m

- NOTES
- FIGURED DIMENSIONS ONLY TO BE TAKEN FROM THIS DRAWING.
 - DRAWING TO BE USED FOR **PLANNING PURPOSES ONLY**.
 - ALL LEVELS REFER TO ORDNANCE DATUM (MALIN HEAD).
 - ENGINEER TO BE INFORMED OF ANY DISCREPANCIES BEFORE ANY WORK COMMENCES.

THIS DRAWING IS NOT TO BE USED AS A CONSTRUCTION DRAWING.

LEGEND

- DEVELOPMENT AREA
- LAND UNDER CONTROL OF APPLICANT
- PROPOSED WIND FARM ACCESS TRACK
- EXISTING ROADS -PUBLIC TO BE UPGRADED
- PROPOSED WIND TURBINE LOCATION
- PROPOSED TURBINE HARDSTAND
- WATERCOURSE CROSSING
- SPOIL MANAGEMENT AREA
- PROPOSED NEW WIND FARM INTERNAL POWER AND COMMUNICATION CABLE
- PROPOSED NEW BATTERY STORAGE FACILITY INTERNAL POWER AND COMMUNICATION CABLE
- 5m CONTOUR
- CHAINAGE
- PROPOSED STOCK PROOF FENCE
- PROPOSED 50M STREAM BUFFER ZONE
- PROPOSED ATTENUATION PONDS (SP) AND BUFFERED OUTFALL SHOWN THUS
- PROPOSED CLEAN WATER DRAIN SHOWN THUS
- PROPOSED DIRTY WATER DRAIN SHOWN THUS
- ARCHEOLOGICAL SITES SHOWN THUS
- EXISTING SITE ENTRANCES
- PROPOSED SITE ENTRANCES
- PUBLIC ROAD NUMBERS

VECTOR SHEETS:
942,943,944,945,998,999,1000,1001
1057,1058,1059,1121,1184,1248,1317

 Taitte Éireann - Surveying
Includes National Mapping Reproduced
Under Copyright to Taitte Éireann.
Licence Number CYAL50443854

rev	date	modifications	D	C	A
-----	------	---------------	---	---	---

Client
CONSTANT ENERGY LTD

Project
**TIRAWLEY WIND FARM
CO.MAYO**

Stage
PLANNING


Title
**SITE LAYOUT PLAN
KEY PLAN**

Scales
1:50,000 @ A3

Surveyed	Drawn	Checked	Approved	Date
JOD	JB	MG / DT	DK	07/2025

 **JENNINGS
O'DONOVAN**
an RSK company

© COPYRIGHT OF
JENNINGS O'DONOVAN AND PARTNERS LIMITED
FINISKLIN Tel (+353) 719 161 416
SLIGO Email. info@jodireland.com
IRELAND www.jodireland.com

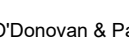 @JOD_Sligo  Jennings O'Donovan & Partners  Jennings O'Donovan

Job Ref.	Drawing No.	Revision
6289	PL-100	0