
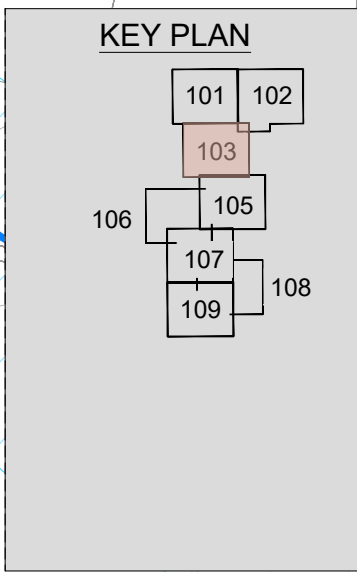


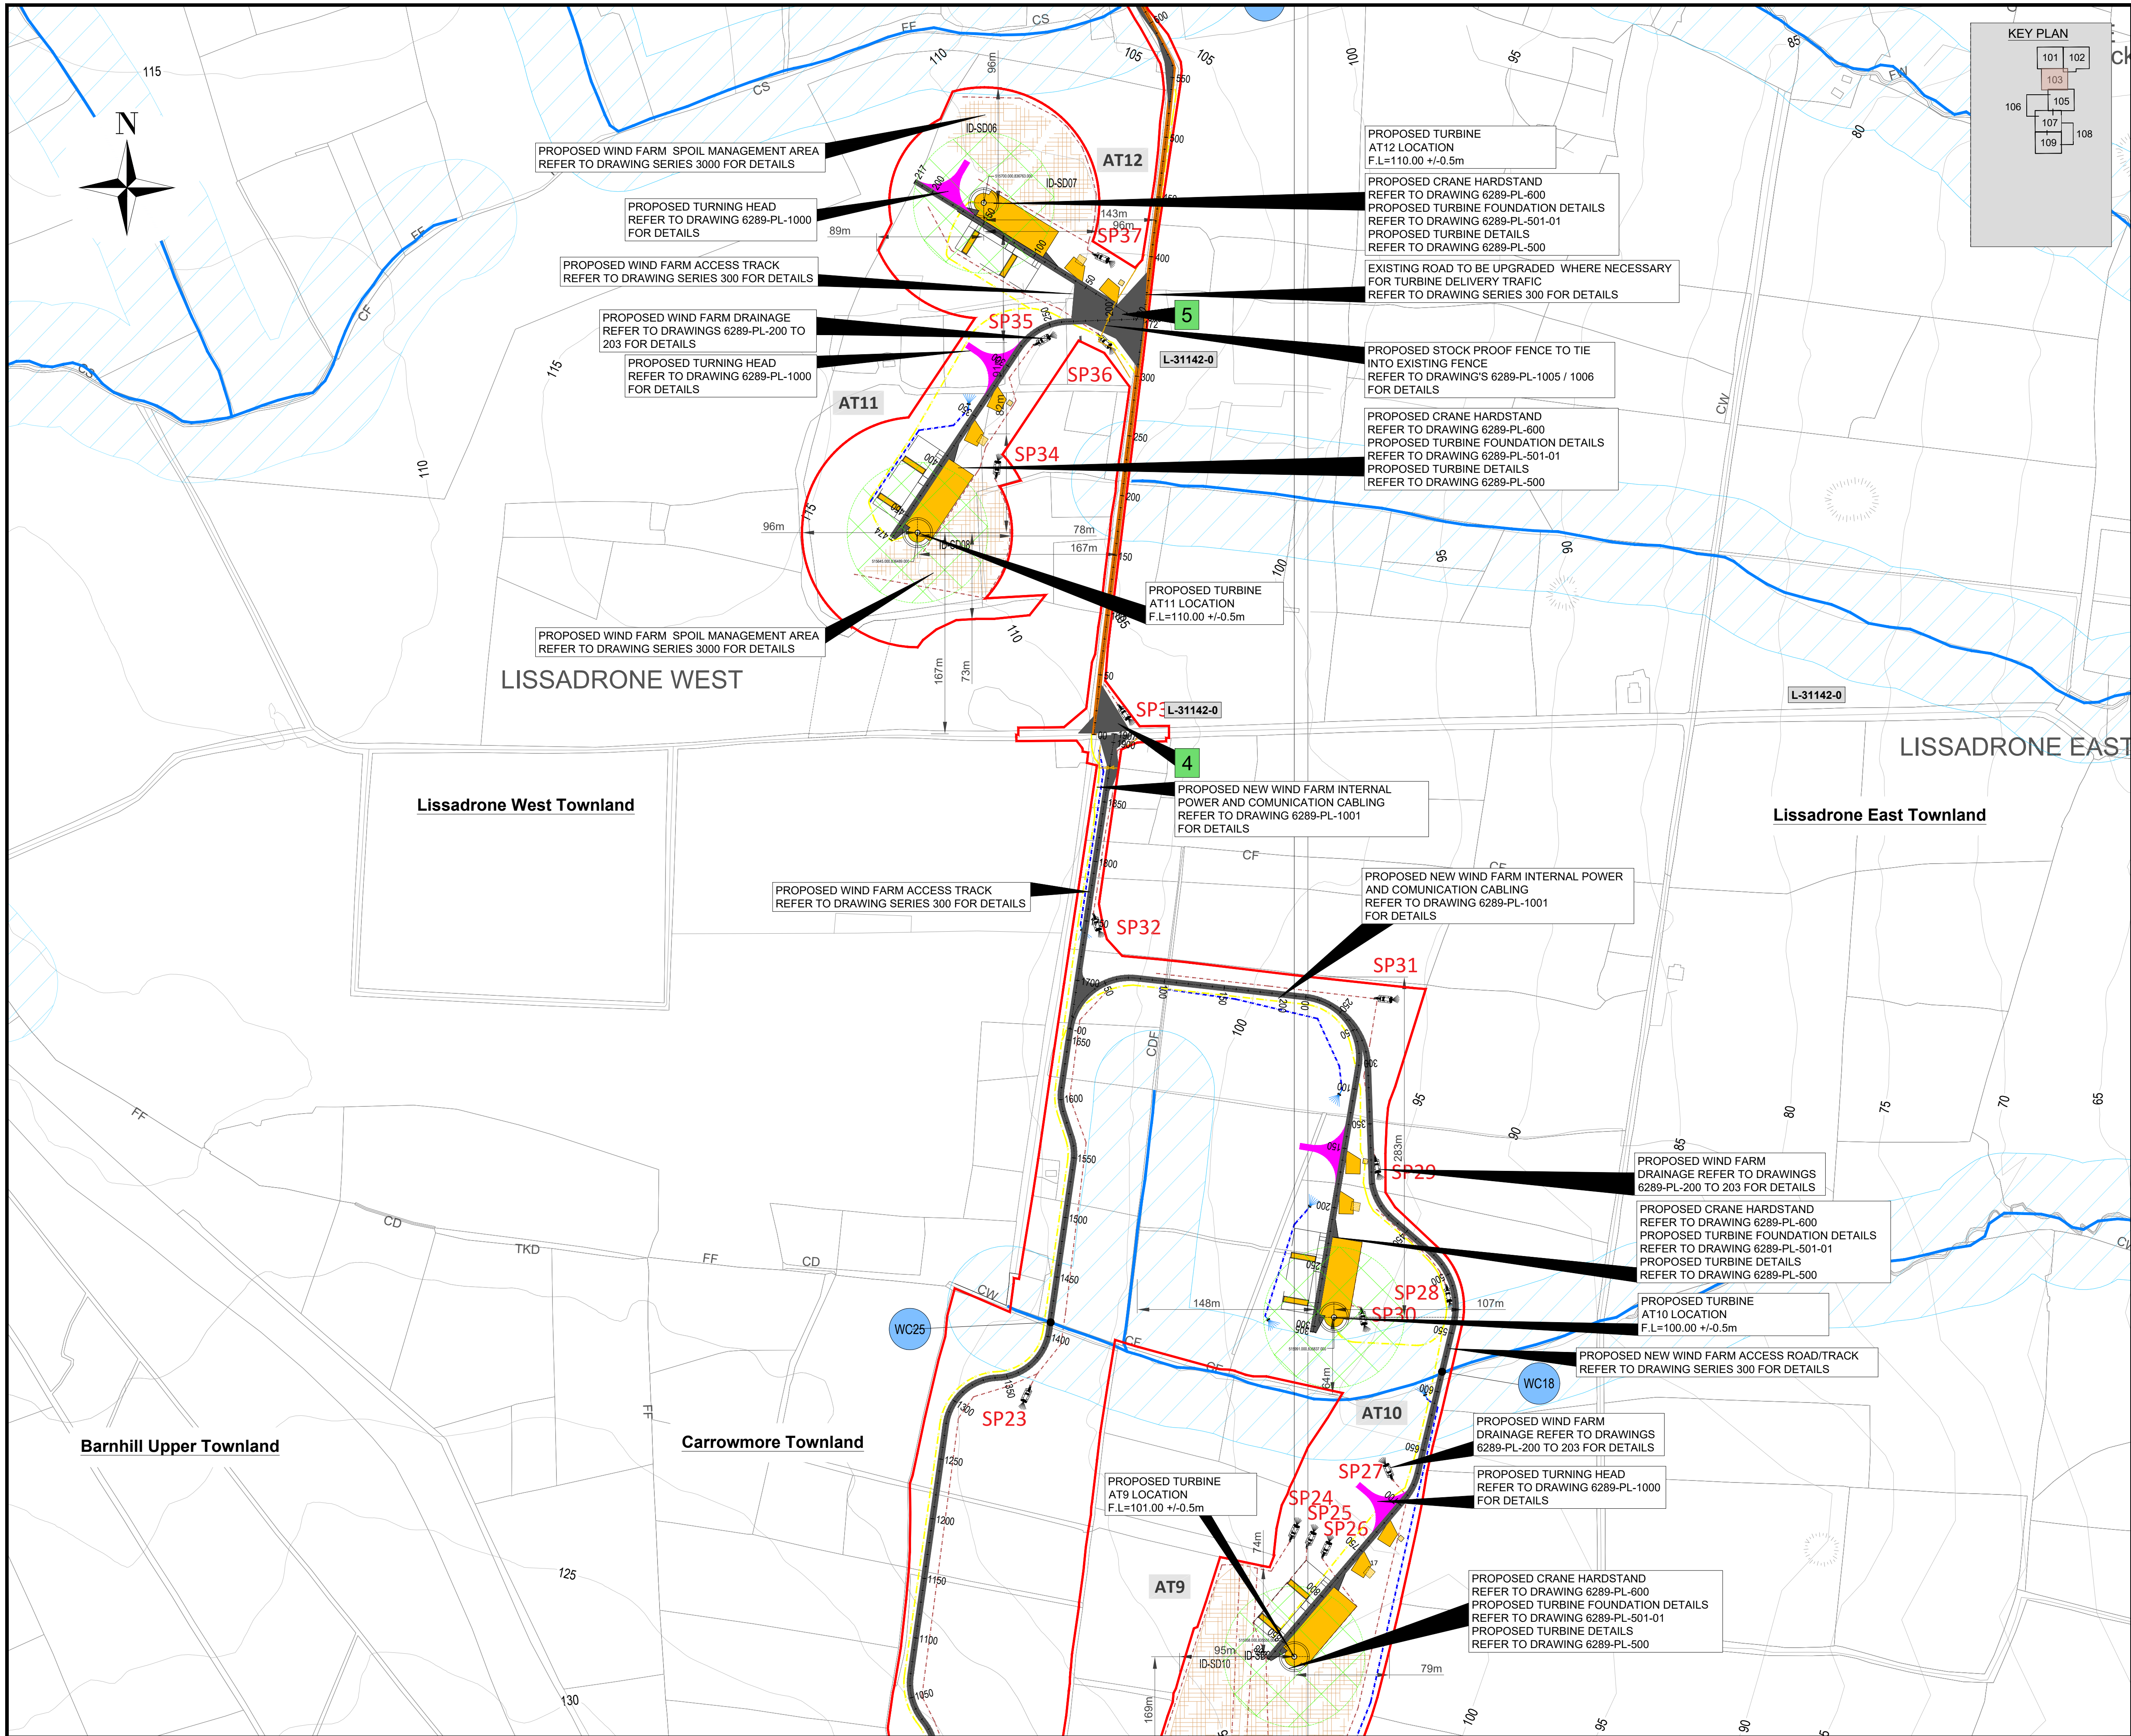

- NOTES
1. FIGURED DIMENSIONS ONLY TO BE TAKEN FROM THIS DRAWING.
 2. DRAWING TO BE USED FOR **PLANNING PURPOSES ONLY**.
 3. ALL LEVELS REFER TO ORDNANCE DATUM (MALIN HEAD).
 4. ENGINEER TO BE INFORMED OF ANY DISCREPANCIES BEFORE ANY WORK COMMENCES.

THIS DRAWING IS NOT TO BE USED AS A CONSTRUCTION DRAWING.

- LEGEND
- DEVELOPMENT AREA
 - PROPOSED WIND FARM ACCESS TRACK
 - EXISTING ROADS -PUBLIC TO BE UPGRADED
 - PROPOSED WIND TURBINE LOCATION
 - PROPOSED TURBINE HARDSTAND
 - WATERCOURSE CROSSING
 - SPOIL MANAGEMENT AREA
 - PROPOSED NEW WIND FARM INTERNAL POWER AND COMMUNICATION CABLING
 - PROPOSED NEW BATTERY STORAGE FACILITY INTERNAL POWER AND COMMUNICATION CABLING
 - 5m CONTOUR
 - CHAINAGE
 - PROPOSED STOCK PROOF FENCE
 - PROPOSED 50M STREAM BUFFER ZONE
 - PROPOSED ATTENUATION PONDS (SP) AND BUFFERED OUTFALL SHOWN THUS
 - PROPOSED CLEAN WATER DRAIN SHOWN THUS
 - PROPOSED DIRTY WATER DRAIN SHOWN THUS
 - ARCHAEOLOGICAL SITES SHOWN THUS
 - EXISTING SITE ENTRANCES
 - PROPOSED SITE ENTRANCES
 - PUBLIC ROAD NUMBERS

VECTOR SHEETS:
0999,1000

rev		date	modifications	D	C	A

Client	CONSTANT ENERGY LTD				
Project	TIRAWLEY WIND FARM CO.MAYO				
Stage	PLANNING				
Title	SITE LAYOUT PLAN SHEET 3 (WIND FARM)				
Scales	1:2,500 @ A1				
Surveyed JOD	Drawn JB	Checked MG / DT	Approved DK	Date 07/2025	



JENNINGS O'DONOVAN
an RSK company

© COPYRIGHT OF
JENNINGS O'DONOVAN AND PARTNERS LIMITED

FINISKLIN Tel (+353) 719 161 416
SLIGO Email. info@jodireland.com
IRELAND www.jodireland.com

@JOD_Sligo Jennings O'Donovan & Partners Jennings O'Donovan

Job Ref.	Drawing No.	Revision
6289	PL-103	0