


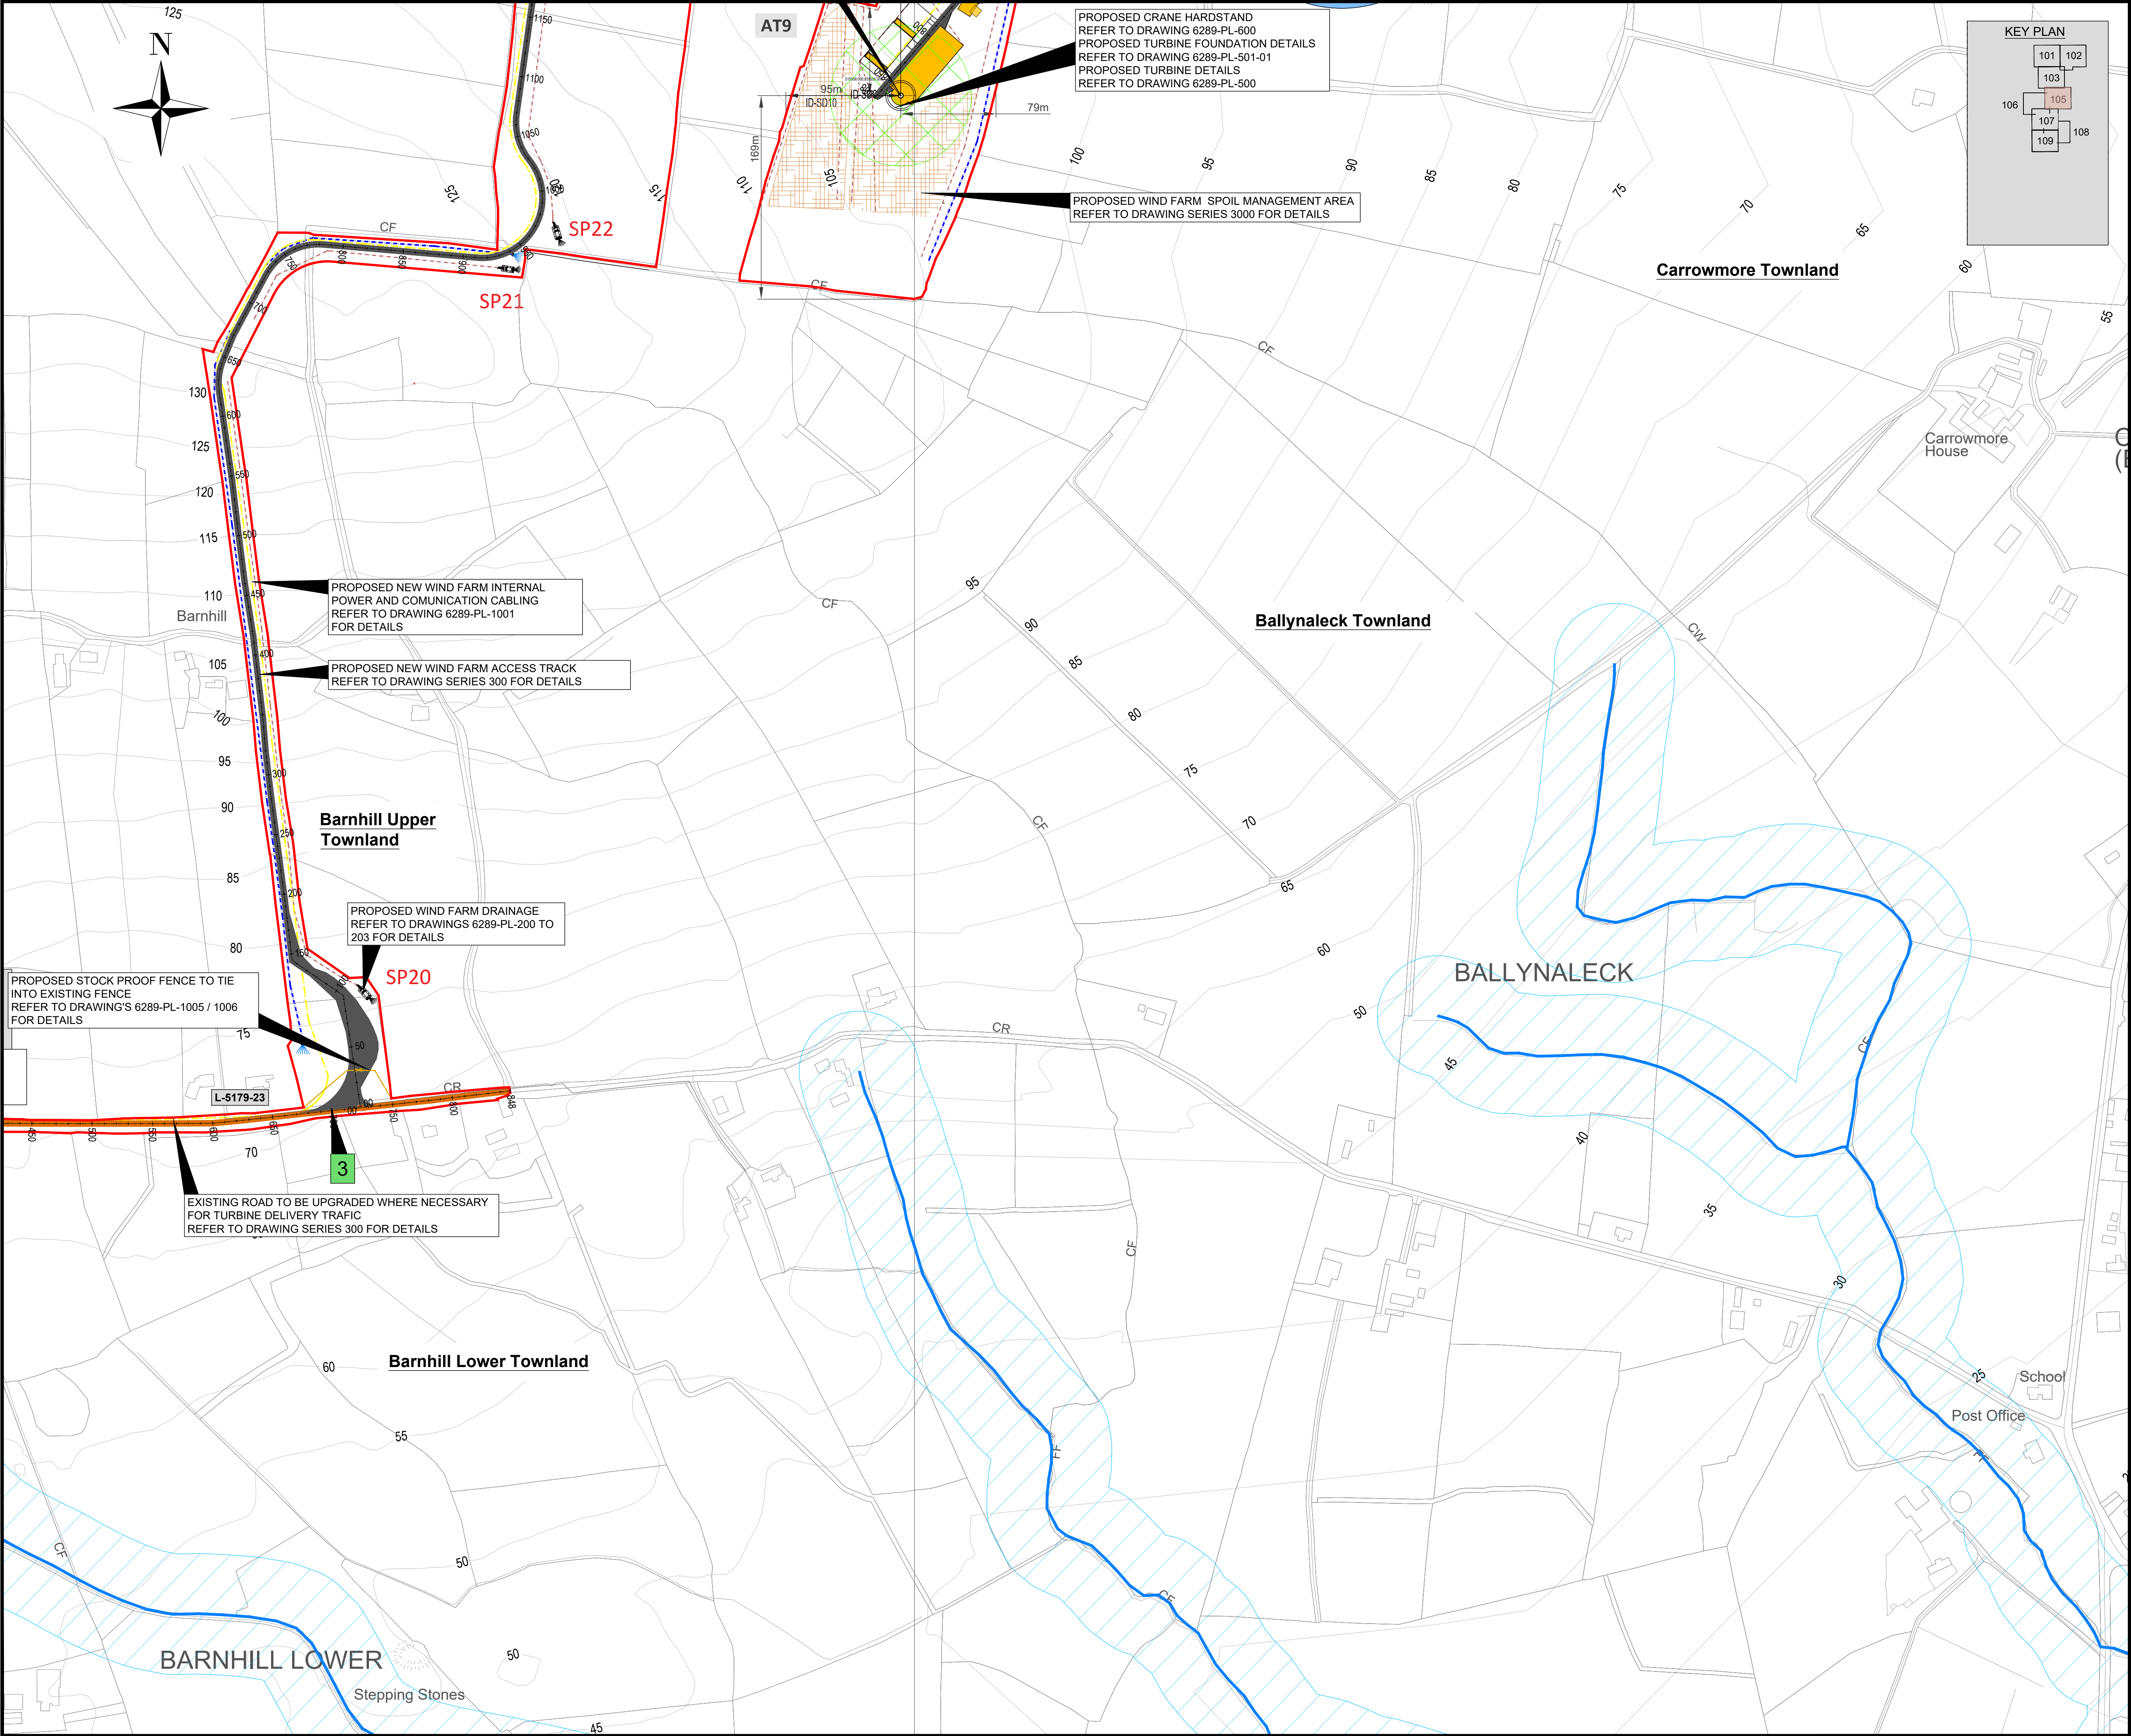

NOTES

- FIGURED DIMENSIONS ONLY TO BE TAKEN FROM THIS DRAWING.
- DRAWING TO BE USED FOR **PLANNING PURPOSES ONLY**.
- ALL LEVELS REFER TO ORDNANCE DATUM (MALIN HEAD).
- ENGINEER TO BE INFORMED OF ANY DISCREPANCIES BEFORE ANY WORK COMMENCES.

THIS DRAWING IS NOT TO BE USED AS A CONSTRUCTION DRAWING.

LEGEND

- DEVELOPMENT AREA
- PROPOSED WIND FARM ACCESS TRACK
- EXISTING ROADS -PUBLIC TO BE UPGRADED
- PROPOSED WIND TURBINE LOCATION
- PROPOSED TURBINE HARDSTAND
- WATERCOURSE CROSSING
- SPOIL MANAGEMENT AREA
- PROPOSED NEW WIND FARM INTERNAL POWER AND COMMUNICATION CABLING
- PROPOSED NEW BATTERY STORAGE FACILITY INTERNAL POWER AND COMMUNICATION CABLING
- 5m CONTOUR
- CHAINAGE
- PROPOSED STOCK PROOF FENCE
- PROPOSED 50M STREAM BUFFER ZONE
- PROPOSED ATTENUATION PONDS (SP) AND BUFFERED OUTFALL SHOWN THUS
- PROPOSED CLEAN WATER DRAIN SHOWN THUS
- PROPOSED DIRTY WATER DRAIN SHOWN THUS
- ARCHEOLOGICAL SITES SHOWN THUS
- EXISTING SITE ENTRANCES
- PROPOSED SITE ENTRANCES
- PUBLIC ROAD NUMBERS

VECTOR SHEETS:
0999,1000

Tailte Éireann - Surveying
Includes National Mapping Reproduced
Under Copyright to Tailte Éireann.
Licence Number CYAL5043854

rev	date	modifications	D	C	A

Client
CONSTANT ENERGY LTD

Project
**TIRAWLEY WIND FARM
CO.MAYO**

Stage
PLANNING

Title
**SITE LAYOUT PLAN
SHEET 5
(WIND FARM)**

Scales
1:2,500 @ A1

Surveyed	Drawn	Checked	Approved	Date
JOD	JB	MG / DT	DK	07/2025

JENNINGS O'DONOVAN
an RSK company

© COPYRIGHT OF
JENNINGS O'DONOVAN AND PARTNERS LIMITED

FINISKLIN Tel (+353) 719 161 416
SLIGO Email. info@jodireland.com
IRELAND www.jodireland.com

@JOD_Sligo Jennings O'Donovan & Partners Jennings O'Donovan

Job Ref.	Drawing No.	Revision
6289	PL-105	0