


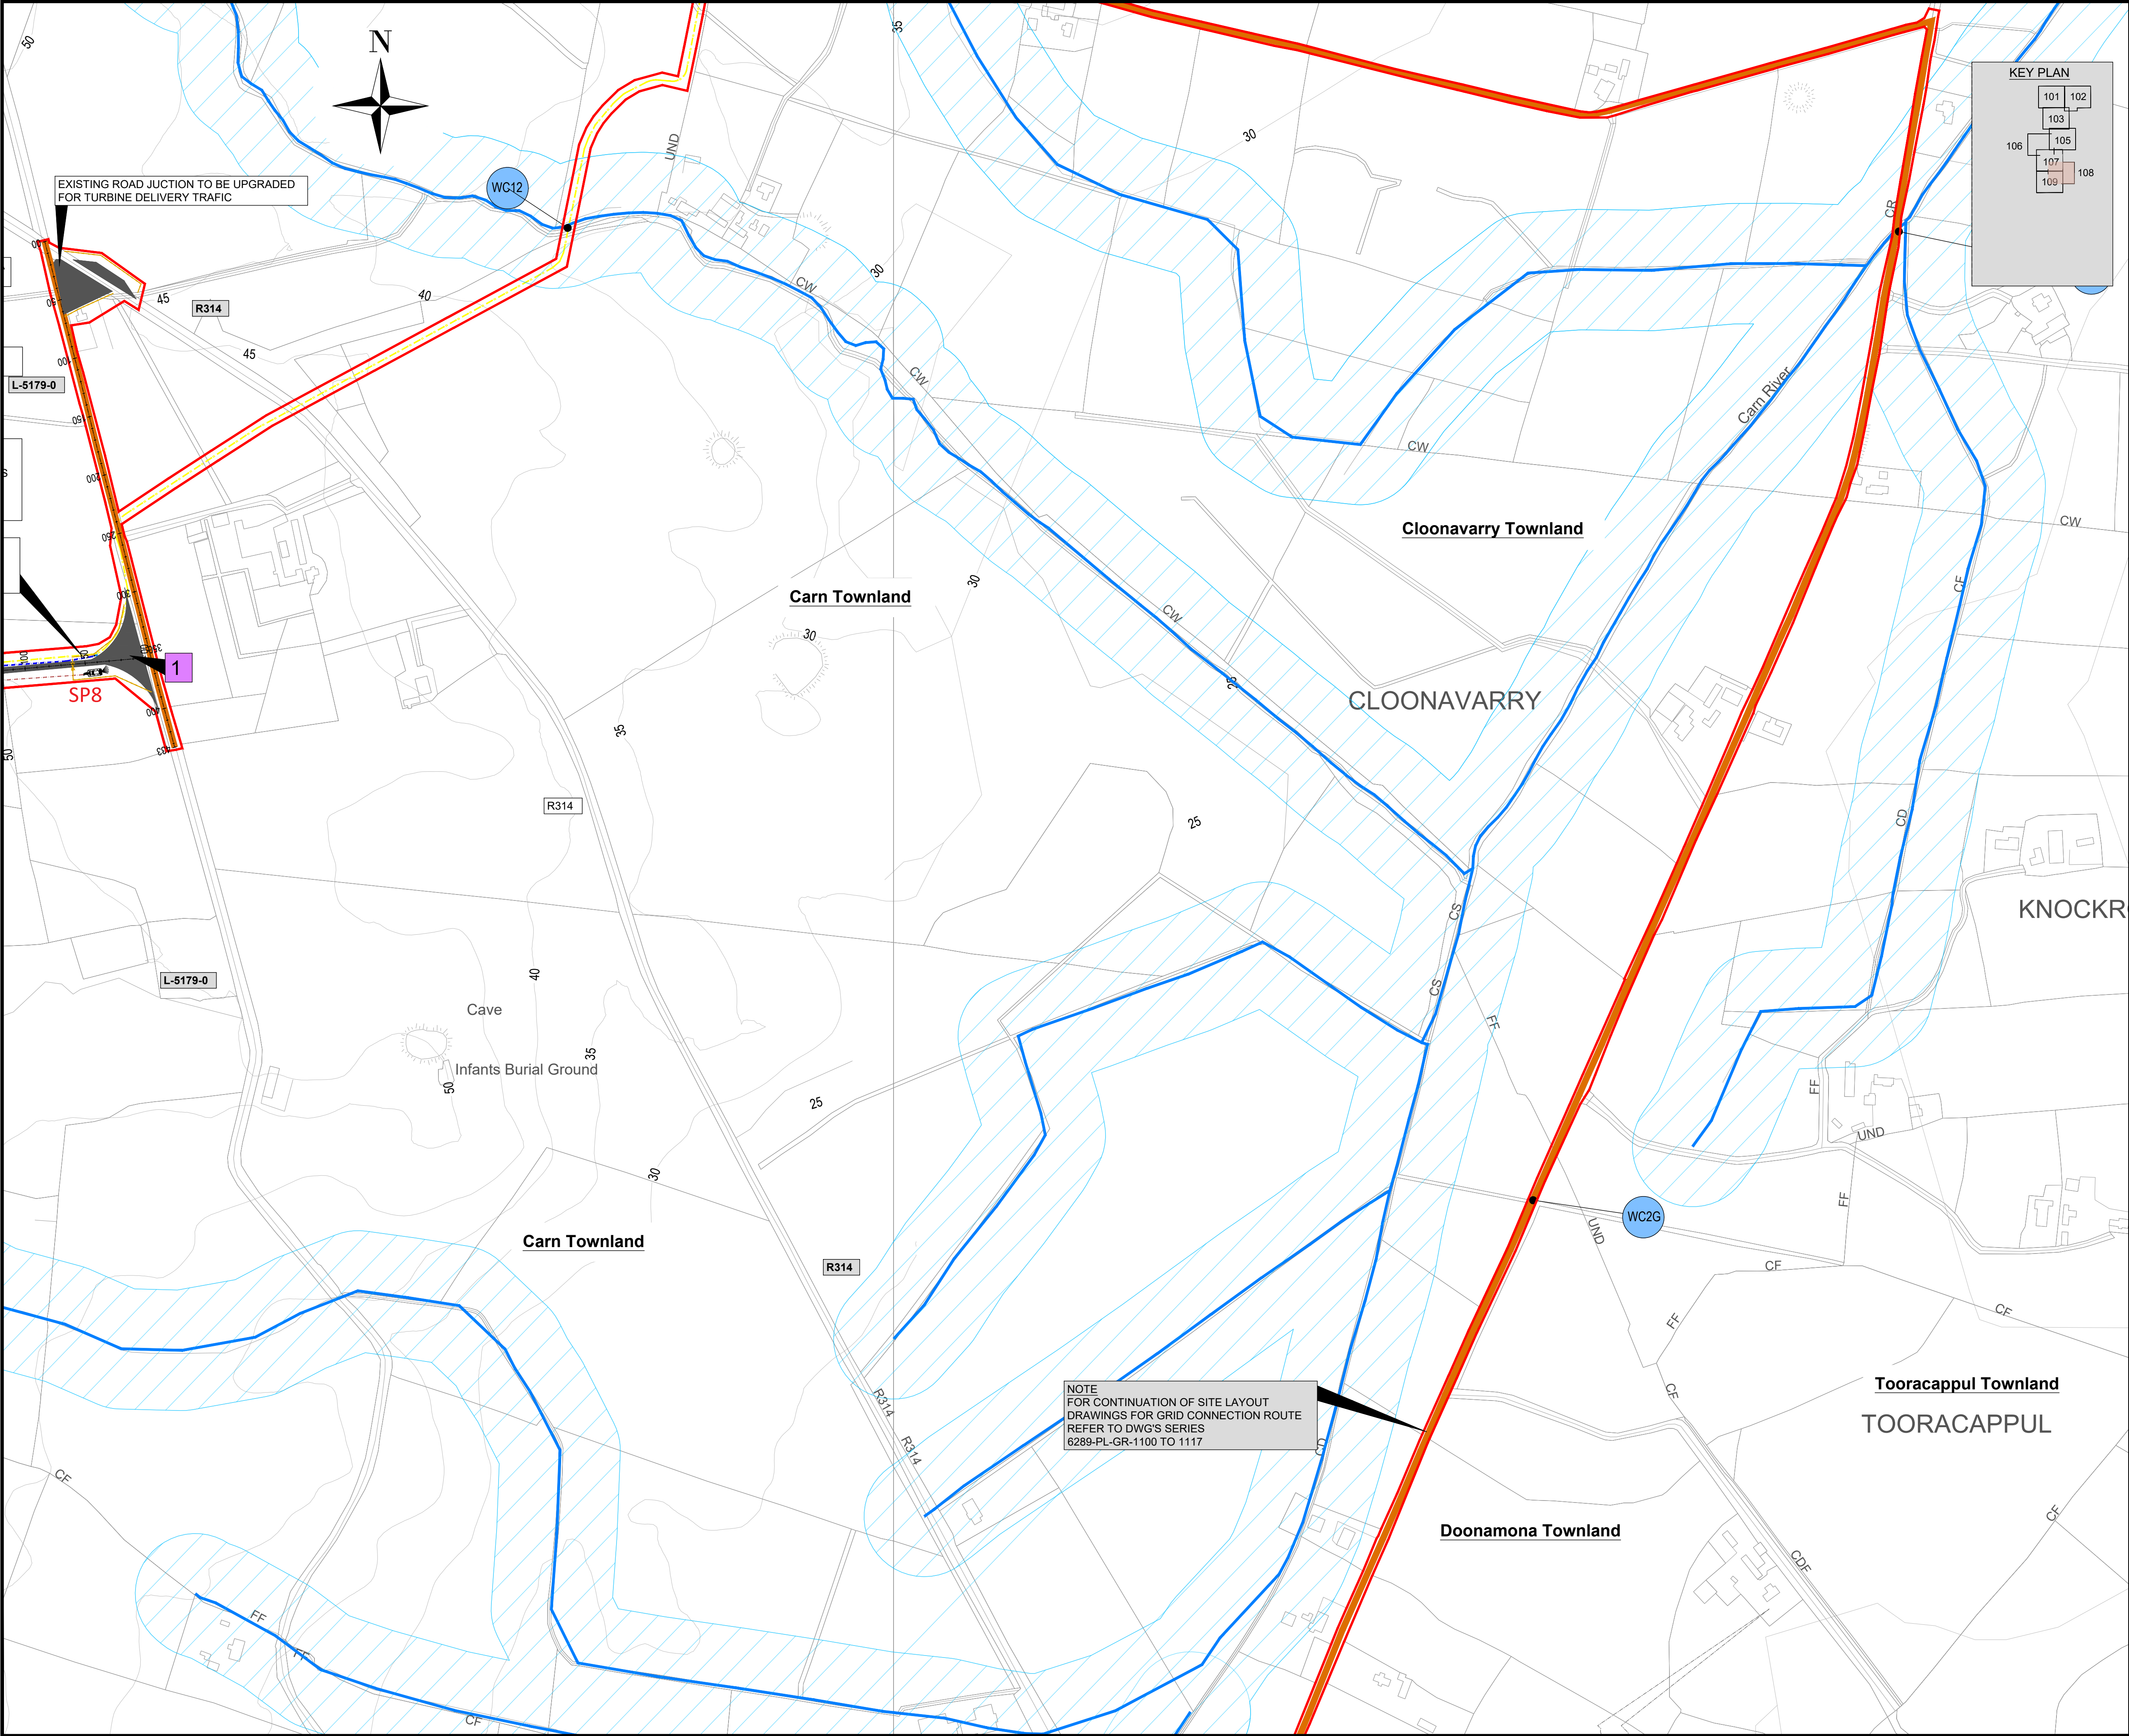

NOTES

- FIGURED DIMENSIONS ONLY TO BE TAKEN FROM THIS DRAWING.
- DRAWING TO BE USED FOR **PLANNING PURPOSES ONLY**.
- ALL LEVELS REFER TO ORDNANCE DATUM (MALIN HEAD).
- ENGINEER TO BE INFORMED OF ANY DISCREPANCIES BEFORE ANY WORK COMMENCES.

THIS DRAWING IS NOT TO BE USED AS A CONSTRUCTION DRAWING.

LEGEND

- DEVELOPMENT AREA
- PROPOSED WIND FARM ACCESS TRACK
- EXISTING ROADS -PUBLIC TO BE UPGRADED
- PROPOSED WIND TURBINE LOCATION
- PROPOSED TURBINE HARDSTAND
- WATERCOURSE CROSSING
- SPOIL MANAGEMENT AREA
- PROPOSED NEW WIND FARM INTERNAL POWER AND COMMUNICATION CABLING
- PROPOSED NEW BATTERY STORAGE FACILITY INTERNAL POWER AND COMMUNICATION CABLING
- 5m CONTOUR
- CHAINAGE
- PROPOSED STOCK PROOF FENCE
- PROPOSED 50M STREAM BUFFER ZONE
- PROPOSED ATTENUATION PONDS (SP) AND BUFFERED OUTFALL SHOWN THUS
- PROPOSED CLEAN WATER DRAIN SHOWN THUS
- PROPOSED DIRTY WATER DRAIN SHOWN THUS
- ARCHEOLOGICAL SITES SHOWN THUS
- EXISTING SITE ENTRANCES
- PROPOSED SITE ENTRANCES
- PUBLIC ROAD NUMBERS

KEY PLAN

VECTOR SHEETS:
1058,1059

Taitte Éireann

© Taitte Éireann - Surveying
Includes National Mapping Reproduced
Under Copyright to Taitte Éireann.
Licence Number CYAL5043854

rev	date	modifications	D	C	A

Client
CONSTANT ENERGY LTD

Project
**TIRAWLEY WIND FARM
CO.MAYO**

Stage
PLANNING

Title
**SITE LAYOUT PLAN
SHEET 8
(WIND FARM)**

Scales
1:2,500 @ A1

Surveyed JOD	Drawn JB	Checked MG / DT	Approved DK	Date 07/2025

JENNINGS O'DONOVAN
an **RSK** company

© COPYRIGHT OF
JENNINGS O'DONOVAN AND PARTNERS LIMITED

FINISKLIN Tel (+353) 719 161 416
SLIGO Email. info@jodireland.com
IRELAND www.jodireland.com

@JOD_Sligo Jennings O'Donovan & Partners Jennings O'Donovan

Job Ref.	Drawing No.	Revision
6289	PL-108	0

EXISTING ROAD JUCTION TO BE UPGRADED
FOR TURBINE DELIVERY TRAFIC

Carn Townland

Cloonavarry Townland

CLOONAVARRY

KNOCKR

Carn Townland

Tooracappul Townland

TOORACAPPUL

Doonamona Townland

NOTE
FOR CONTINUATION OF SITE LAYOUT
DRAWINGS FOR GRID CONNECTION ROUTE
REFER TO DWG'S SERIES
6289-PL-GR-1100 TO 1117