

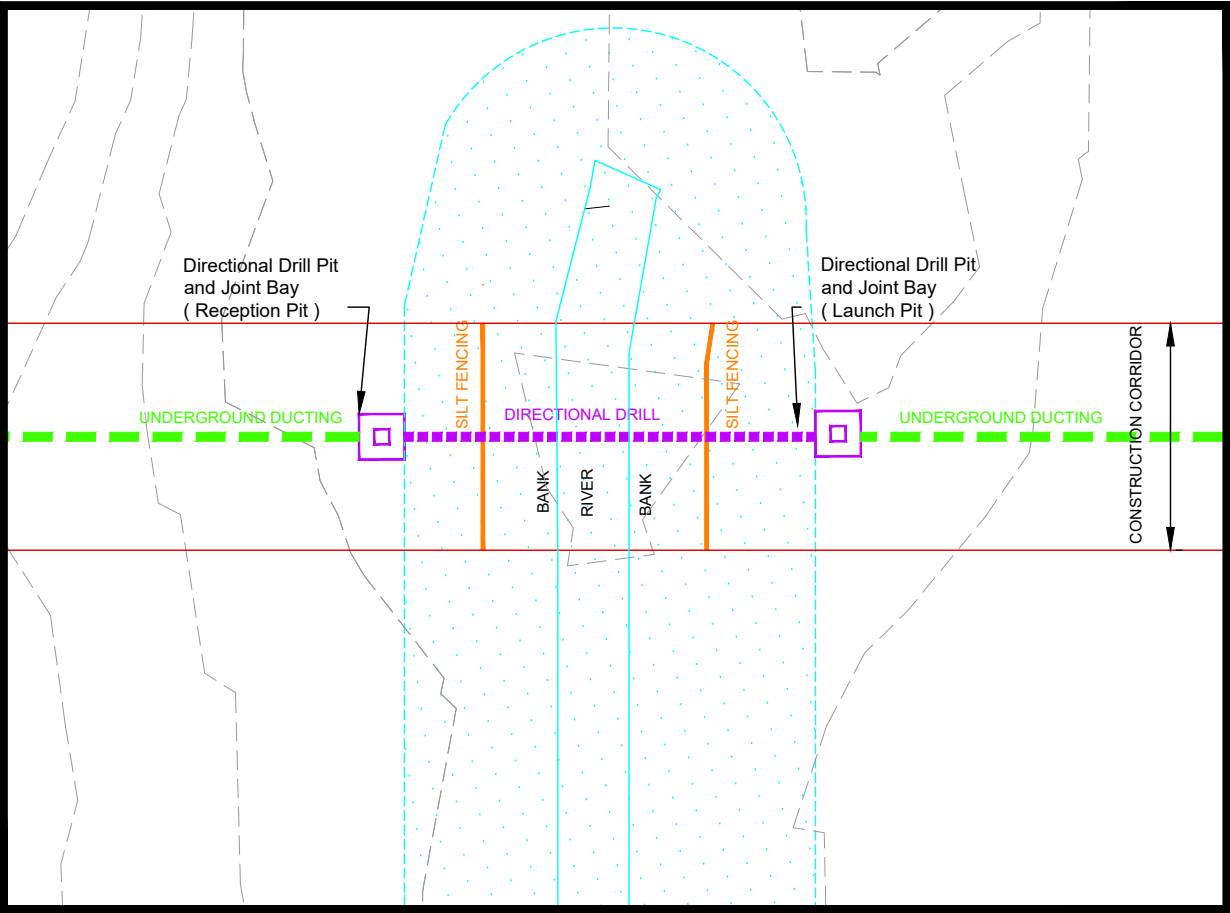


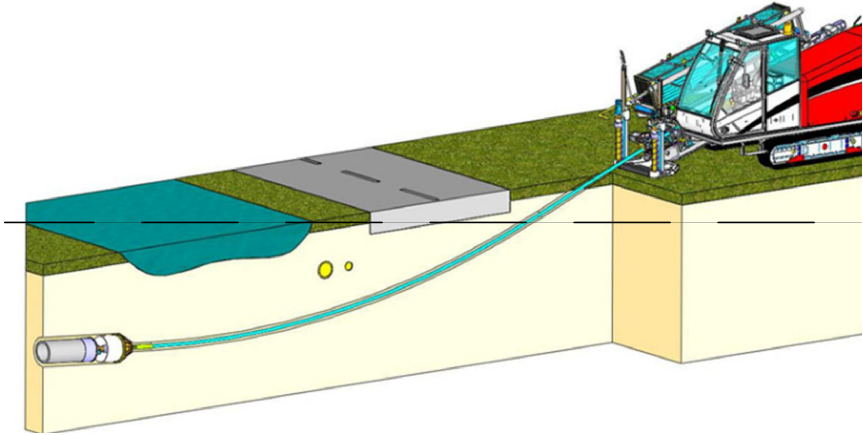

TYPICAL HORIZONTAL DIRECTIONAL DRILLING METHOD PLAN
Scale 1:500

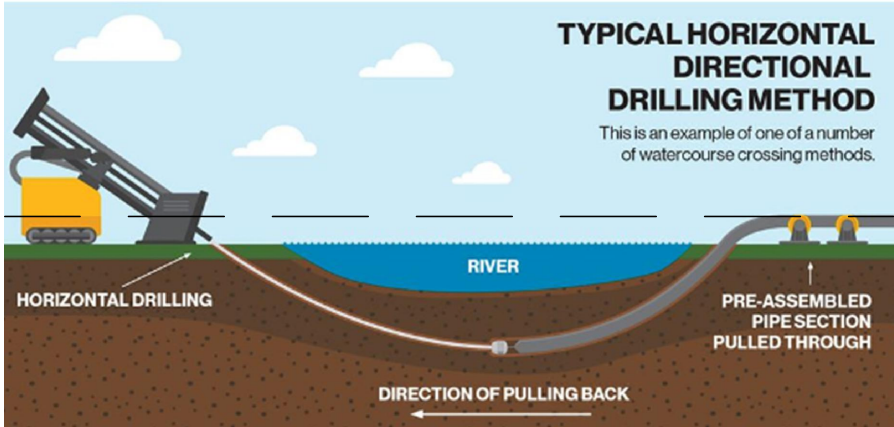

HDD HORIZONTAL DIRECTIONAL DRILLING

- NOTES:
- 1 FIGURED DIMENSIONS ONLY TO BE TAKEN FROM THIS DRAWING.
 - 2 ALL DRAWINGS TO BE CHECKED BY THE CONTRACTOR ON SITE.
 - 3 ENGINEER TO BE INFORMED OF ANY DISCREPANCIES BEFORE ANY WORK COMMENCES.
 - 4 THIS DRAWING TO BE READ IN CONJUNCTION WITH ALL OTHER RELEVANT DRAWINGS AND SPECIFICATIONS.

THIS DRAWING IS NOT TO BE USED AS A CONSTRUCTION DRAWING.

rev.	modifications		D	C

P:\Jod-Joba\6289 Tirawley WF\700 Drawings\703 Planning\200 -
Bridging\6289-PL-205 Directional Drilling Details.dwg


Client	CONSTANT ENERGY LTD			
Project	TIRAWLEY WIND FARM CO. MAYO			
Stage	PLANNING			
Title	WATERCOURSE CROSSING DIRECTIONAL DRILLING DETAILS			
Scales	AS NOTED @ A3			
Surveyed JOD	Prepared JB	Checked MG / DT	Approved DK	Date 07/2025



© COPYRIGHT OF
JENNINGS O'DONOVAN AND PARTNERS LIMITED
FINISKLIN Tel (+353) 719 161 416
SLIGO Email. info@jodireland.com
IRELAND www.jodireland.com

@JOD_Sligo Jennings O'Donovan & Partners Jennings O'Donovan

Job No. 6289	Drawing no. PL-205	Revision 0
-----------------	-----------------------	---------------

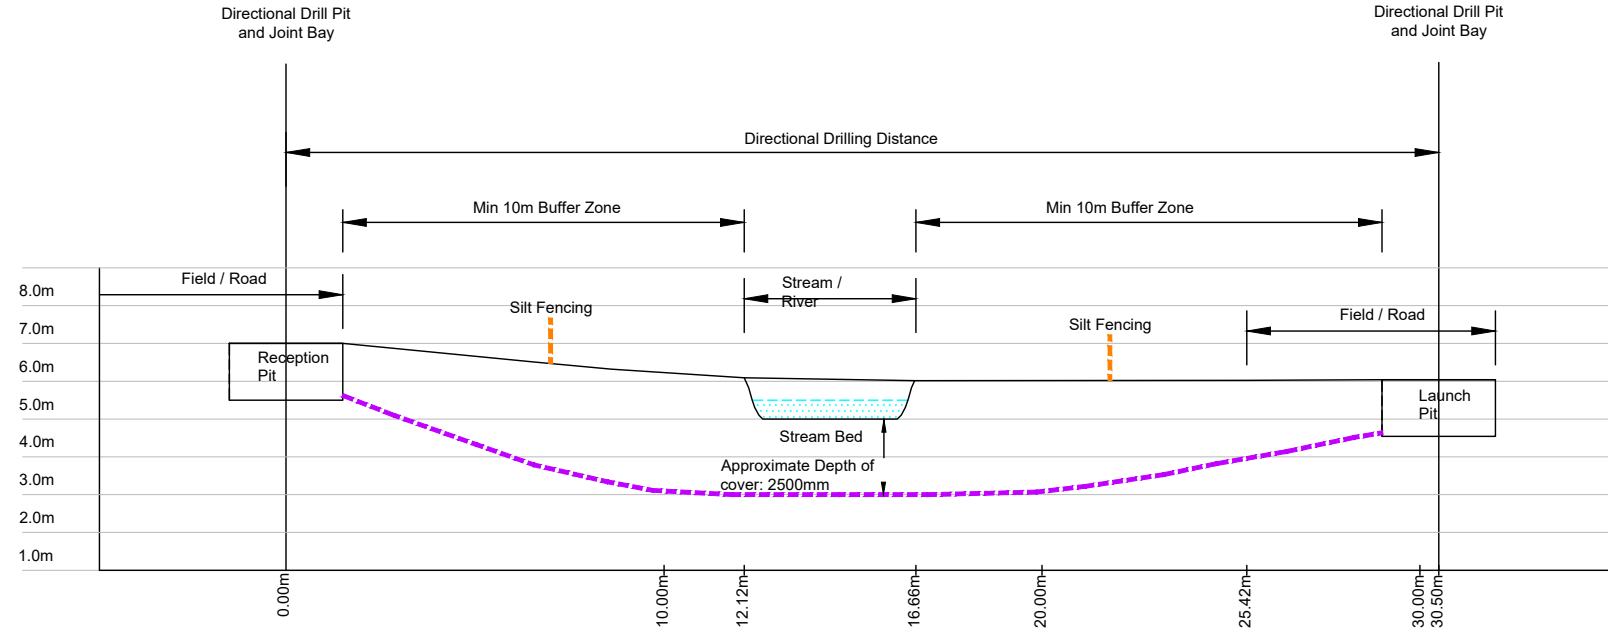

TYPICAL HORIZONTAL DIRECTIONAL DRILLING METHOD SECTION
Scale 1:200