


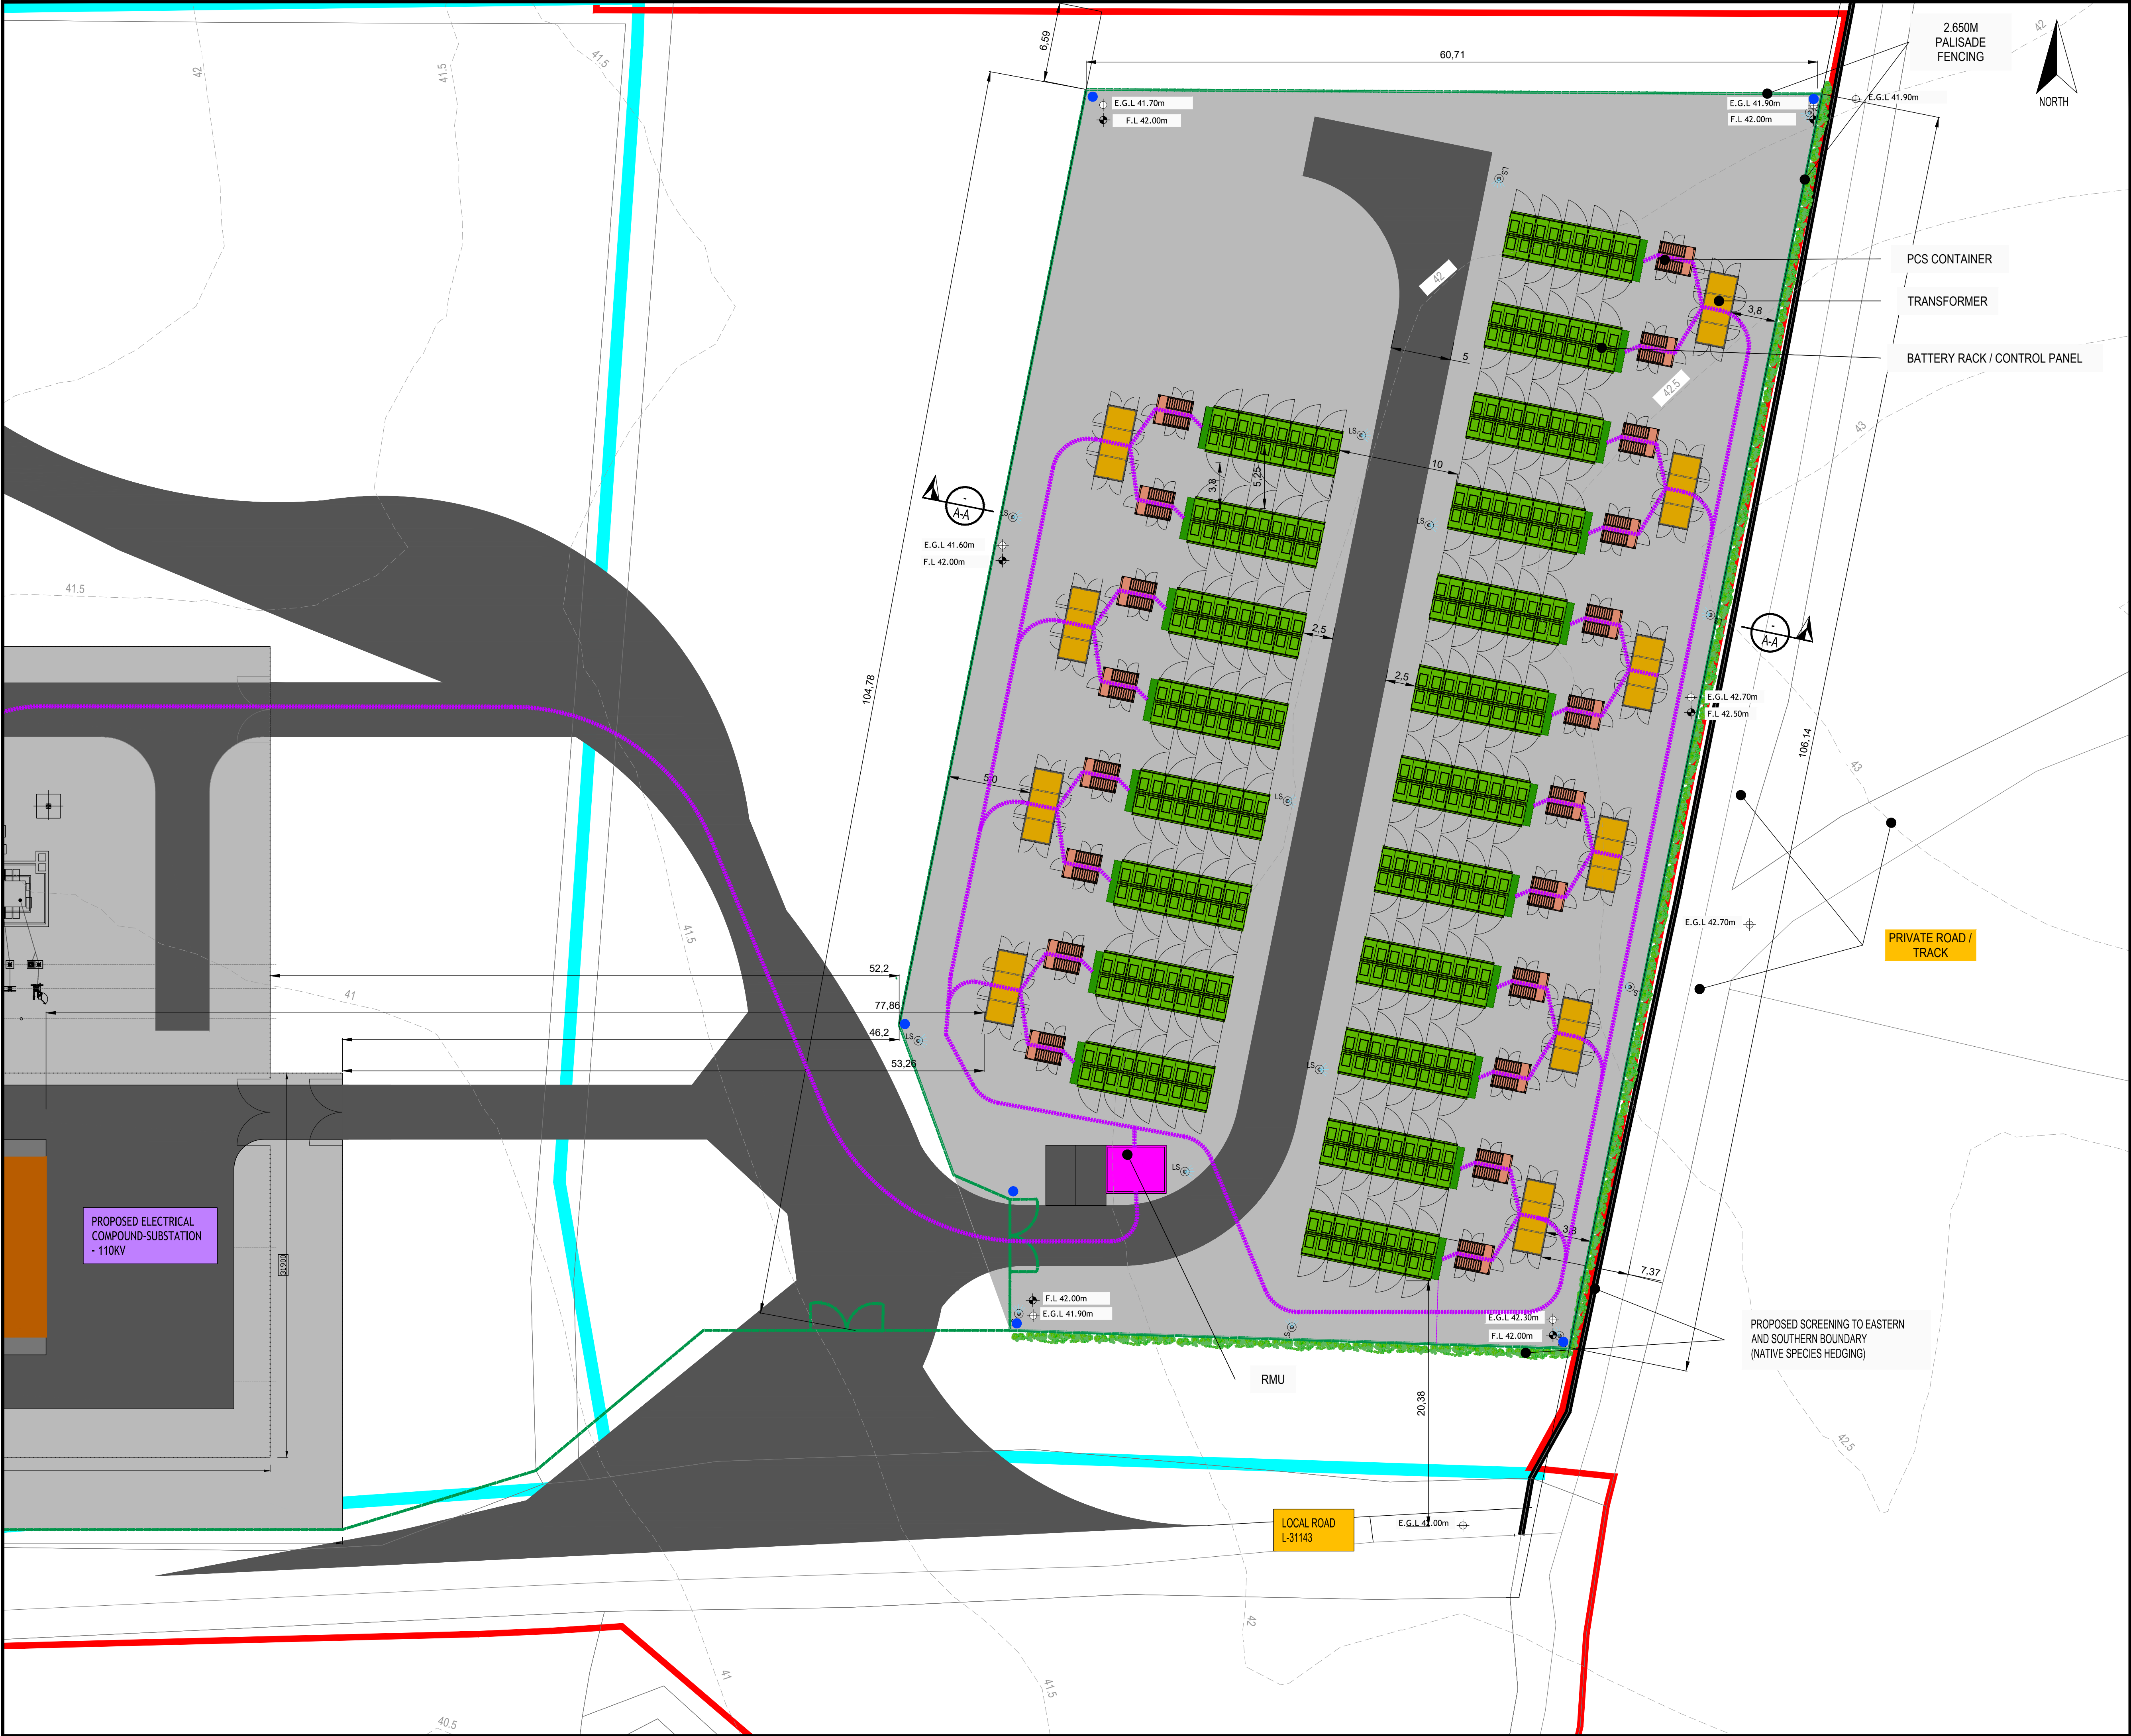

- NOTES
1. FIGURED DIMENSIONS ONLY TO BE TAKEN FROM THIS DRAWING.
 2. DRAWING TO BE USED FOR **PLANNING PURPOSES ONLY**.
 3. ALL LEVELS REFER TO ORDINANCE DATUM (MAIN HEAD).
 4. ENGINEER TO BE INFORMED OF ANY DISCREPANCIES BEFORE ANY WORK COMMENCES.

- LEGEND
- DENOTES SITE BOUNDARY
 - DENOTES LANDS UNDER CONTROL OF THE APPLICANT
 - PROPOSED BATTERY RACK / CONTROL PANEL
 - PROPOSED PCS CONTAINER
 - PROPOSED TRANSFORMER
 - PROPOSED RMU (RING MAIN UNIT)
 - PROPOSED COMPOUND (GRAVEL FINISH)
 - PROPOSED ACCESS TRACK (GRAVEL FINISH)
 - PROPOSED LAMP STANDARD
 - CCTV
 - PROPOSED SCREENING TO BOUNDARY (NATIVE SPECIES HEDGING)
 - EXISTING GROUND LEVELS
 - PROPOSED GROUND LEVELS
 - PROPOSED 2.65 m HIGH PALISADE FENCE
 - EXISTING FIELD DRAIN

OS Sheet
1058

Tailte Éireann - Surveying
Includes National Mapping Reproduced
Under Copyright to Tailte Éireann.
Licence Number CYAL50443854

Client
CONSTANT ENERGY LTD

Project
**TIRAWLEY WIND FARM
CO.MAYO**

Stage
PLANNING

Title
**PROPOSED BATTERY
STORAGE FACILITY
LAYOUT PLAN**

Scales
1:250 @ A1

Surveyed JOD	Drawn JB	Checked MG / DT	Approved DK	Date 07/2025
-----------------	-------------	--------------------	----------------	-----------------



© COPYRIGHT OF
JENNINGS O'DONOVAN AND PARTNERS LIMITED

FINISKLIN Tel (+353) 719 161 416
SLIGO Email. info@jodireland.com
IRELAND www.jodireland.com

@JOD_Sligo Jennings O'Donovan & Partners Jennings O'Donovan

Job Ref. 6289	Drawing No. PL-2000	Revision 0
-------------------------	-------------------------------	----------------------