
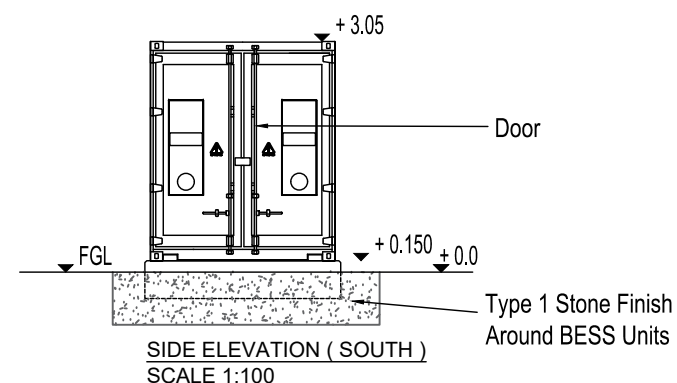
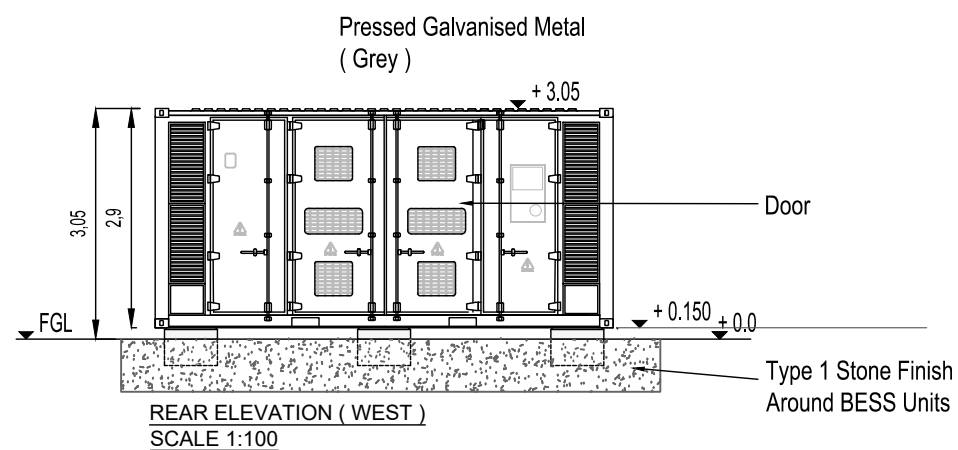
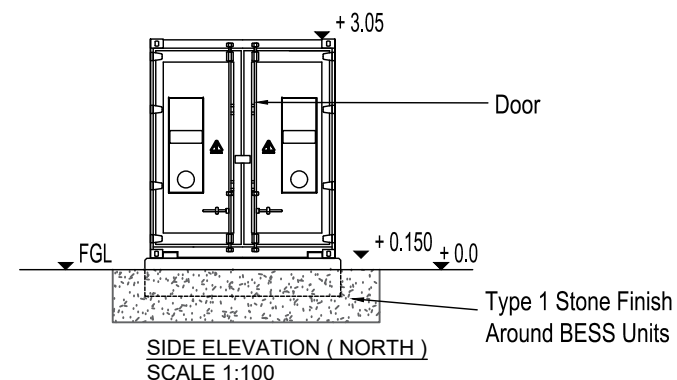
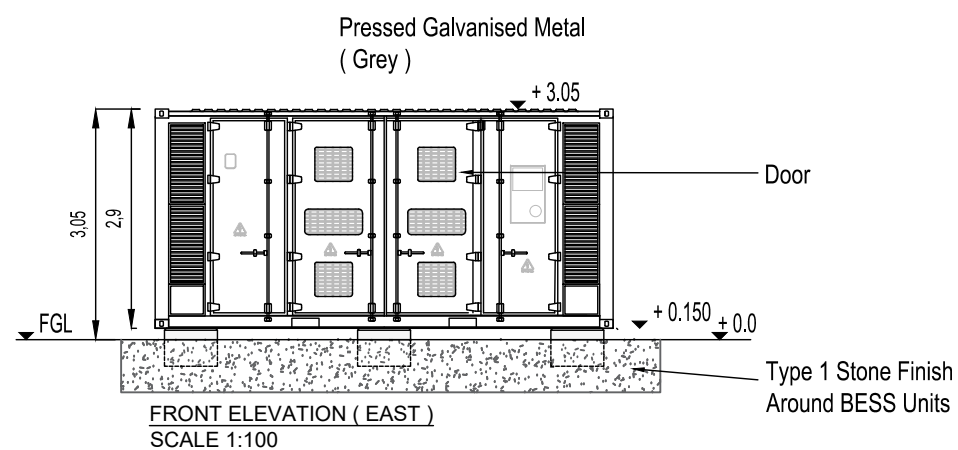
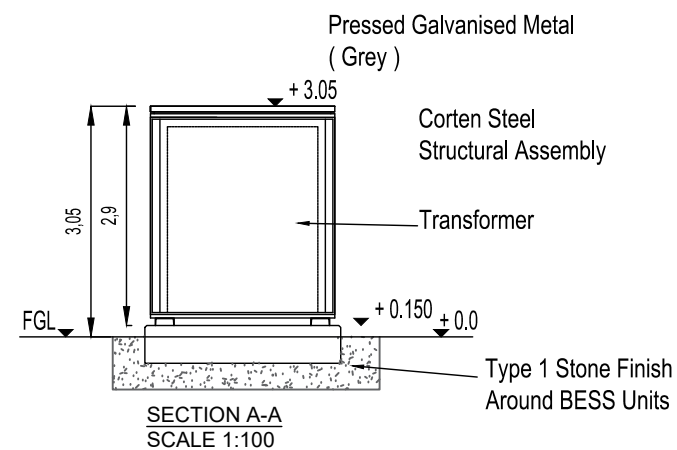


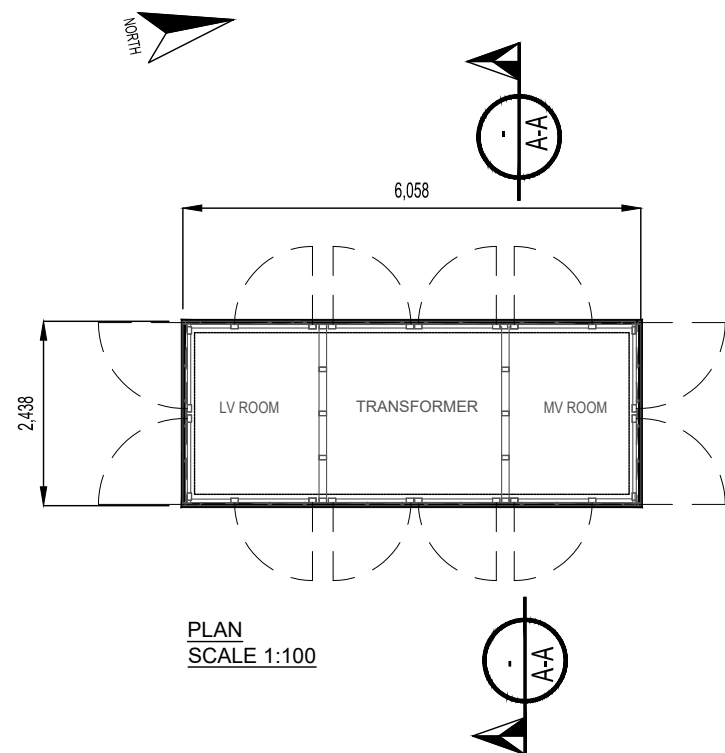

- NOTES:
- 1 FIGURED DIMENSIONS ONLY TO BE TAKEN FROM THIS DRAWING.
 - 2 ALL DRAWINGS TO BE CHECKED BY THE CONTRACTOR ON SITE.
 - 3 ENGINEER TO BE INFORMED OF ANY DISCREPANCIES BEFORE ANY WORK COMMENCES.
 - 4 THIS DRAWING TO BE READ IN CONJUNCTION WITH ALL OTHER RELEVANT DRAWINGS AND SPECIFICATIONS.

THIS DRAWING IS NOT TO BE USED AS A CONSTRUCTION DRAWING.

rev	date	modifications	D	C	A

Client	CONSTANT ENERGY LTD				
Project	TIRAWLEY WIND FARM CO.MAYO				
Stage	PLANNING				
Title	BESS - TRANSFORMER EQUIPMENT DETAILS				
Scales	1:100 @ A3				
Surveyed JOD	Drawn JB	Checked MG / DT	Approved DK	Date 07/2025	



© COPYRIGHT OF
JENNINGS O'DONOVAN AND PARTNERS LIMITED
FINISKLIN Tel (+353) 719 161 416
SLIGO Email. info@jodireland.com
IRELAND www.jodireland.com

@JOD_Sligo LinkedIn Jennings O'Donovan & Partners Facebook Jennings O'Donovan

Job Ref.	Drawing No.	Revision
6289	PL-2002	0