

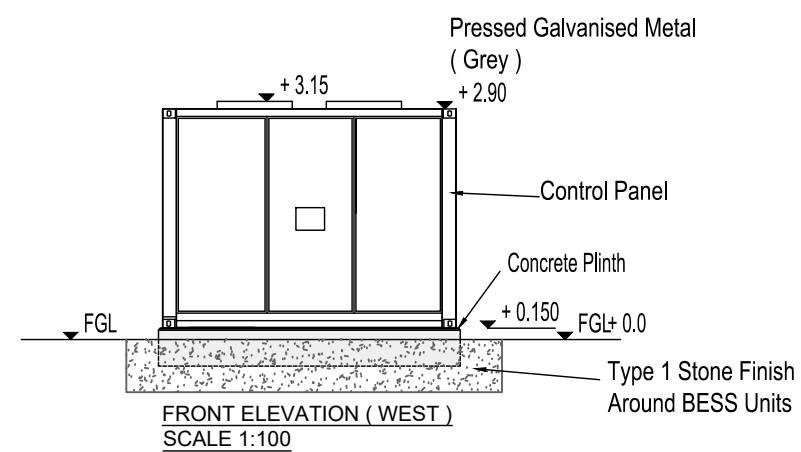
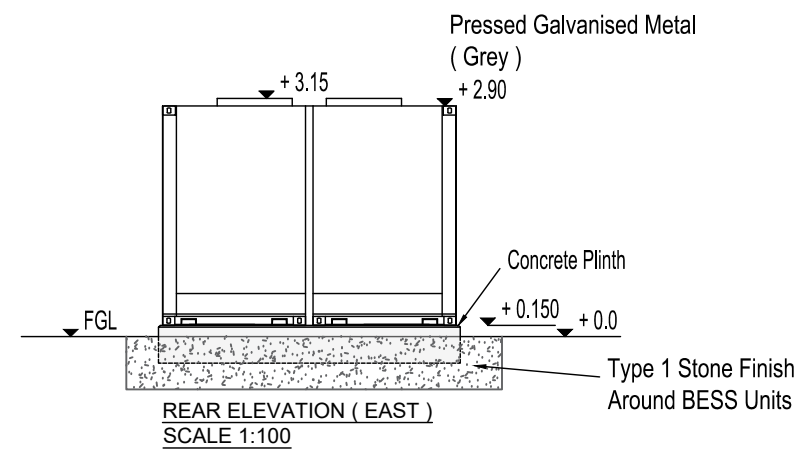


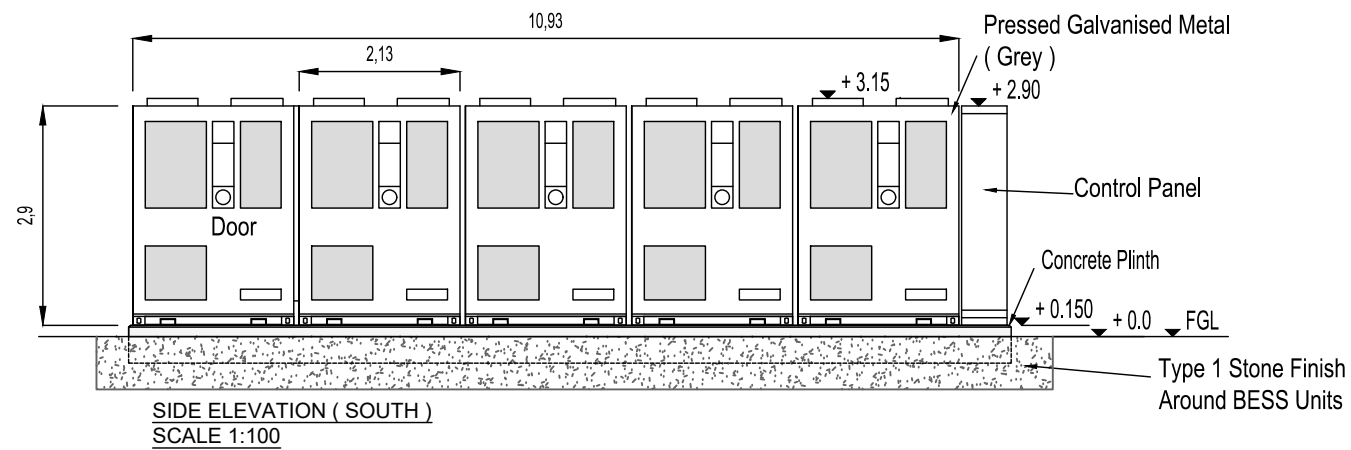

- THIS DRAWING IS NOT TO BE USED AS A CONSTRUCTION DRAWING.

rev	date	modifications	D	C	A

Surveyed	Drawn	Checked	Approved	Date
JOD	JB	MG / DT	DK	07/2025

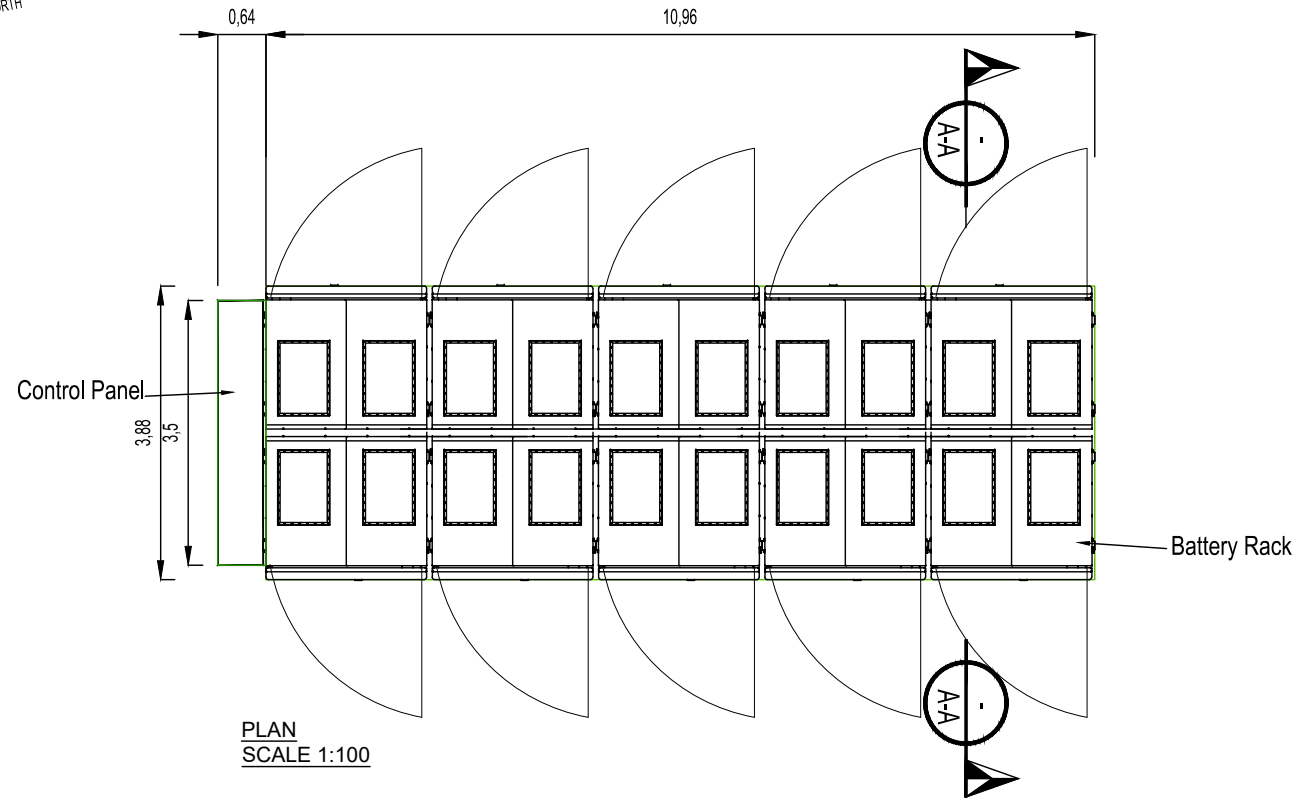

Job Ref.	Drawing No.	Revision
6289	PL-2004	0